
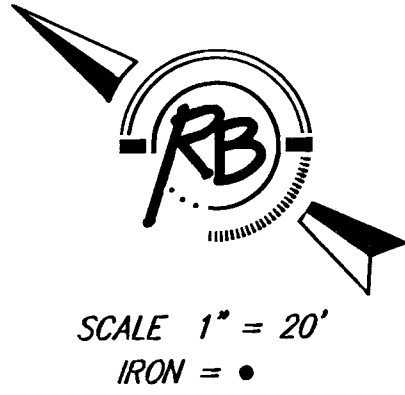


Subdivision Bench Marks				
No.	Street and Station	From CL	Description	Elevation
1	Rosewood, Sta. 6+33.89	17.0' Lt.	N.W. End of Curb Return, Intersection of Rosewood and Woodcreek	
2	Rosewood, Sta. 9+85.00	17.0' Rt.	N.W. End of Curb Return, Intersection of Rosewood and Rosewood Cir.	

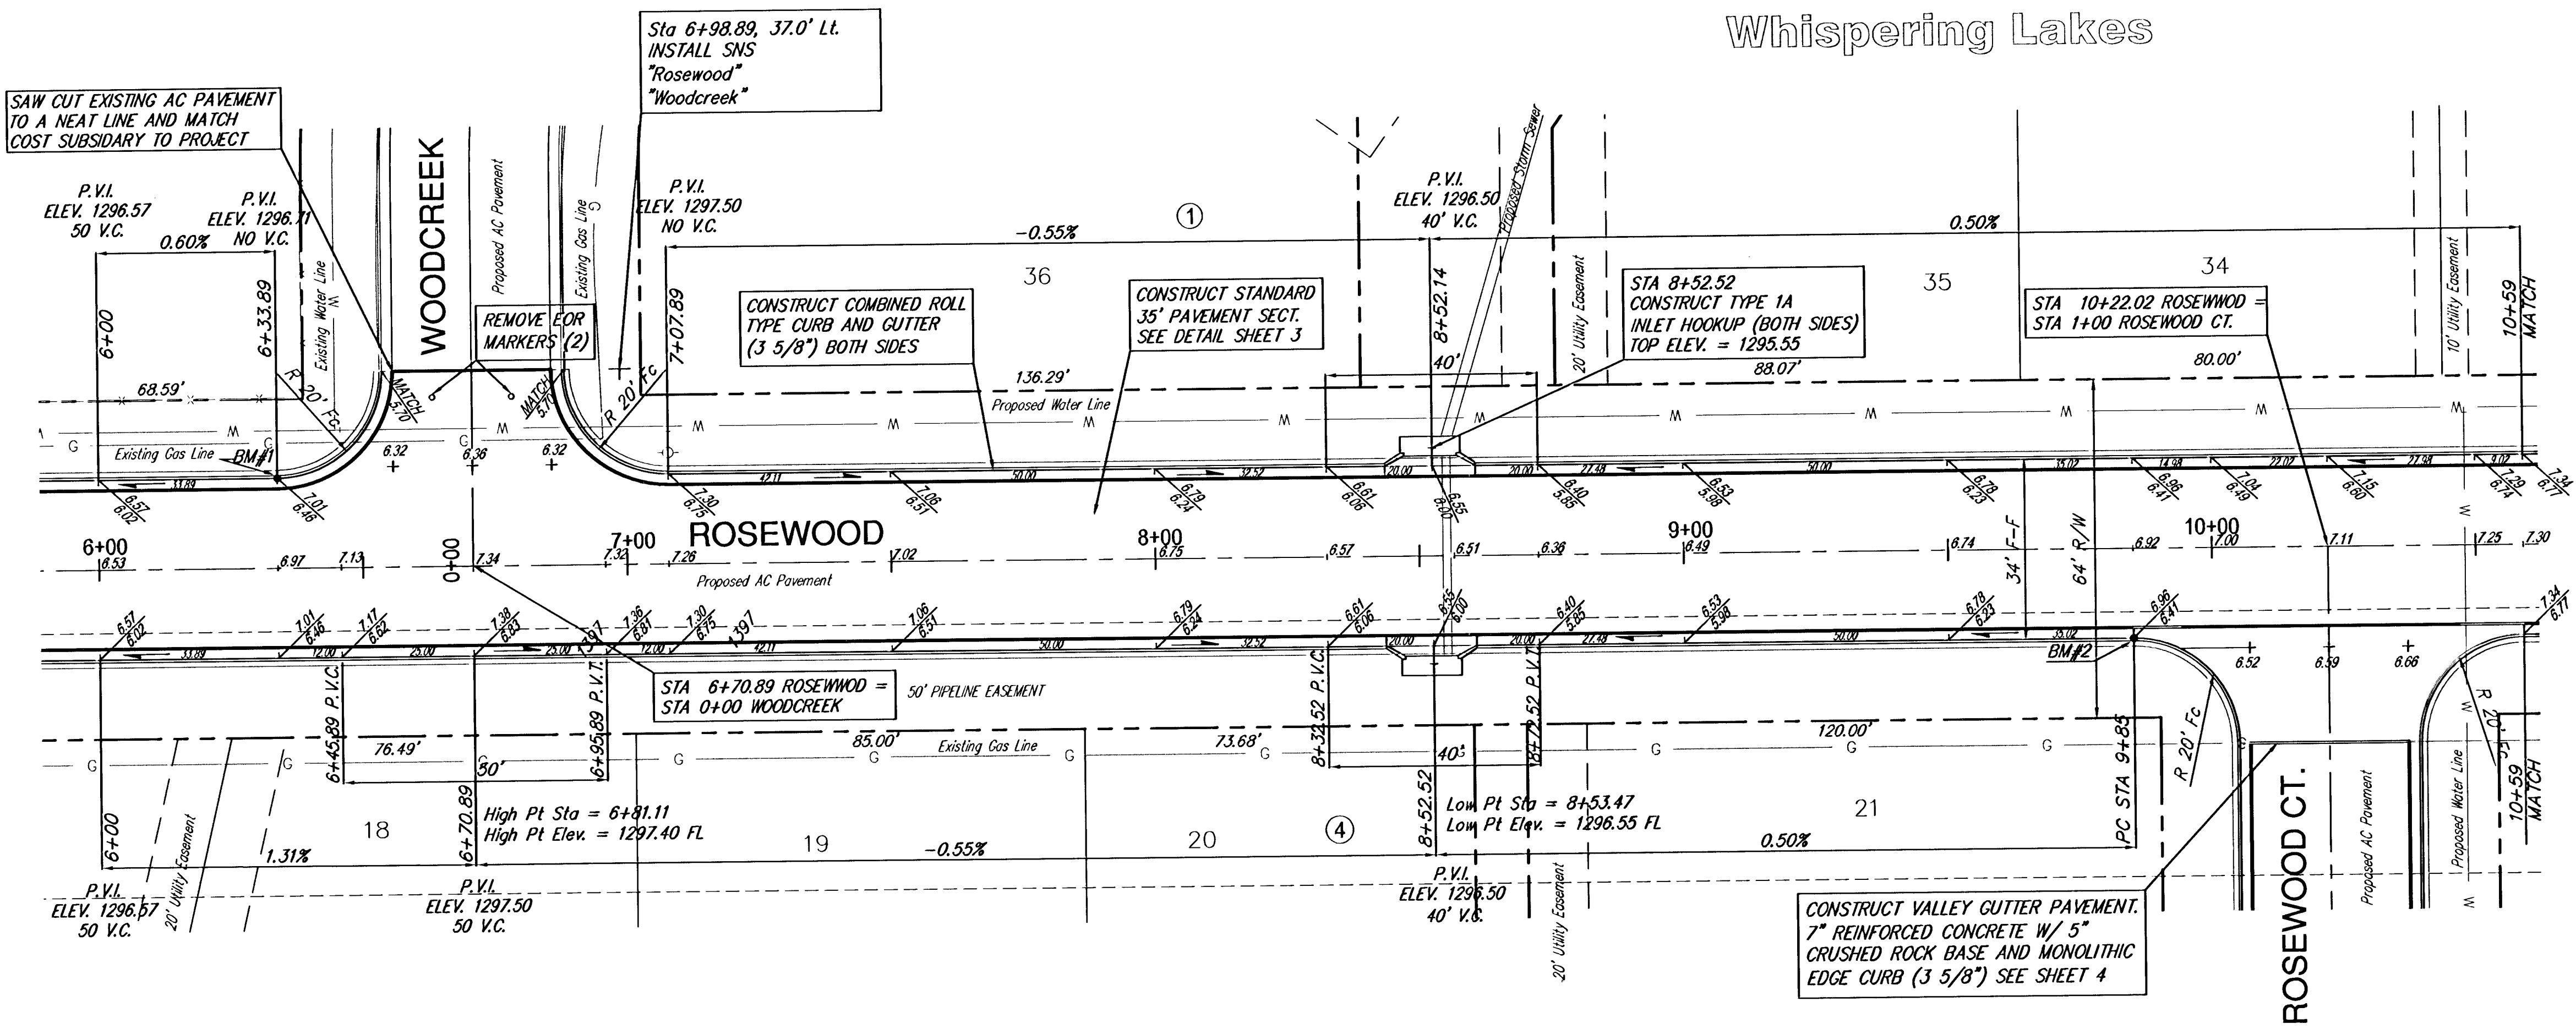

Whispering Lakes Addition
Rosewood
WICHITA, KANSAS

Ruggles & Bohm, P.A.

Engineering, Surveying, Land Planning

924 North Main
Wichita, Kansas 67203
www.rbkansas.com

(316) 264-8008
(316) 264-4621 fax
E-mail: info@rbkansas.com

DESIGN
EG

DRAWN
RLS

REVIEW

UTILITY

DATE
Jan. 23, 2006

PROJECT NUMBER
472-84367

SHEET
6
OF
15