

Curve 3



Curve Data Based on Centerline

Rad. = 415.92' Delta = 18° 24' 30" Tangent = 59.97'

Arc = 119.11' L.C. = 118.70' Def/Ft. = 4.13273 Min.

Station	Arc	FACE CHORD LENGTHS		Defl.	T. Defl.
		8 Lt.	8 Rt.		
1+28.87	-	-	-	0°00'00"	0°00'00"
1+50.00	21.13'	19.86'	22.40'	1°27'19"	1°27'19"
1+75.00	25.00'	23.49'	26.50'	1°43'19"	3°10'38"
2+00.00	25.00'	23.49'	26.50'	1°43'19"	4°53'57"
2+25.00	25.00'	23.49'	26.50'	1°43'19"	6°37'17"
2+47.98	22.98'	21.60'	24.36'	1°34'58"	8°12'15"

Whispering Lakes

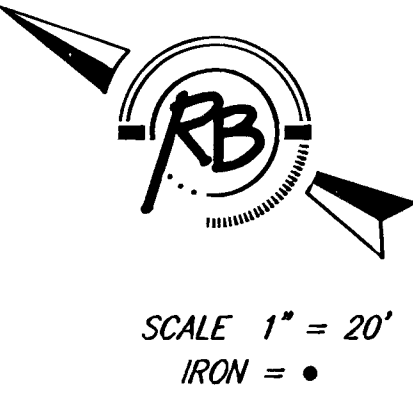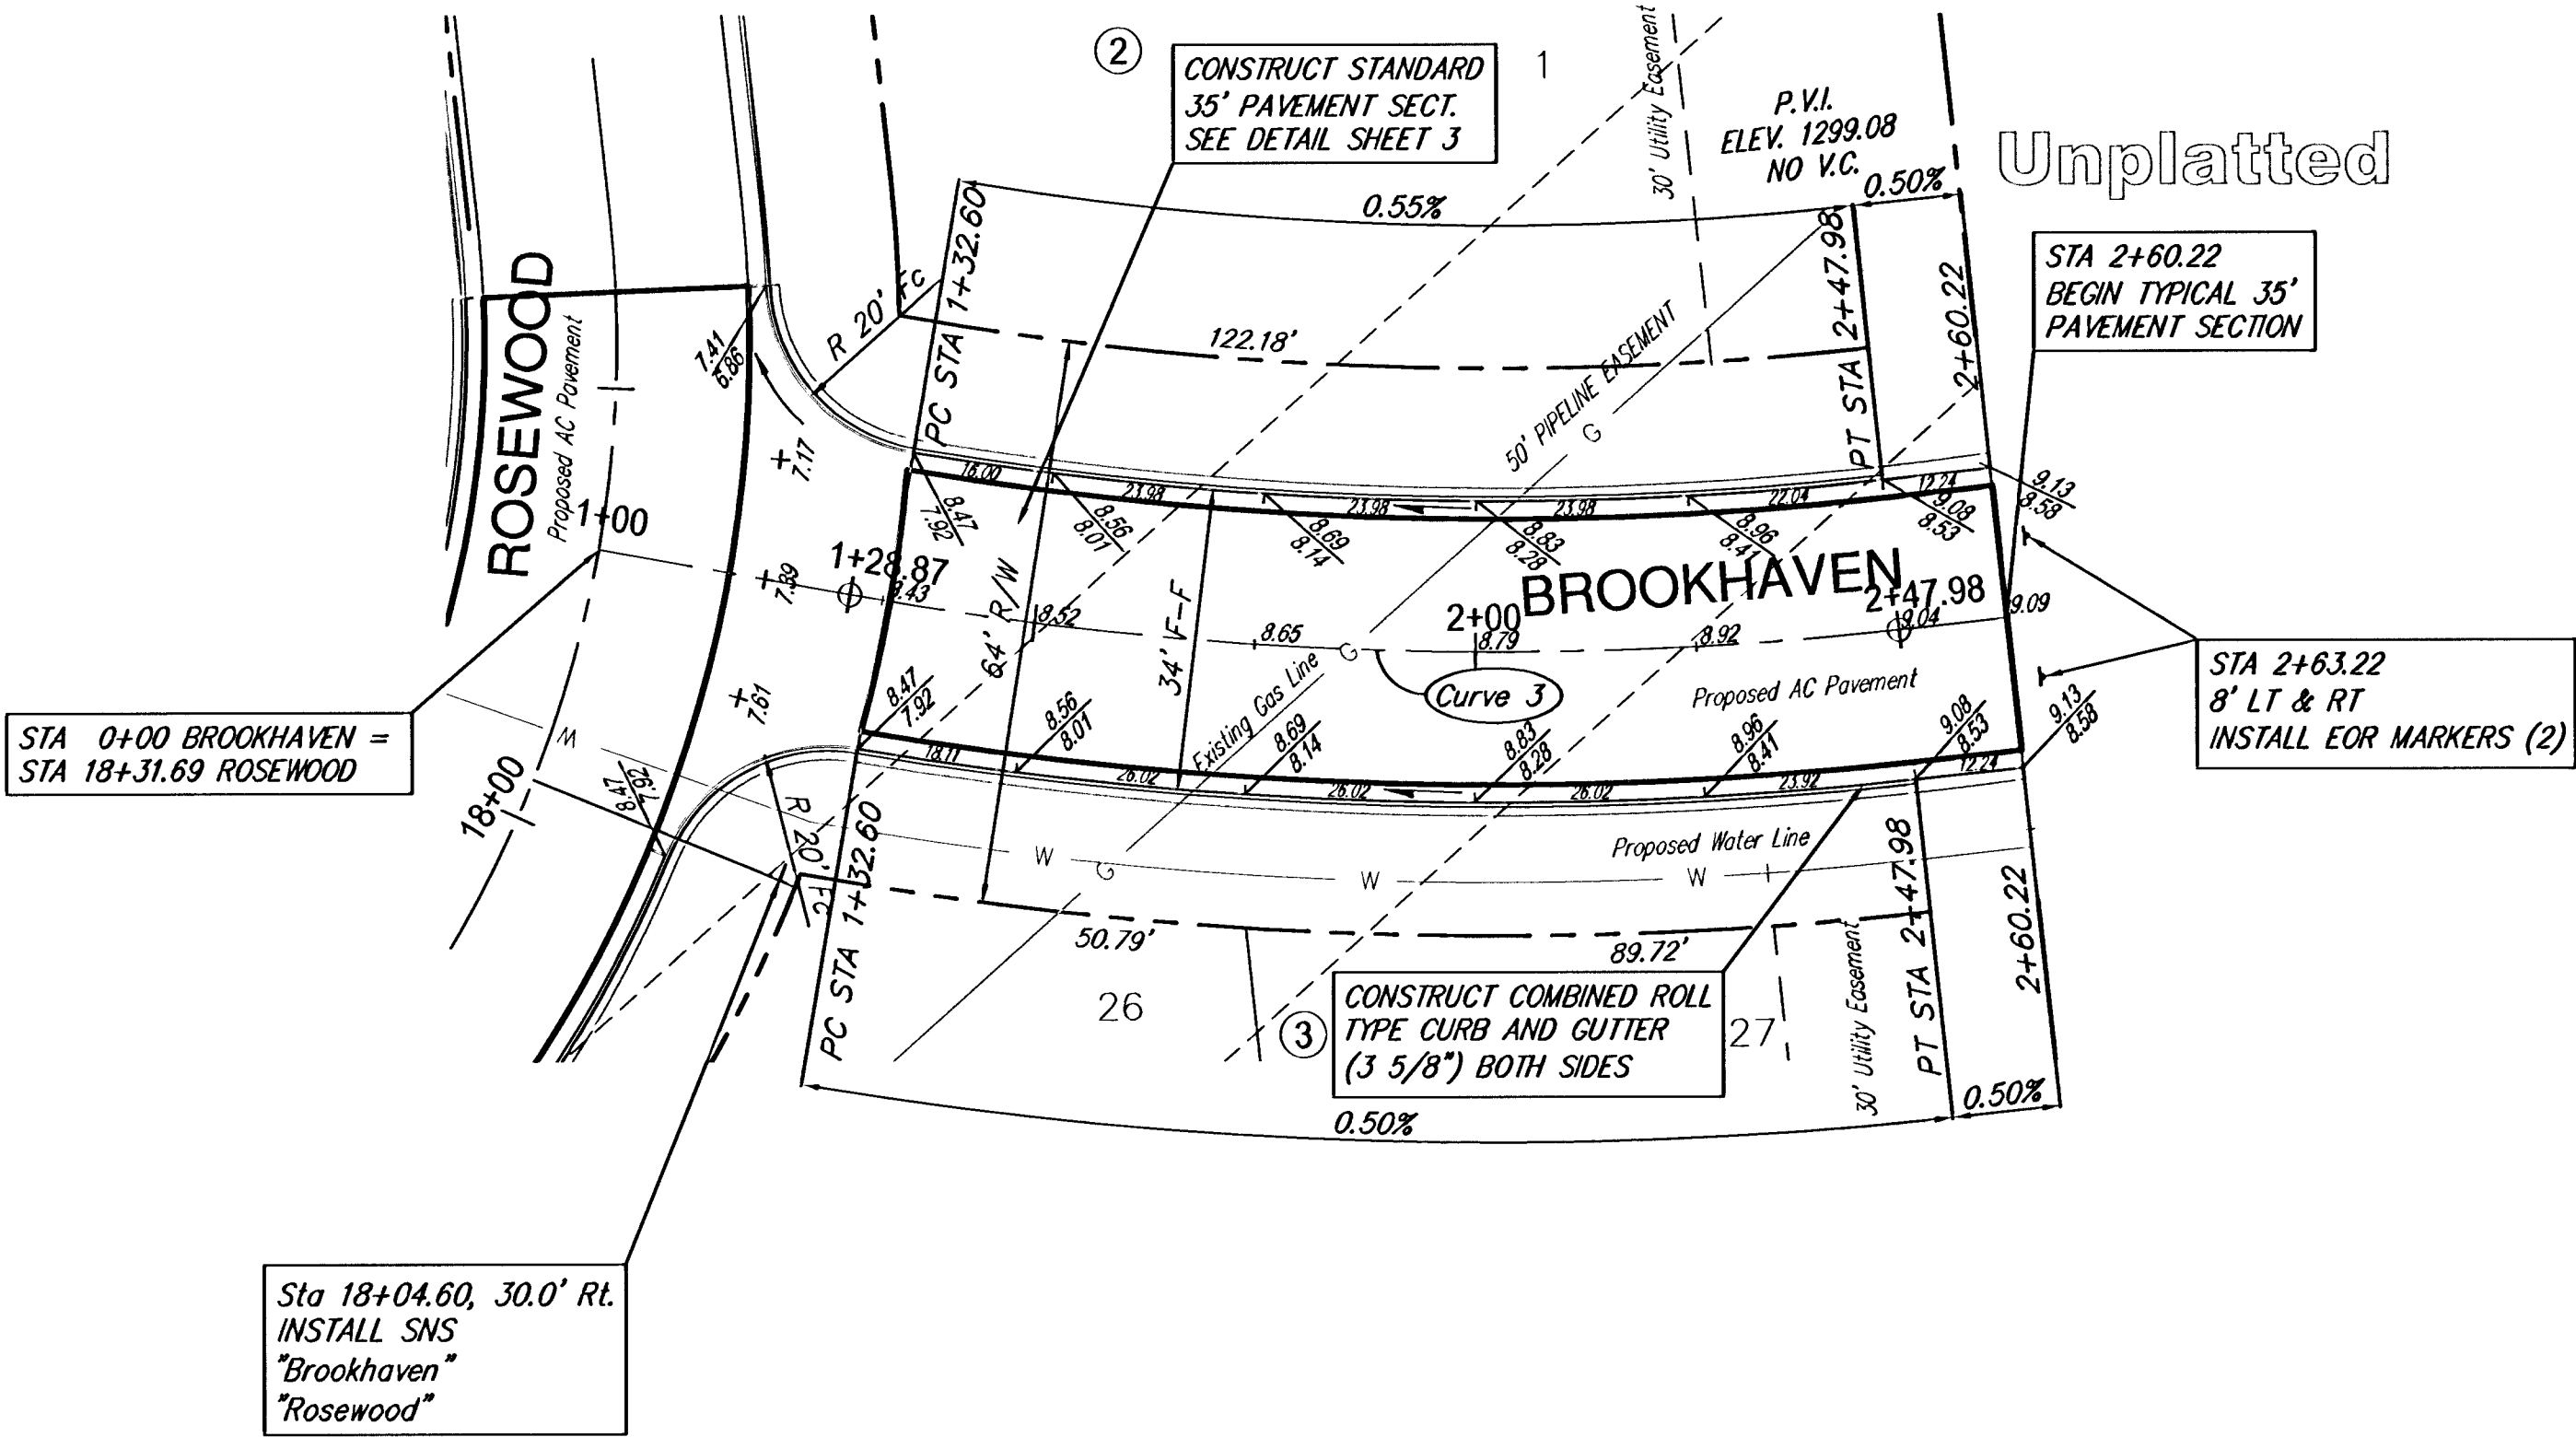

Whispering Lakes Addition
Brookhaven
WICHITA, KANSAS

Ruggles & Bohm, P.A.

Engineering, Surveying, Land Planning

924 North Main
Wichita, Kansas 67203
www.rbkansas.com

(316) 284-8008
(316) 284-4621 fax
E-mail: info@rbkansas.com

DESIGN
EG
DRAWN
RLS
REVIEW
UTILITY

DATE
Jan. 23, 2006

PROJECT NUMBER
472-84367

GROWING FILE
paving {Whispering Lakes}

11
OF
15

11
OF
15