



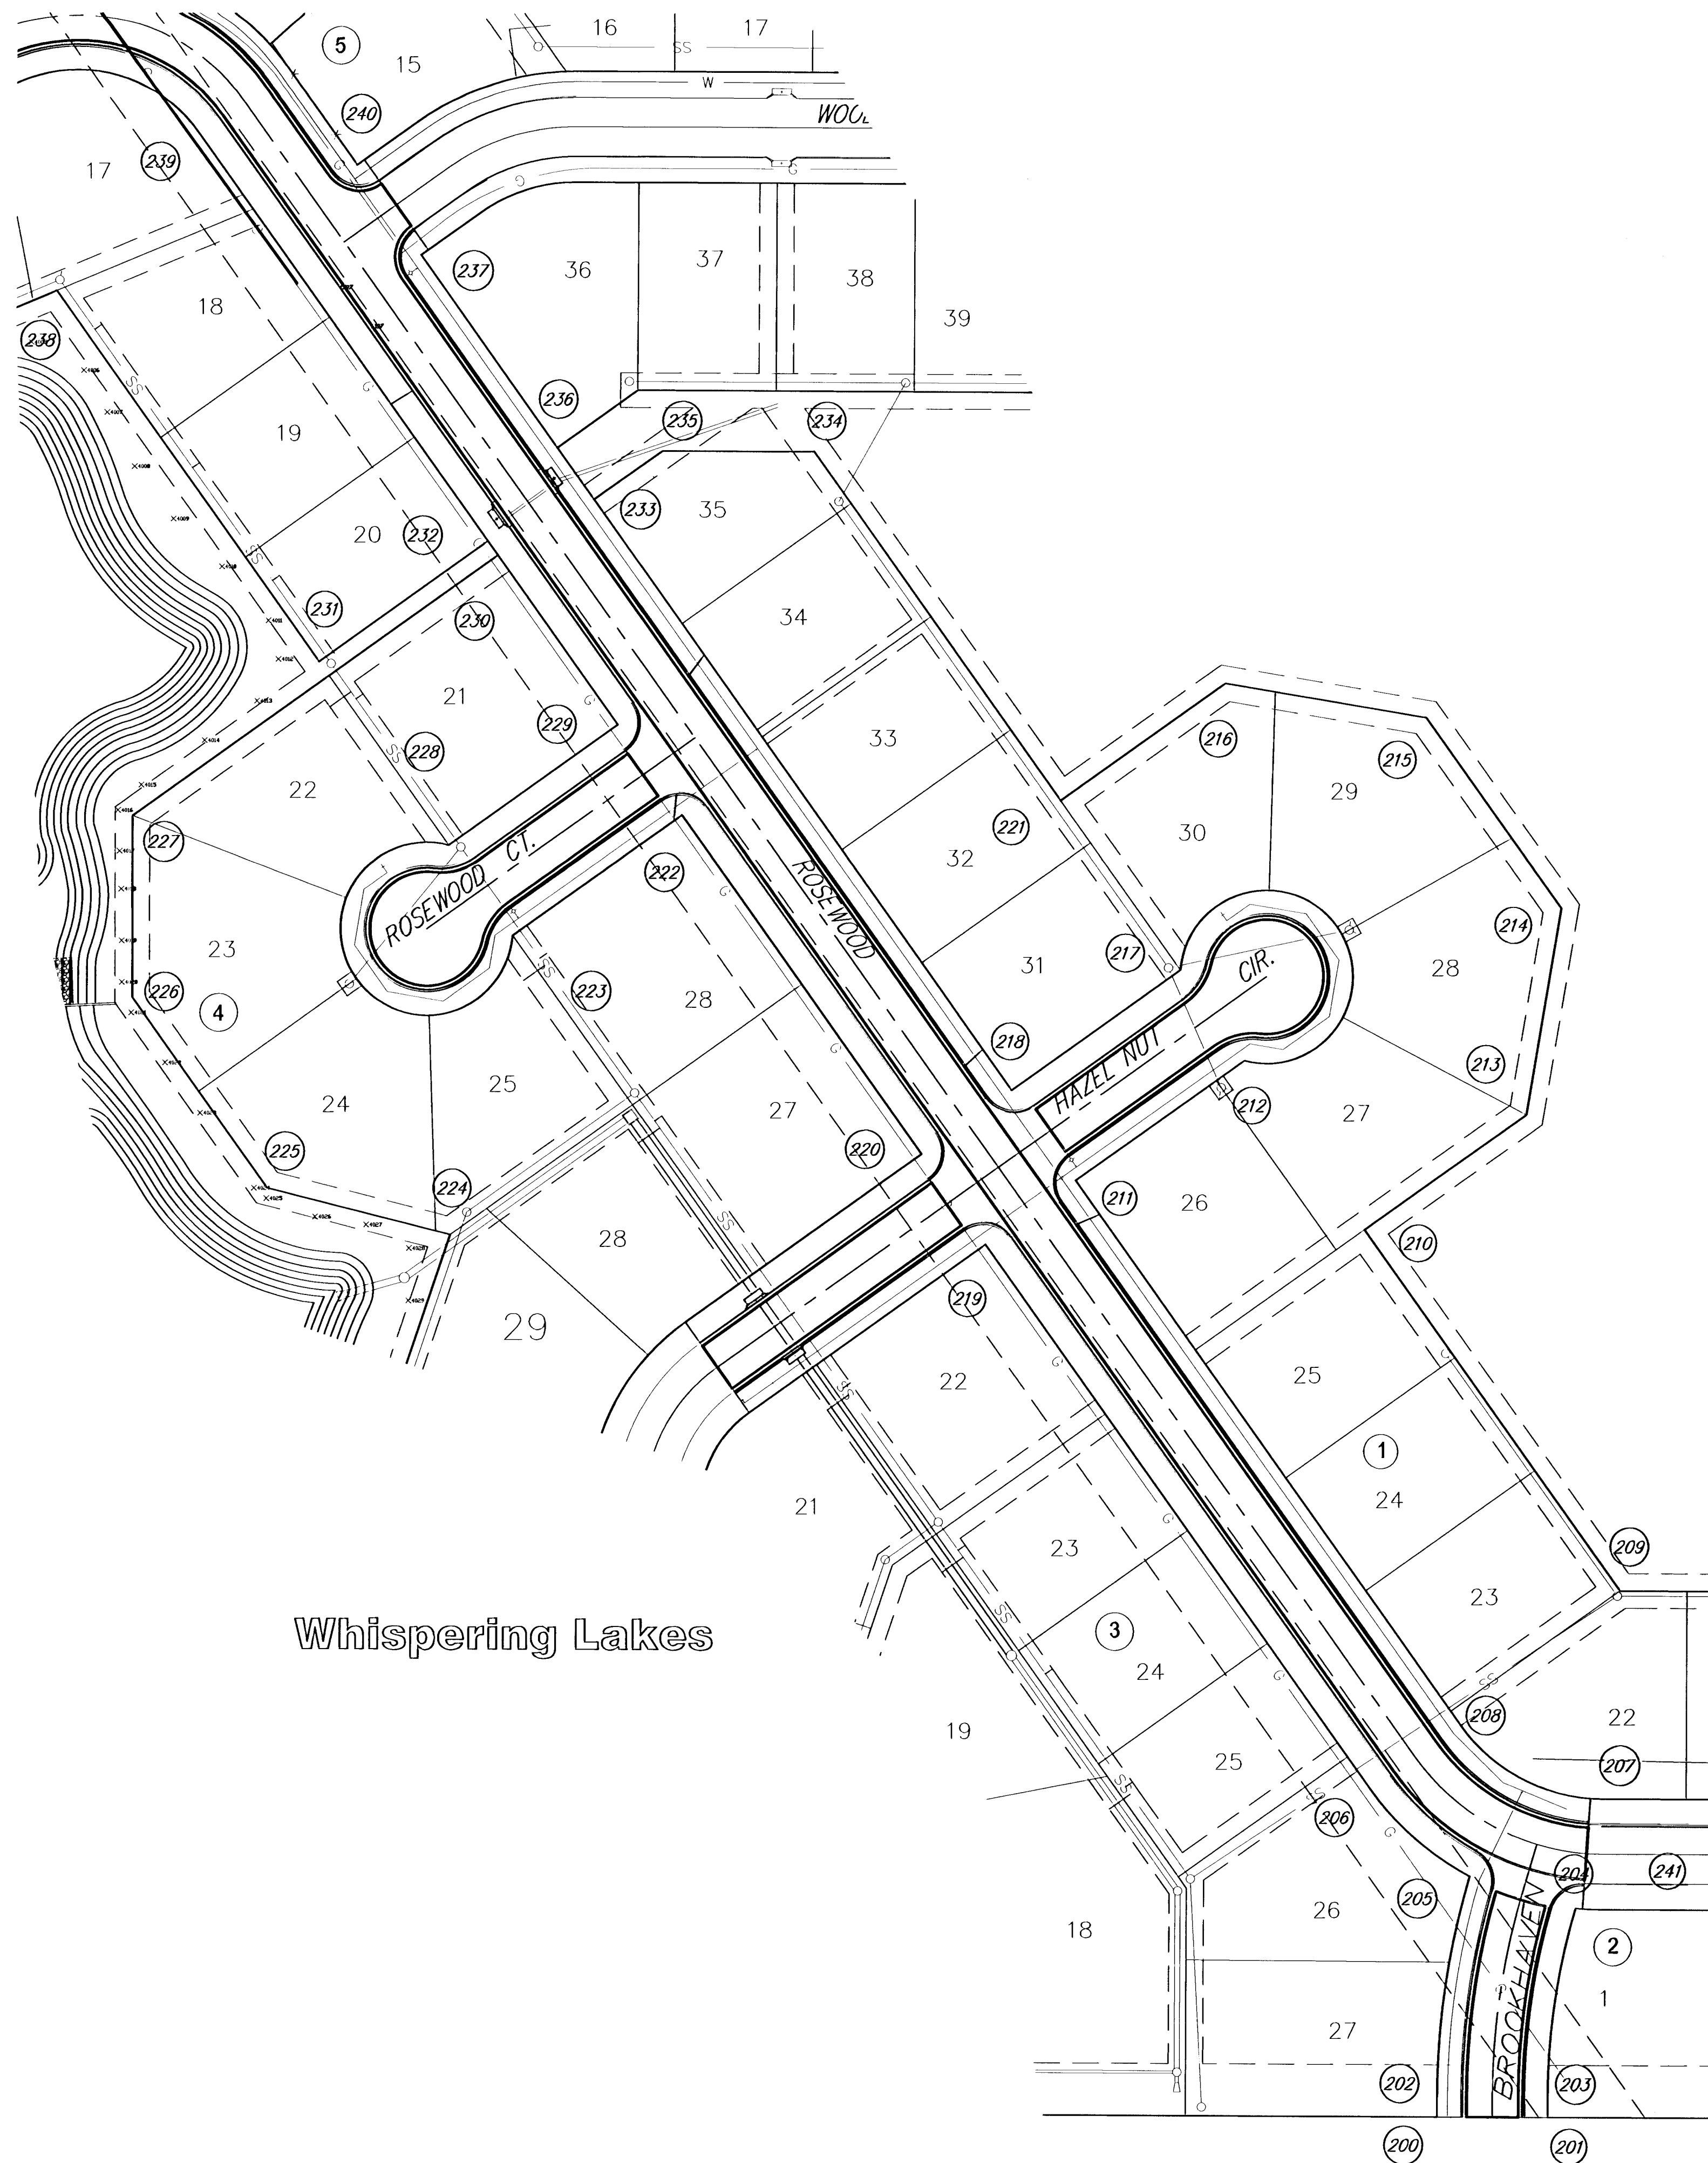

200	N 17345.79	E 18766.02	BLOCK CORNER
201	N 17345.70	E 18830.02	BLOCK CORNER
202	N 17358.03	E 18766.04	PC
203	N 17357.94	E 18830.04	PC
204	N 17466.36	E 18846.33	BLOCK CORNER
205	N 17484.53	E 18784.46	BLOCK CORNER
206	N 17534.79	E 18726.81	PT
207	N 17529.66	E 18860.95	PC
208	N 17571.78	E 18779.03	PT
209	N 17649.64	E 18870.89	BLOCK CORNER
210	N 17857.78	E 18722.30	BLOCK CORNER
211	N 17885.72	E 18554.91	BLOCK CORNER
212	N 17955.45	E 18652.57	PC
213	N 17924.61	E 18815.91	BLOCK CORNER
214	N 18043.80	E 18835.80	BLOCK CORNER
215	N 18153.81	E 18757.26	BLOCK CORNER
216	N 18173.23	E 18640.95	BLOCK CORNER
217	N 18007.53	E 18615.39	PT
218	N 17937.81	E 18517.72	BLOCK CORNER
219	N 17848.54	E 18502.82	BLOCK CORNER
220	N 17900.62	E 18465.63	BLOCK CORNER
221	N 18105.20	E 18545.66	BLOCK CORNER
222	N 18095.95	E 18326.18	BLOCK CORNER
223	N 18026.23	E 18228.52	PCC
224	N 17853.27	E 18192.78	BLOCK CORNER
225	N 17879.95	E 18086.64	BLOCK CORNER
226	N 17989.97	E 18008.10	BLOCK CORNER
227	N 18094.88	E 18008.00	BLOCK CORNER
228	N 18078.32	E 18191.33	PT
229	N 18148.04	E 18289.00	BLOCK CORNER
230	N 18245.71	E 18219.27	BLOCK CORNER
231	N 18184.12	E 18115.80	BLOCK CORNER
232	N 18253.85	E 18213.46	BLOCK CORNER
233	N 18278.07	E 18274.81	BLOCK CORNER
234	N 18306.13	E 18402.22	BLOCK CORNER
235	N 18306.30	E 18314.35	BLOCK CORNER
236	N 18308.00	E 18253.44	BLOCK CORNER
237	N 18418.92	E 18174.25	BLOCK CORNER
238	N 18397.86	E 17963.21	BLOCK CORNER
239	N 18490.12	E 18046.00	PC
240	N 18471.01	E 18137.07	BLOCK CORNER
241	N 17465.66	E 18860.86	PC

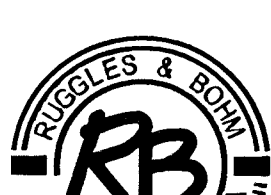

SCALE 1" = 60'

		Whispering Lakes Addition Addition Bubble Map WICHITA, KANSAS		DESIGN RLS DRAWN RLS REVIEW UTILITY		REG. JOB 2732E SHEET 12 OF 15	
Ruggles & Bohm, P.A. Engineering, Surveying, Land Planning		924 North Main Wichita, Kansas 67203 www.rbkansas.com		(316) 264-8008 (316) 264-4621 fax E-mail: info@rbkansas.com		PROJECT NUMBER 472-84367	
DRAWING FILE Details {Addition Bubble}		DATE Apr. 13, 2006					