


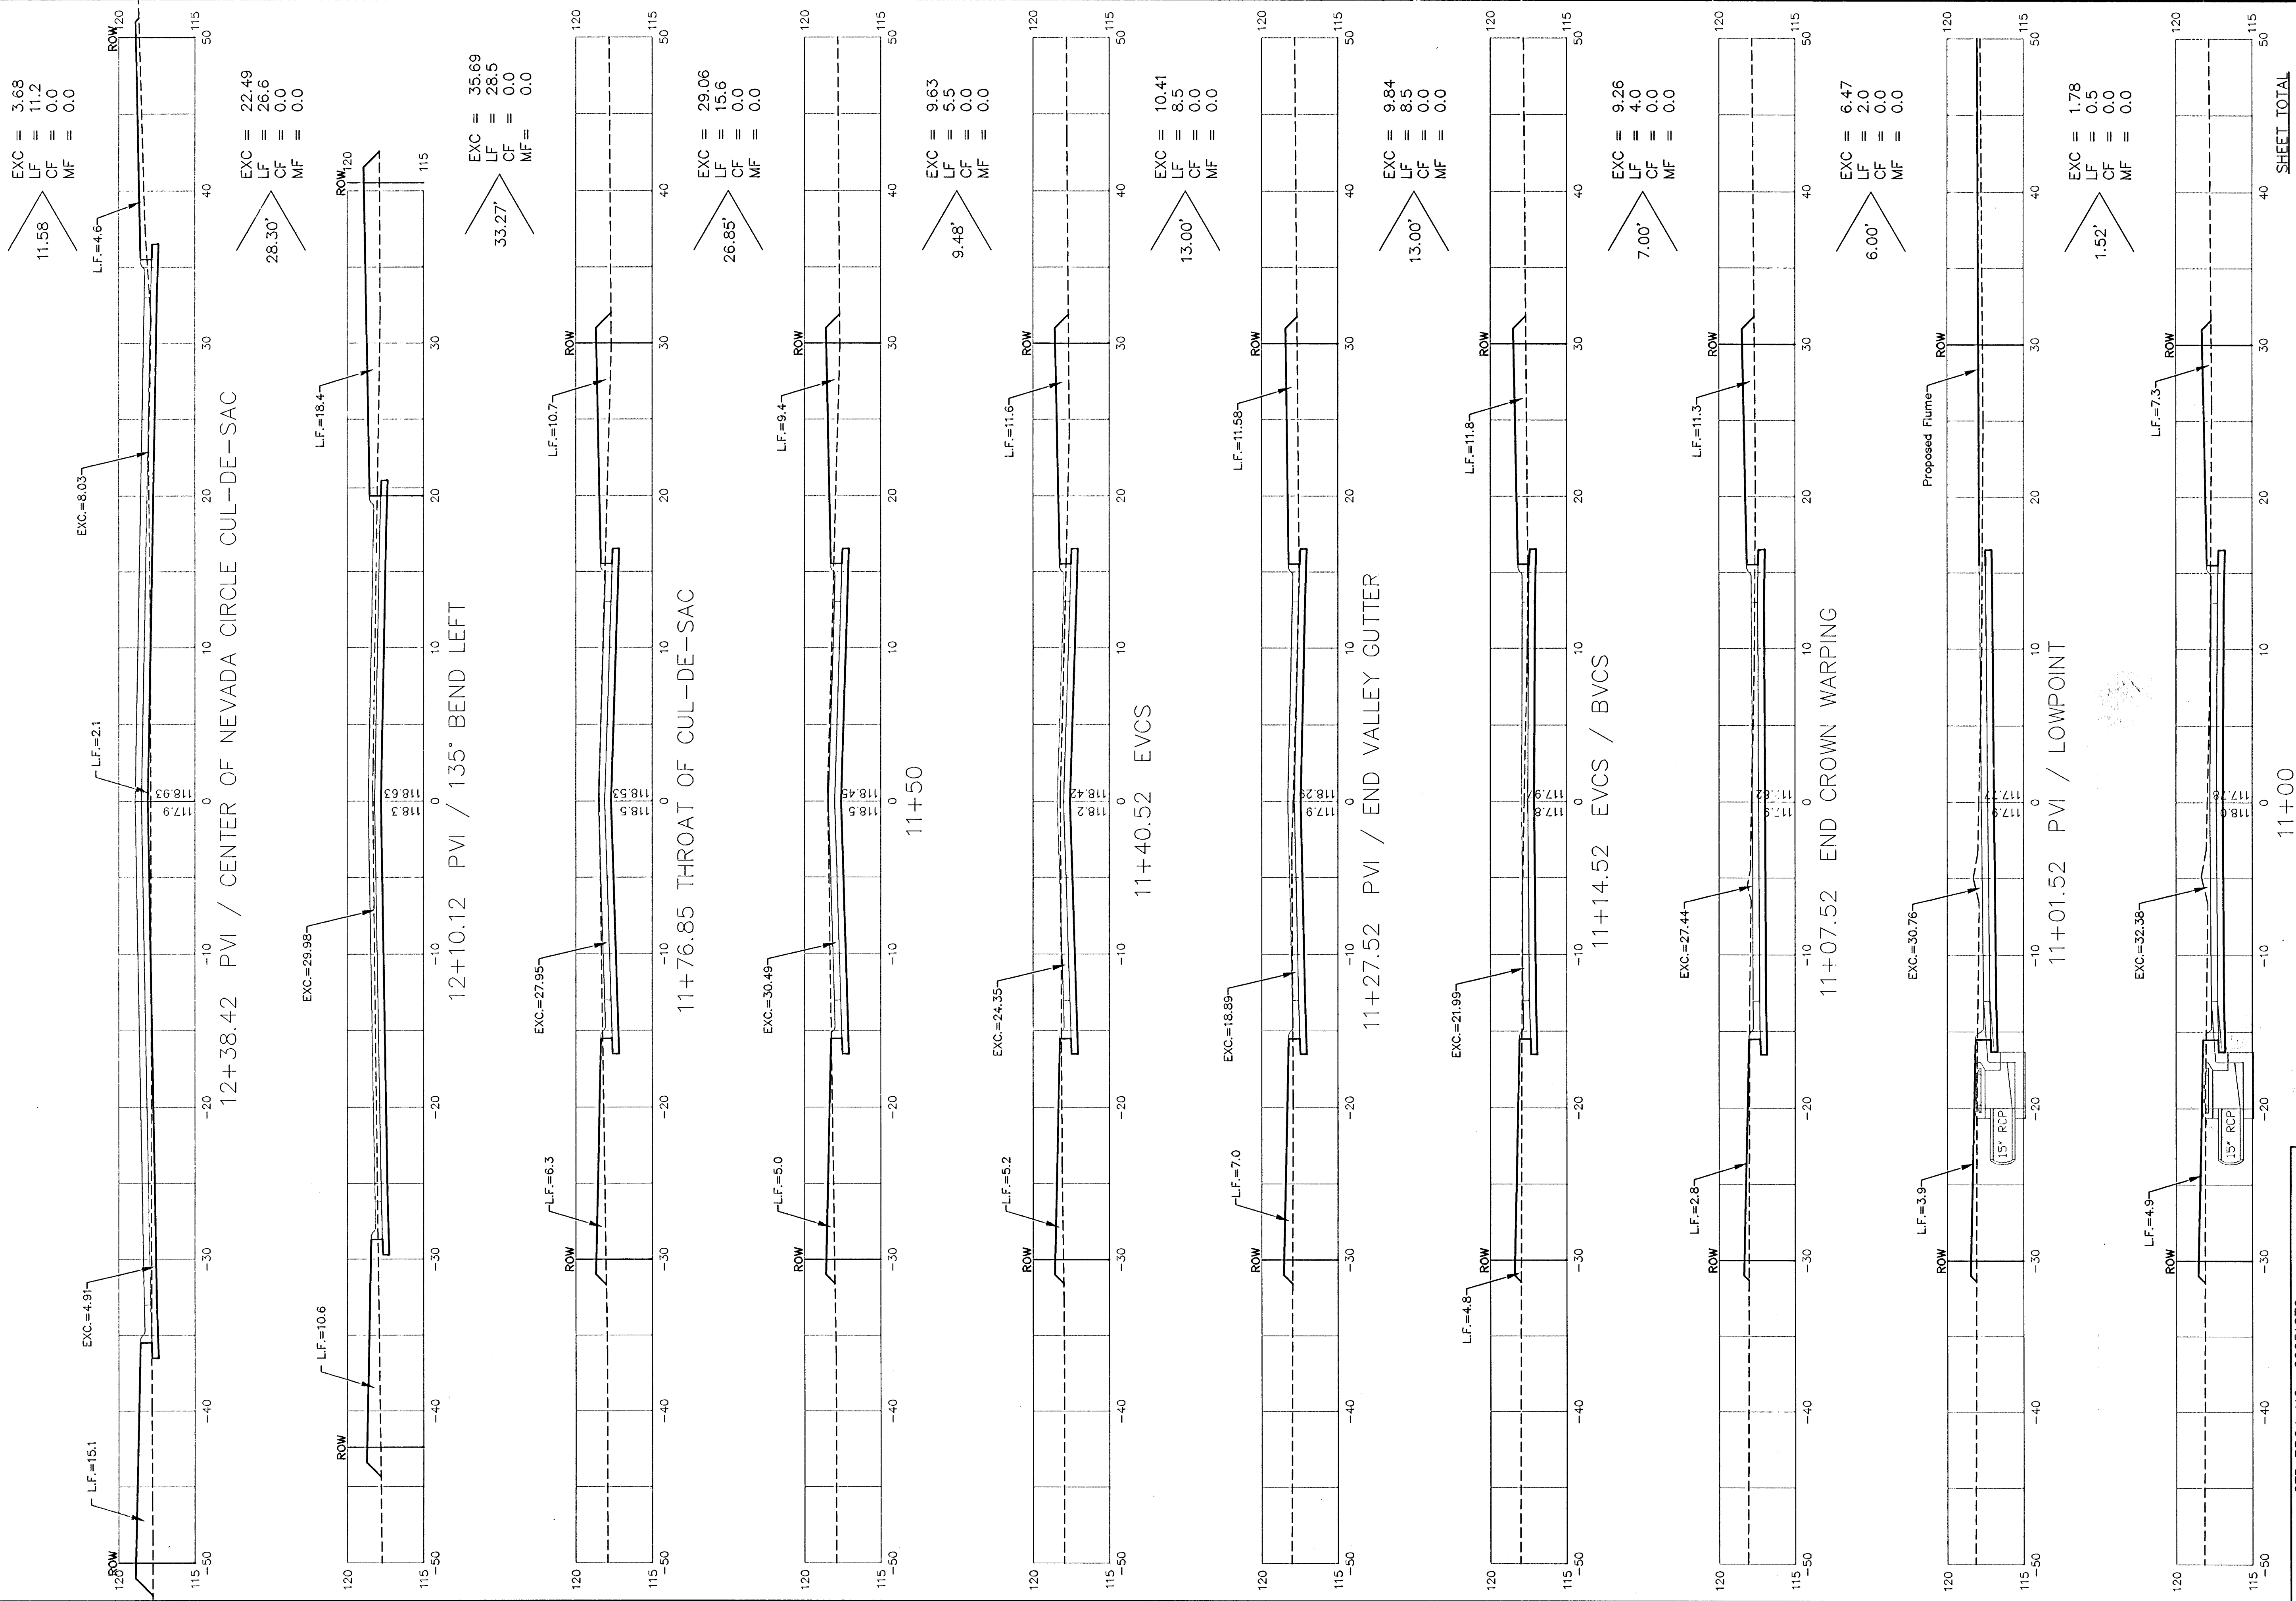

CED PROJ. NO.: 20051279		SHEET TOTAL	
CERTIFIED ENGINEERING DESIGN, P.A.		EXCAVATION = 138.31	
810 WEST DOUGLAS, SUITE C		LOOSE FILL = 110.9	
WICHITA, KANSAS, 67203		COMPACTED FILL = 0.0	
PH: (316) 262-8808		MANIPULATED FILL = 0.0	
FAX: (316) 262-1669		NEVADA CIRCLE	
TOTAL 17			