

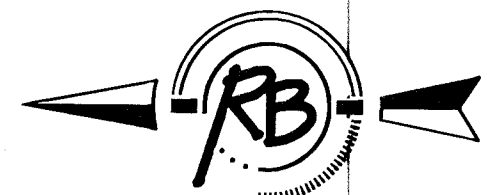


Subdivision Bench Marks				
No.	Street and Station	From CL	Description	Elevation
3	Fawn Grove, Sta. 16+39	17.0' Lt.	Top of E. Curb at PT of Fawn Grove	
2	Fawn Grove, Sta. 18+71	17.0' Lt.	Top of E. curb of Fawn Grove at the S. PL of Lot 67 Block 2.	

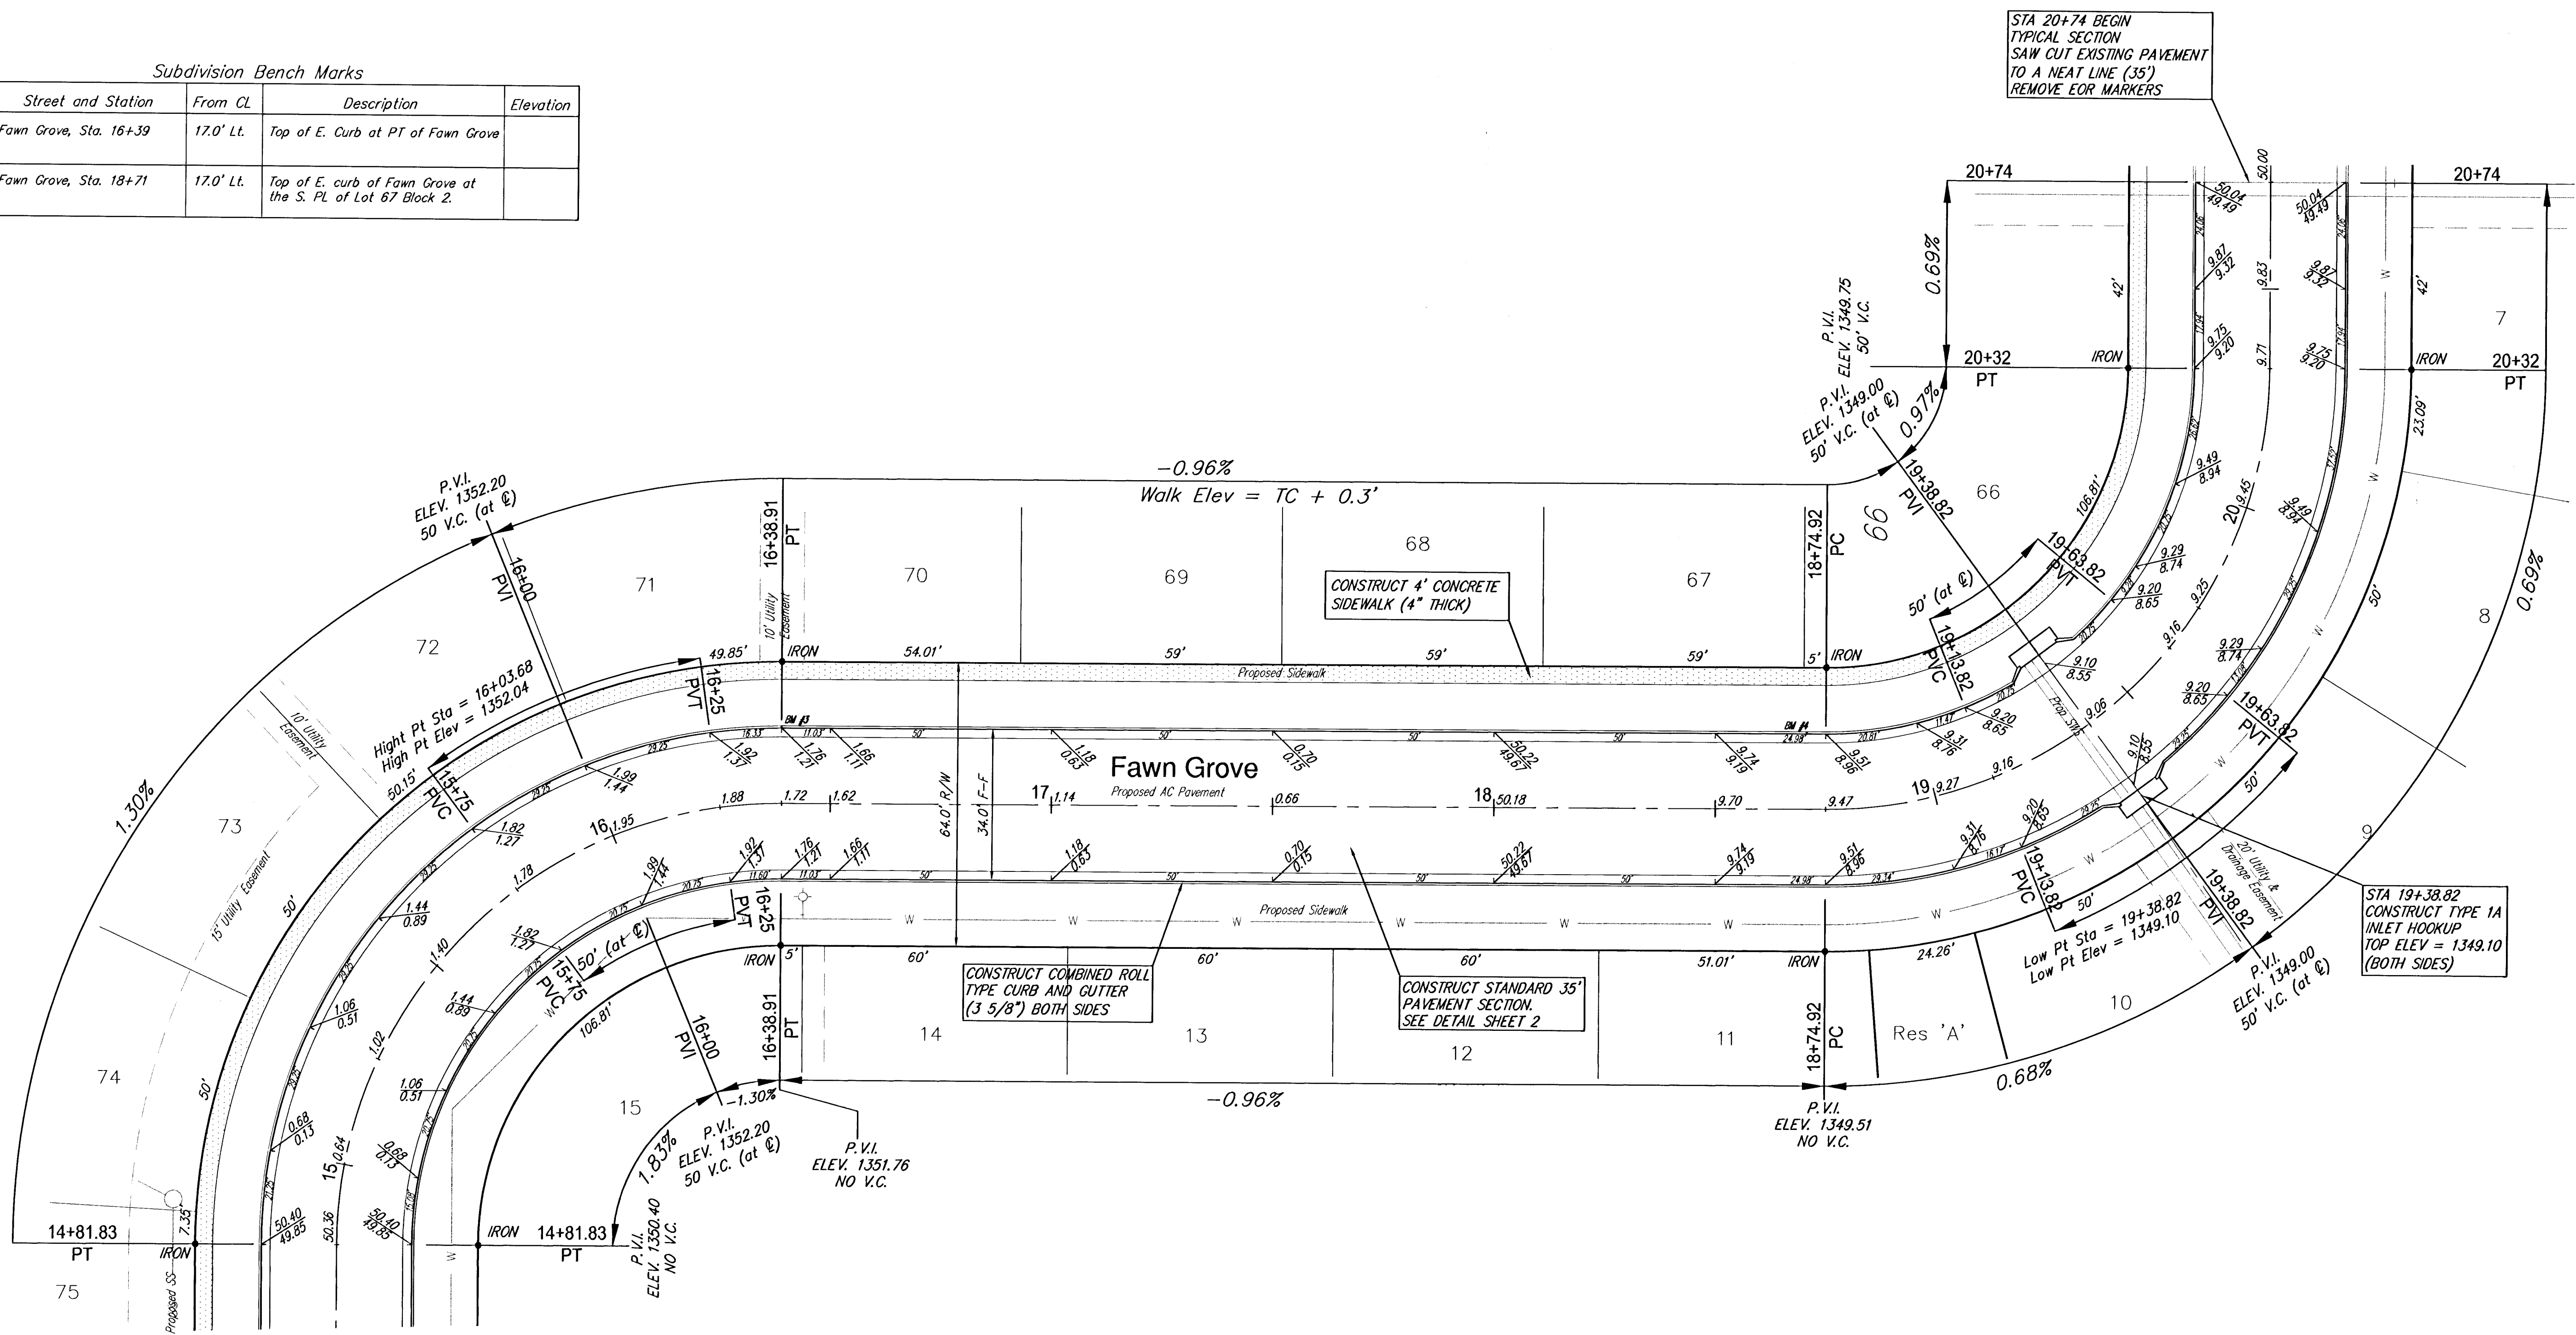

SCALE 1" = 20'
IRON = •

Fawn Grove at Sunset Lakes Phase 3
Fawn Grove
WICHITA, KANSAS

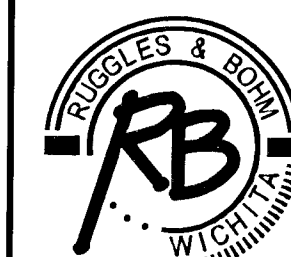

Ruggles & Bohm, P.A.
Engineering, Surveying, Land Planning
924 North Main
Wichita, Kansas 67203
www.rbkansas.com
(316) 264-8008
(316) 264-4621 fax
E-mail: info@rbkansas.com

DRAWING FILE
Paving [Fawn Grove (2)]

PROJECT NUMBER
472-84408

DESIGN EJG	SHEET 5 OF 24
DRAWN EJG	
REVIEW	
UTILITY	
DATE April 27, 2006	