
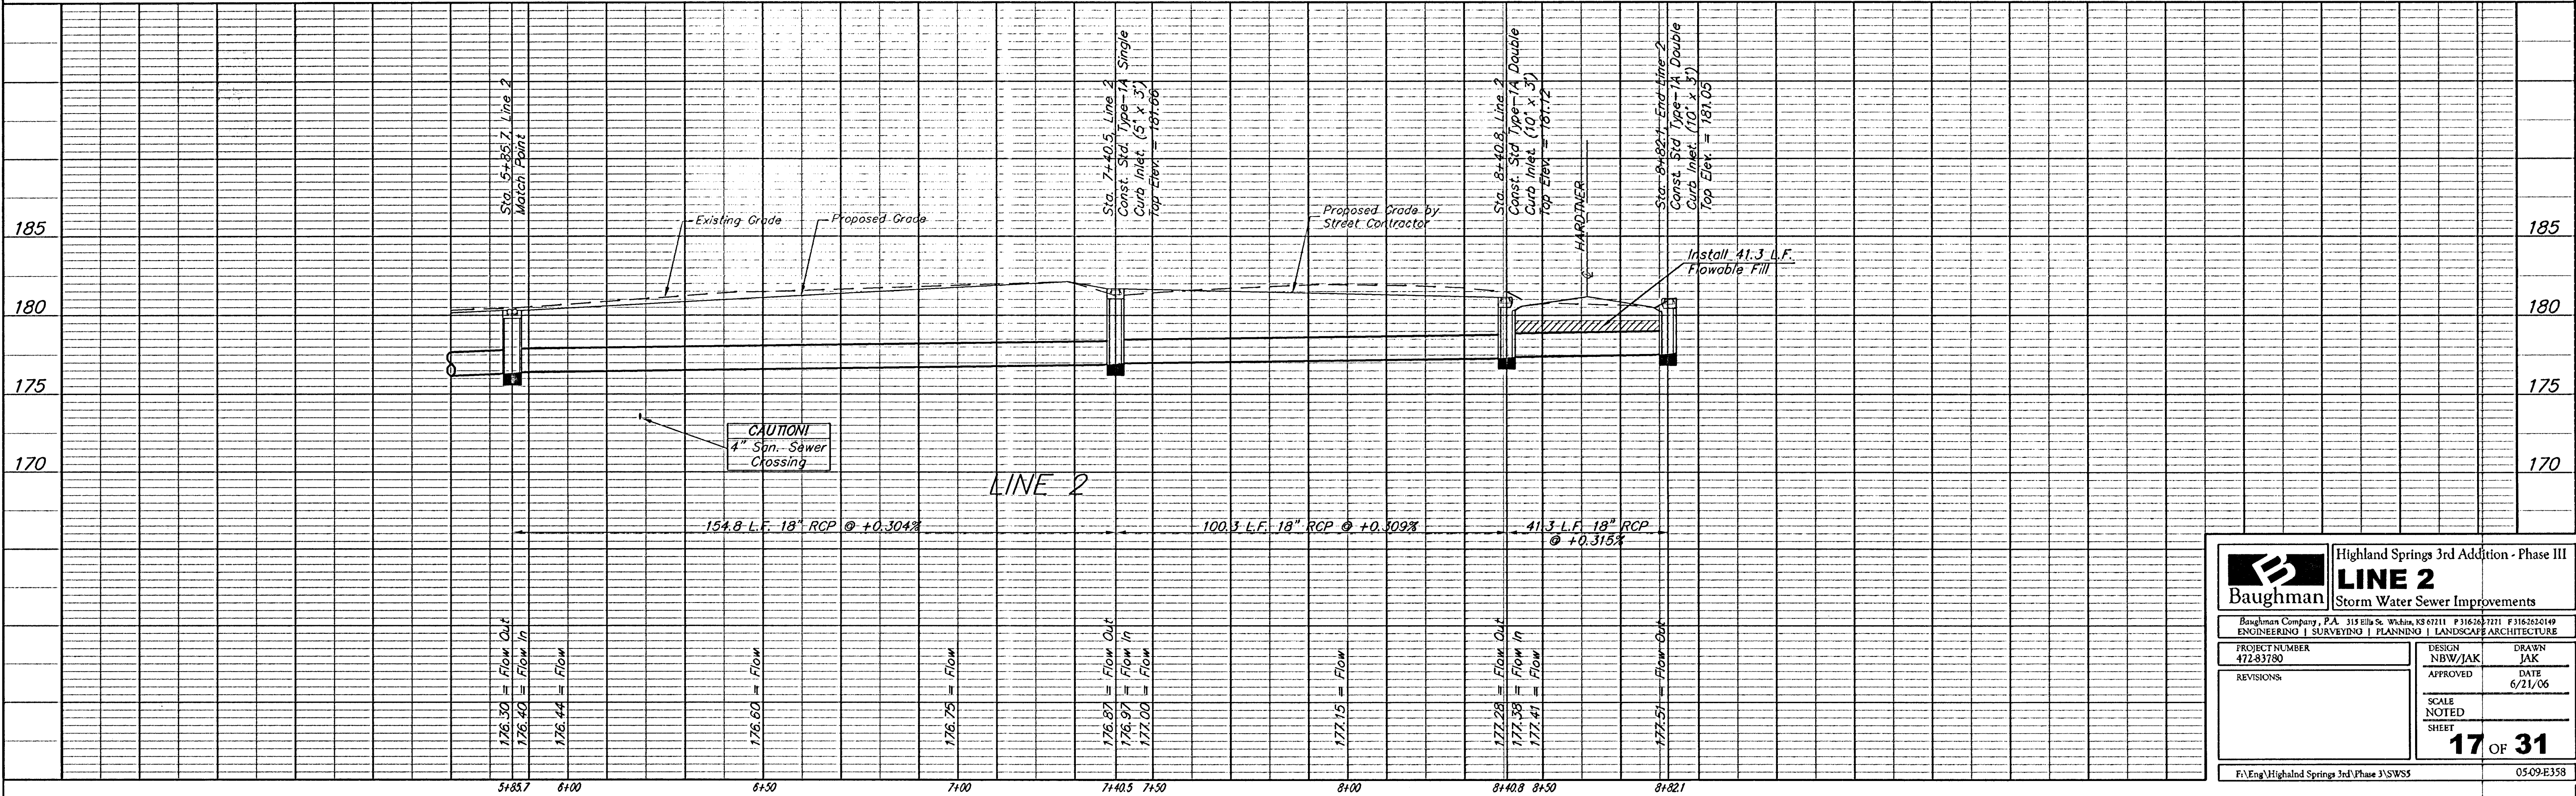


Benchmarks:

"□" Cut Top of Curb North
End of Northwest Return at
Highland Springs & Hardtner
Elev. = 178.72 (City Datum)

"□" Cut Top of Curb West
Side of Kentucky Lane ±20'
South of End of Existing
pavement.
Elev. = 182.16 (City Datum)

SCALE:
1" = 20' HORIZONTAL
1" = 5' VERTICAL
• = IRON

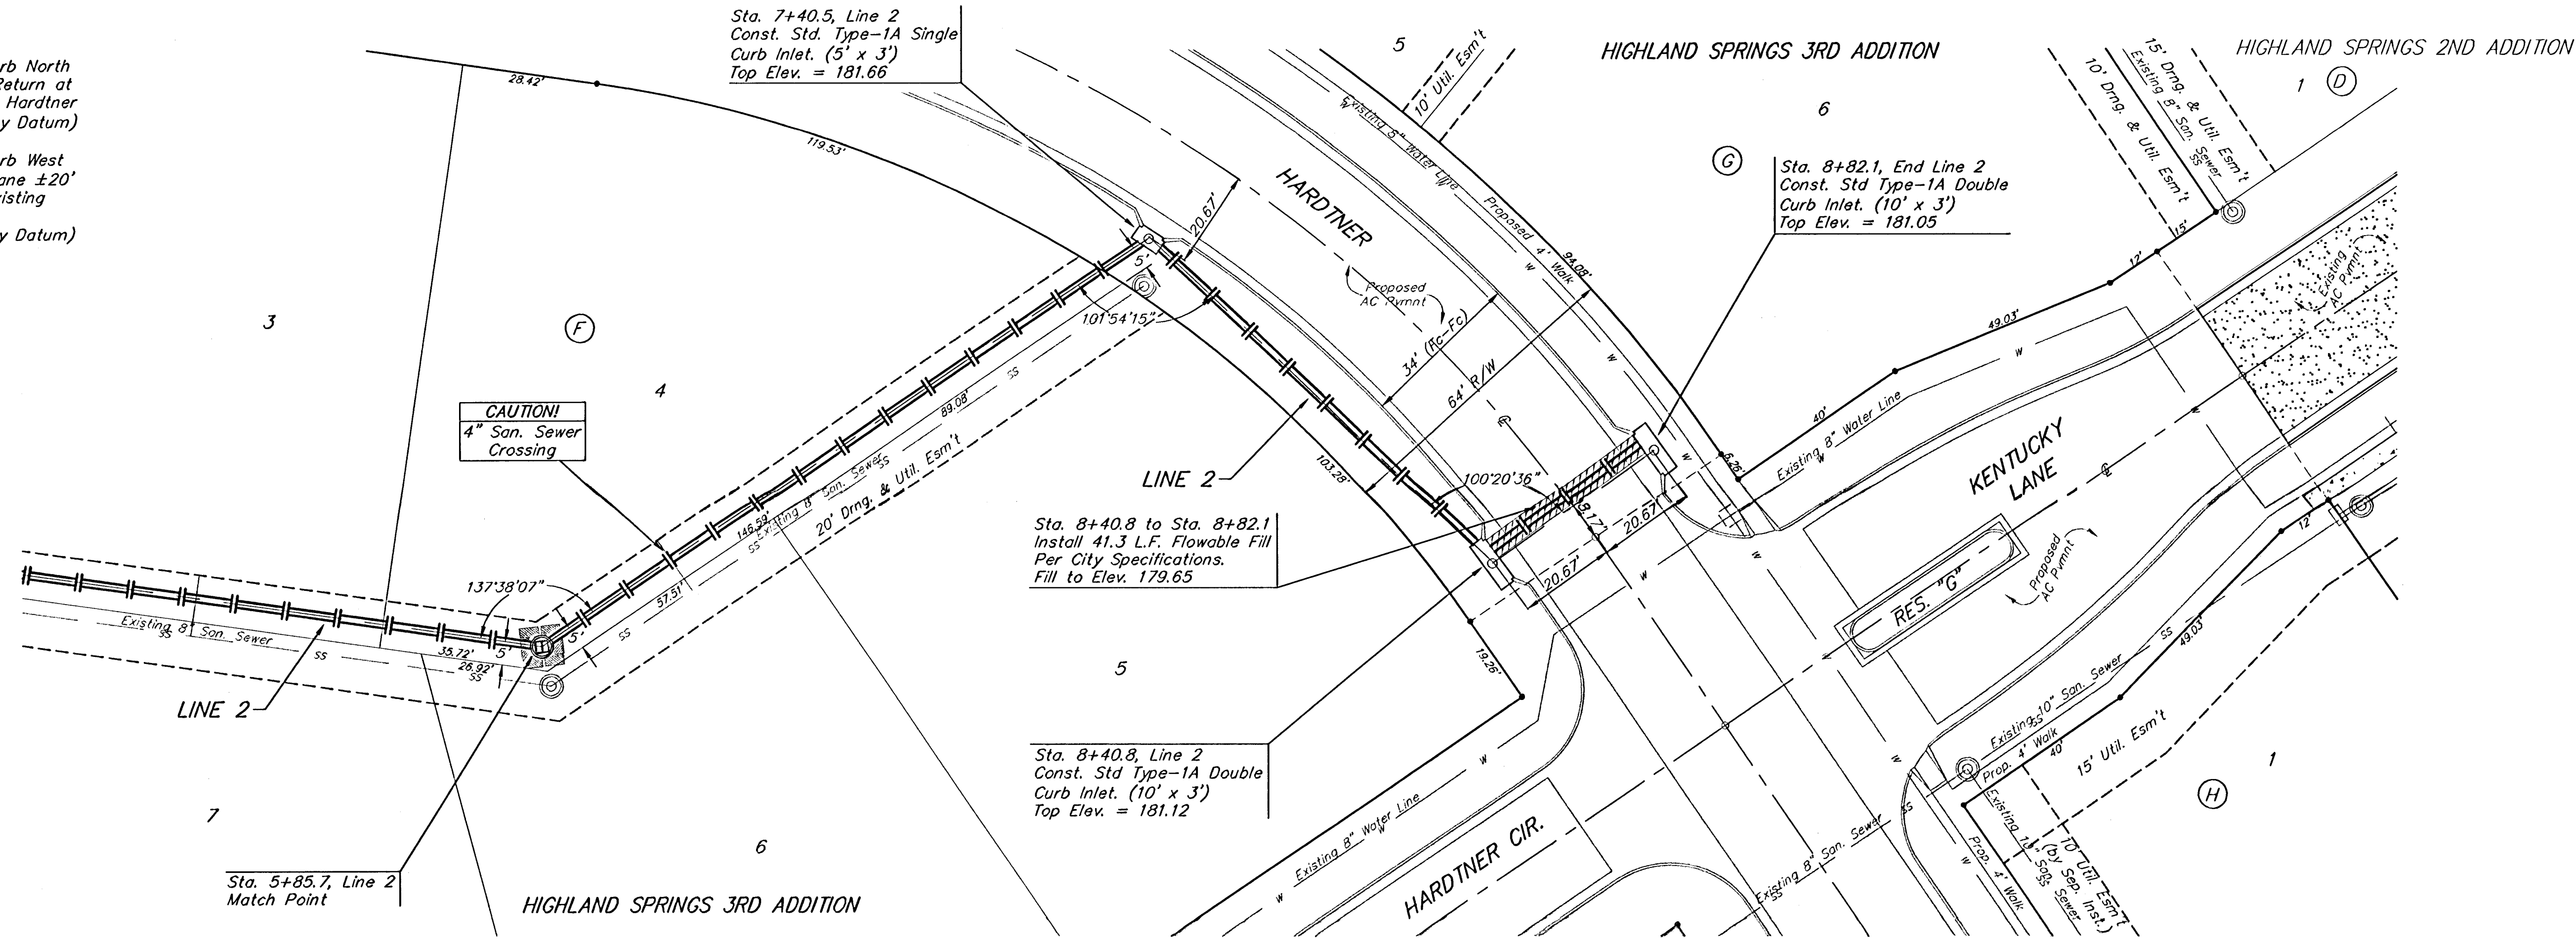

Baughman		Highland Springs 3rd Addition - Phase III	
LINE 2		Storm Water Sewer Improvements	
Baughman Company, P.A. 315 Ellis St. Waco, TX 76711 P 3162637771 F 3162634149 ENGINEERING SURVEYING PLANNING LANDSCAPE ARCHITECTURE			
PROJECT NUMBER 472-83780	DESIGN NBW/JAK	DRAWN JAK	
REVISIONS	APPROVED	DATE 6/21/06	
SCALE NOTED SHEET		17 OF 31	
F:\Eng\Highland Springs 3rd\Phase 3\SWSS		0509-E359	