
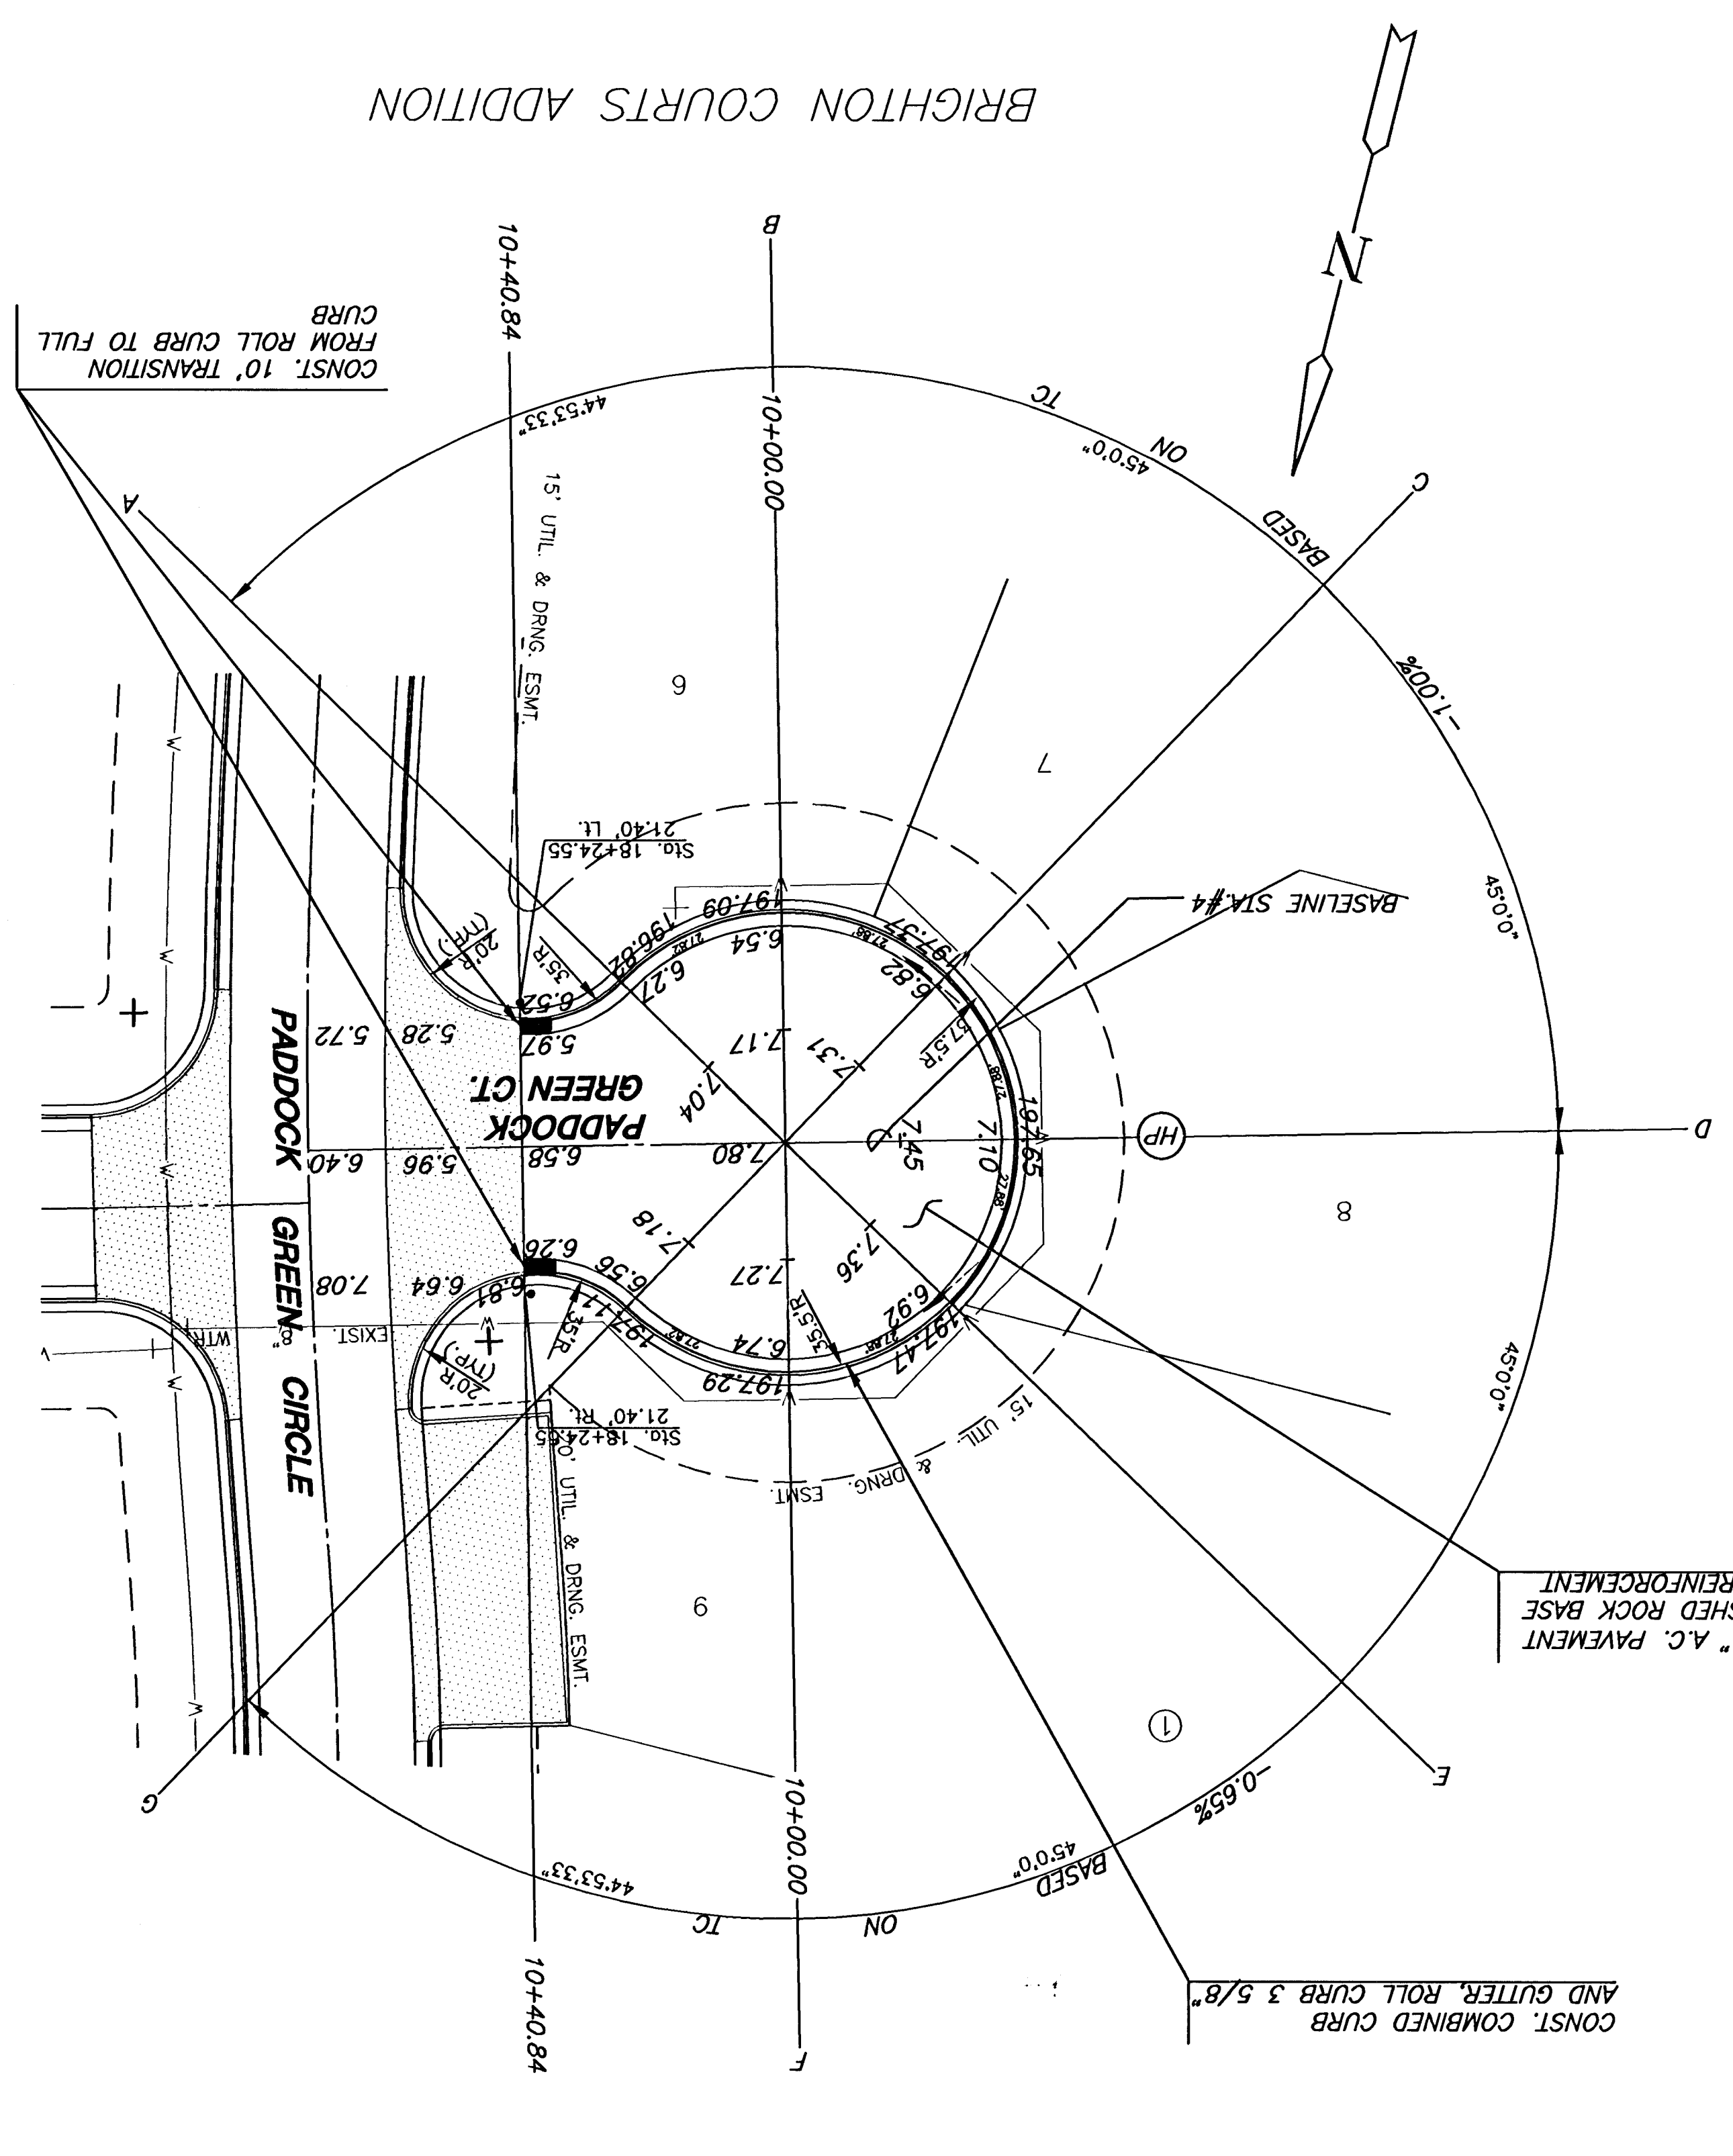


BRIGHTON COURTS ADDITION

NOTE:  
TOP OF CURB ELEVATIONS SHOWN  
ARE FOR FULL CURB. CONSTRUCT  
CURB AND GUTTER AS NOTED.

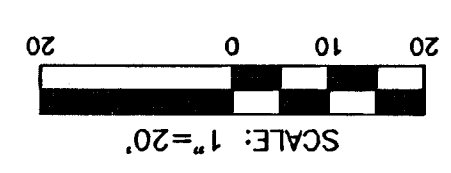

BRIGHTON COURTS ADDITION

# PAVING PLANS - PHASE II

## BRIGHTON COURTS ADDITION

WICHITA, KANSAS

