



Bench Marks:

1. Webb Road and Lincoln
City of Wichita Bench Mark. Southwest corner of intersection. Northwest corner of traffic signal light pole base.
37.00 Ft. South of center line
33.90 Ft. West of center line
Elevation = 178.91 (City Datum)
1364.31 (MSL)
2. Site Bench Mark
"□" Cut on Center, Front of Catch Basin. East Side of Webb Road Southwest of Property.
Elevation = 179.40 (City Datum)
1366.80 (MSL)

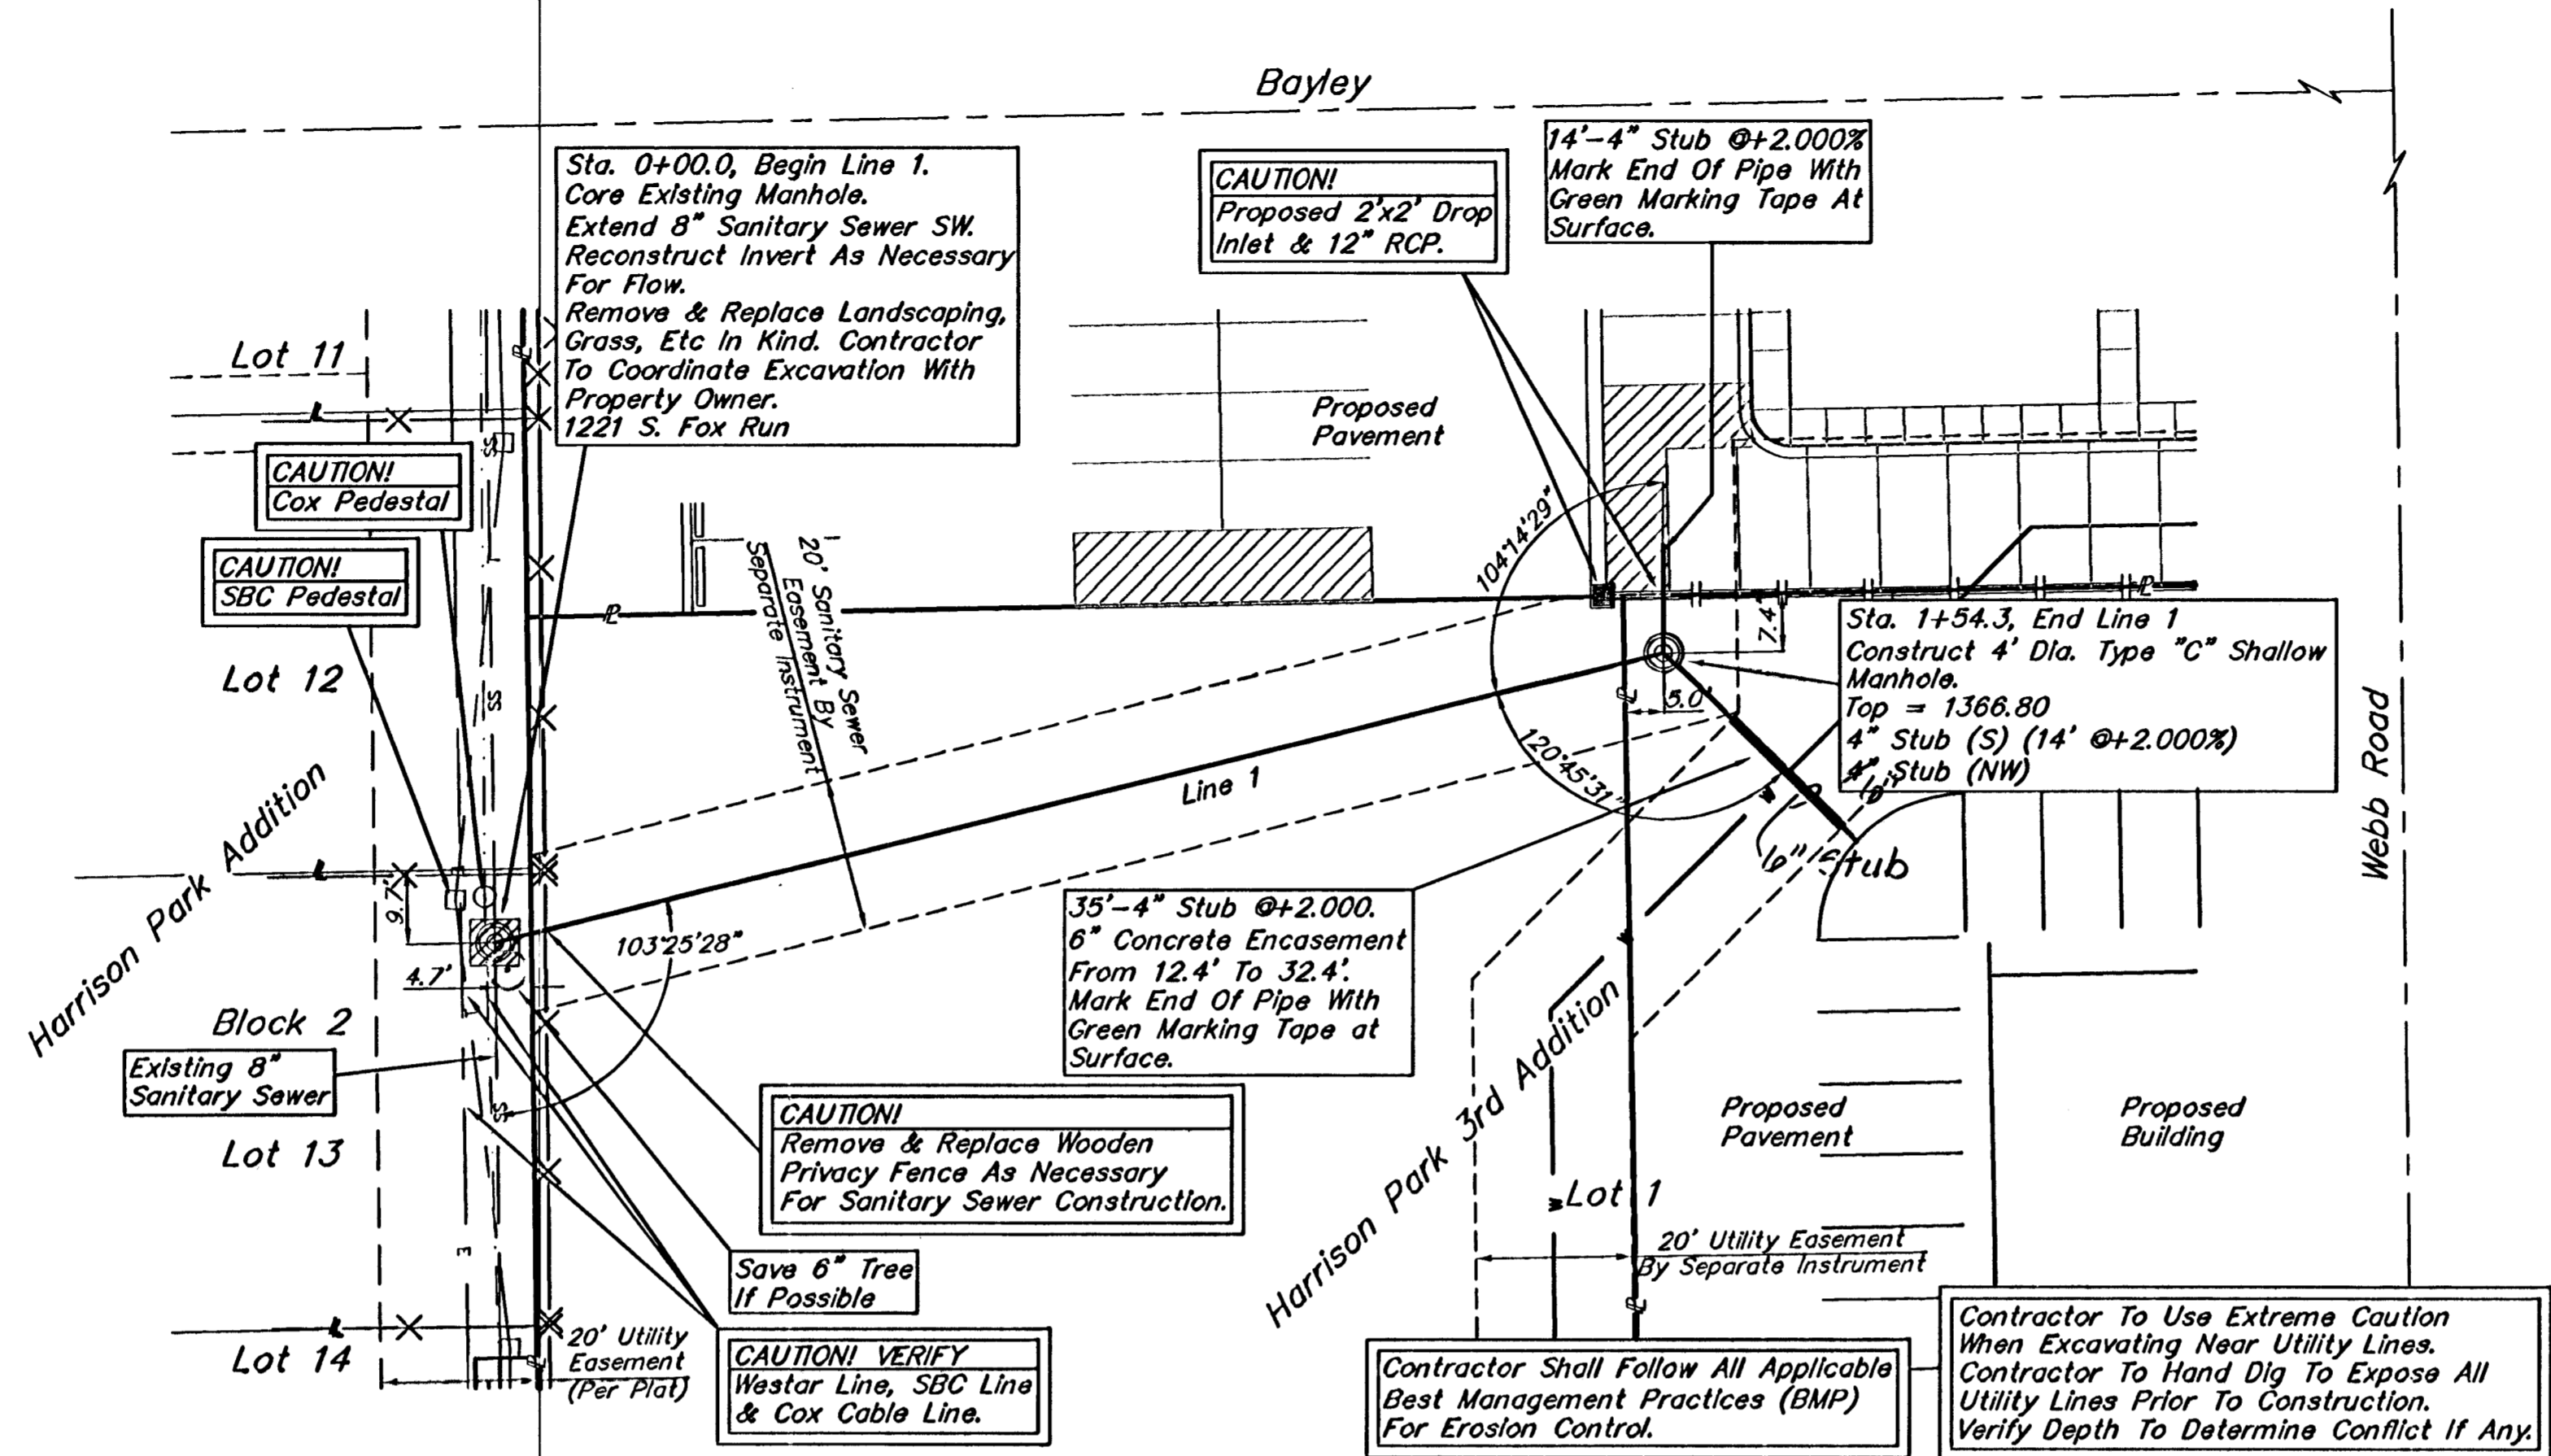

SCALE:
1" = 20' HORIZONTAL
1" = 5' VERTICAL

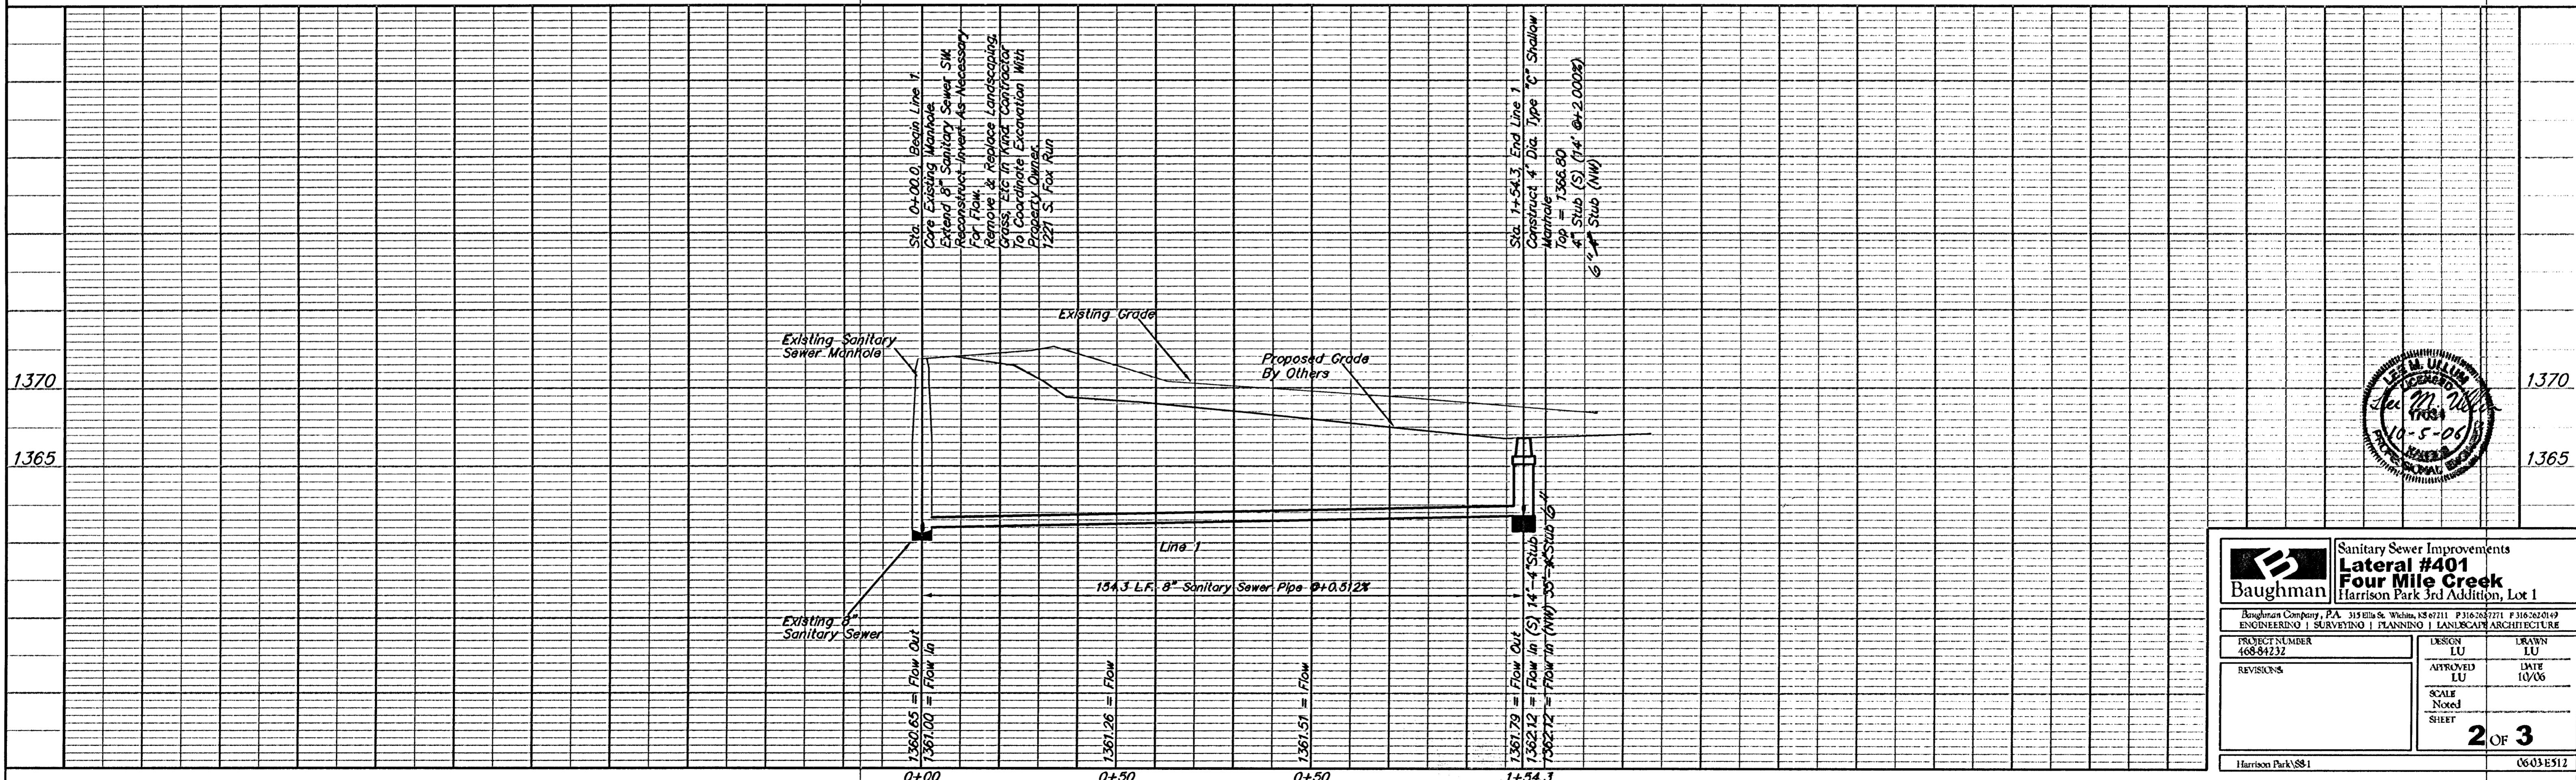

Baughman		Sanitary Sewer Improvements Lateral #401 Four Mile Creek Harrison Park 3rd Addition, Lot 1	
Baughman Company, P.A. 319 8th & Wichita, KS 67211 P 316-263-7771 F 316-262-0149 ENGINEERING SURVEYING PLANNING LANDSCAPE ARCHITECTURE			
PROJECT NUMBER 468-81232	DESIGN LU	DRAWN LU	
REVISIONS	APPROVED LU	DATE 10/06	
SCALE Noted SHEET		2 OF 3	
Harrison Park/SS-1		0603E512	