


Erect Type III barricades with R11-4 signs immediately South of the construction zone.

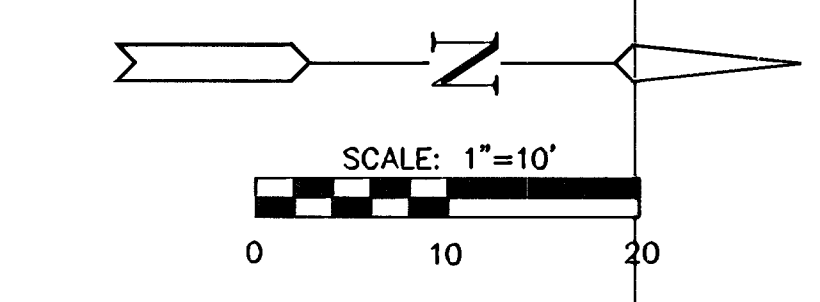

 Pavement Removed by Others prior to Construction.

 Curb & Gutter, Drive, Pavement, and Sidewalk Removal, this Project

L.J. Longitudinal Joint

C.J. Contraction Joint



MOSLEY CUL-DE-SAC
PROJECT NAME

PAVING PLAN
SHEET TITLE

<i>JRA</i>	<i>WNJ</i>	<i>JRA</i>
DESIGN BY:	DRAWN BY:	CHECKED BY:
<i>JULY 2007</i>	<i>04100</i>	<i>4 / 7</i>
DATE	JOB NO.	SHEET/OF