


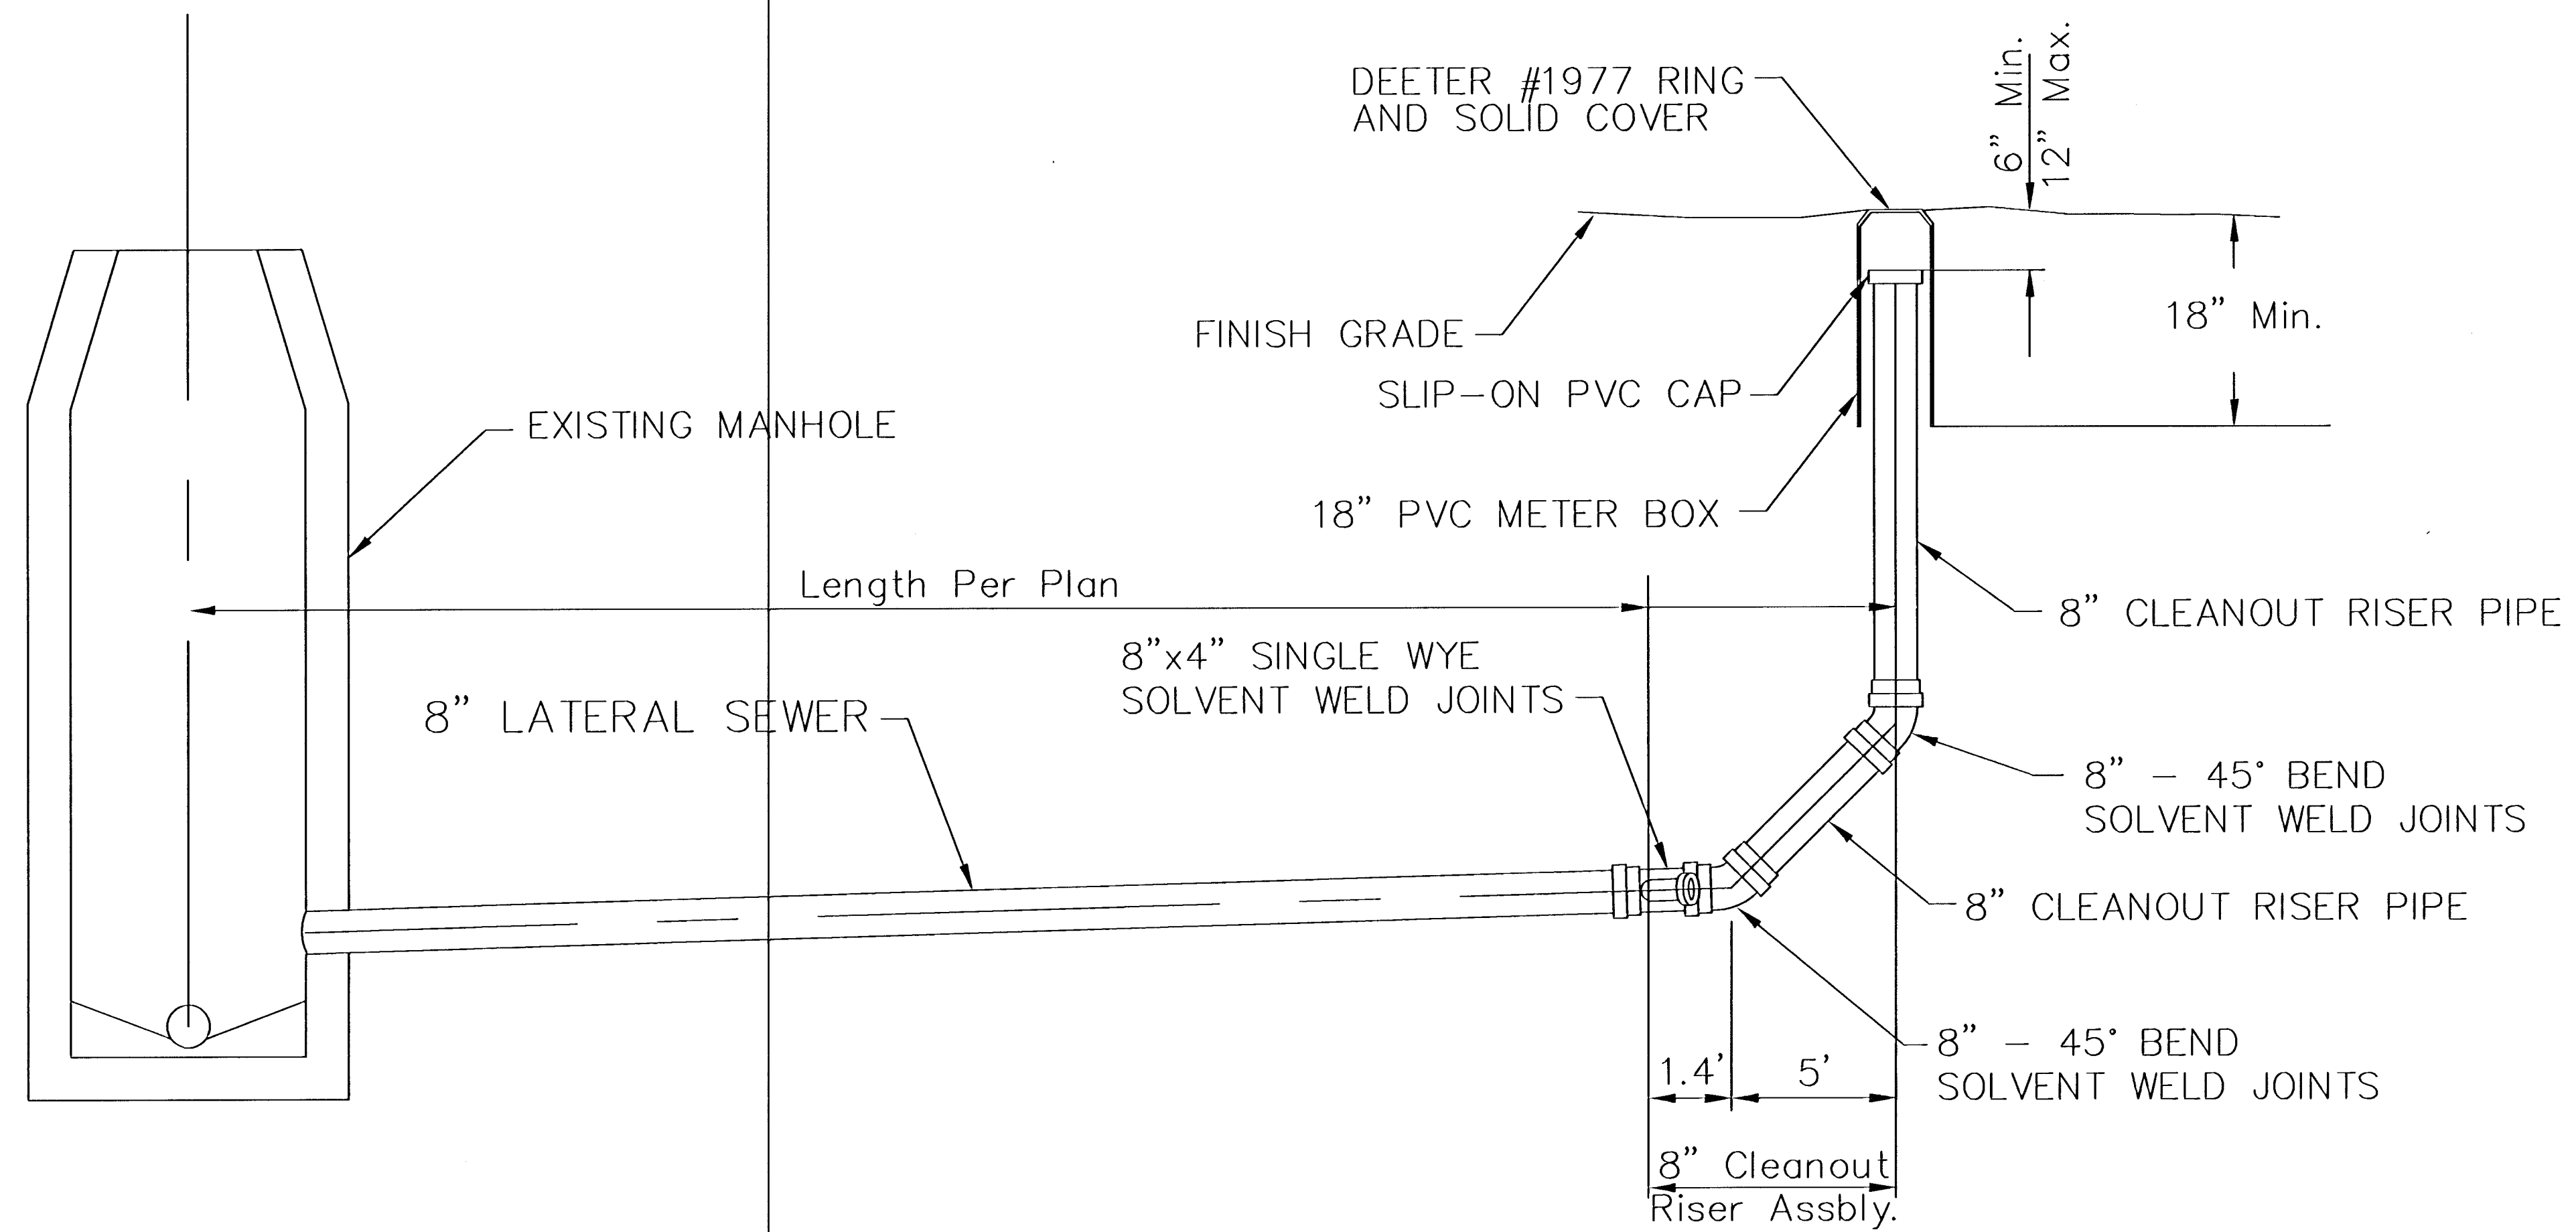

8" CLEANOUT RISER
ASSEMBLY DETAIL

				8" CLEANOUT RISER ASSEMBLY DETAIL	
				CITY ENGINEER JAMES L. ARMOUR, P.E., L.S.	
PROJECT NUMBER 468 84061	OCA NUMBER	DATE 9/2006			
CITY ENGINEER'S OFFICE CITY HALL - SEVENTH FLOOR 455 NORTH MAIN STREET WICHITA, KANSAS 67202-1620 (316) 268-4501 (316) 268-4114 FAX			DESIGN COW	DRAWN COW	SHEET 3 OF 4