

PAVING & INCIDENTAL DRAINAGE

WOODLAND LAKES 3RD & 4TH
ZIMMERLY PHASE



**SWS
LINE 3**

SHEET TITLE
472-83718
PROJECT NUMBER

SRS
DESIGN BY
DM
DRAWN BY
GJA
CHECKED BY

ISSUED
AUGUST 2006
REVISED

SHEET NO.
17 of 36

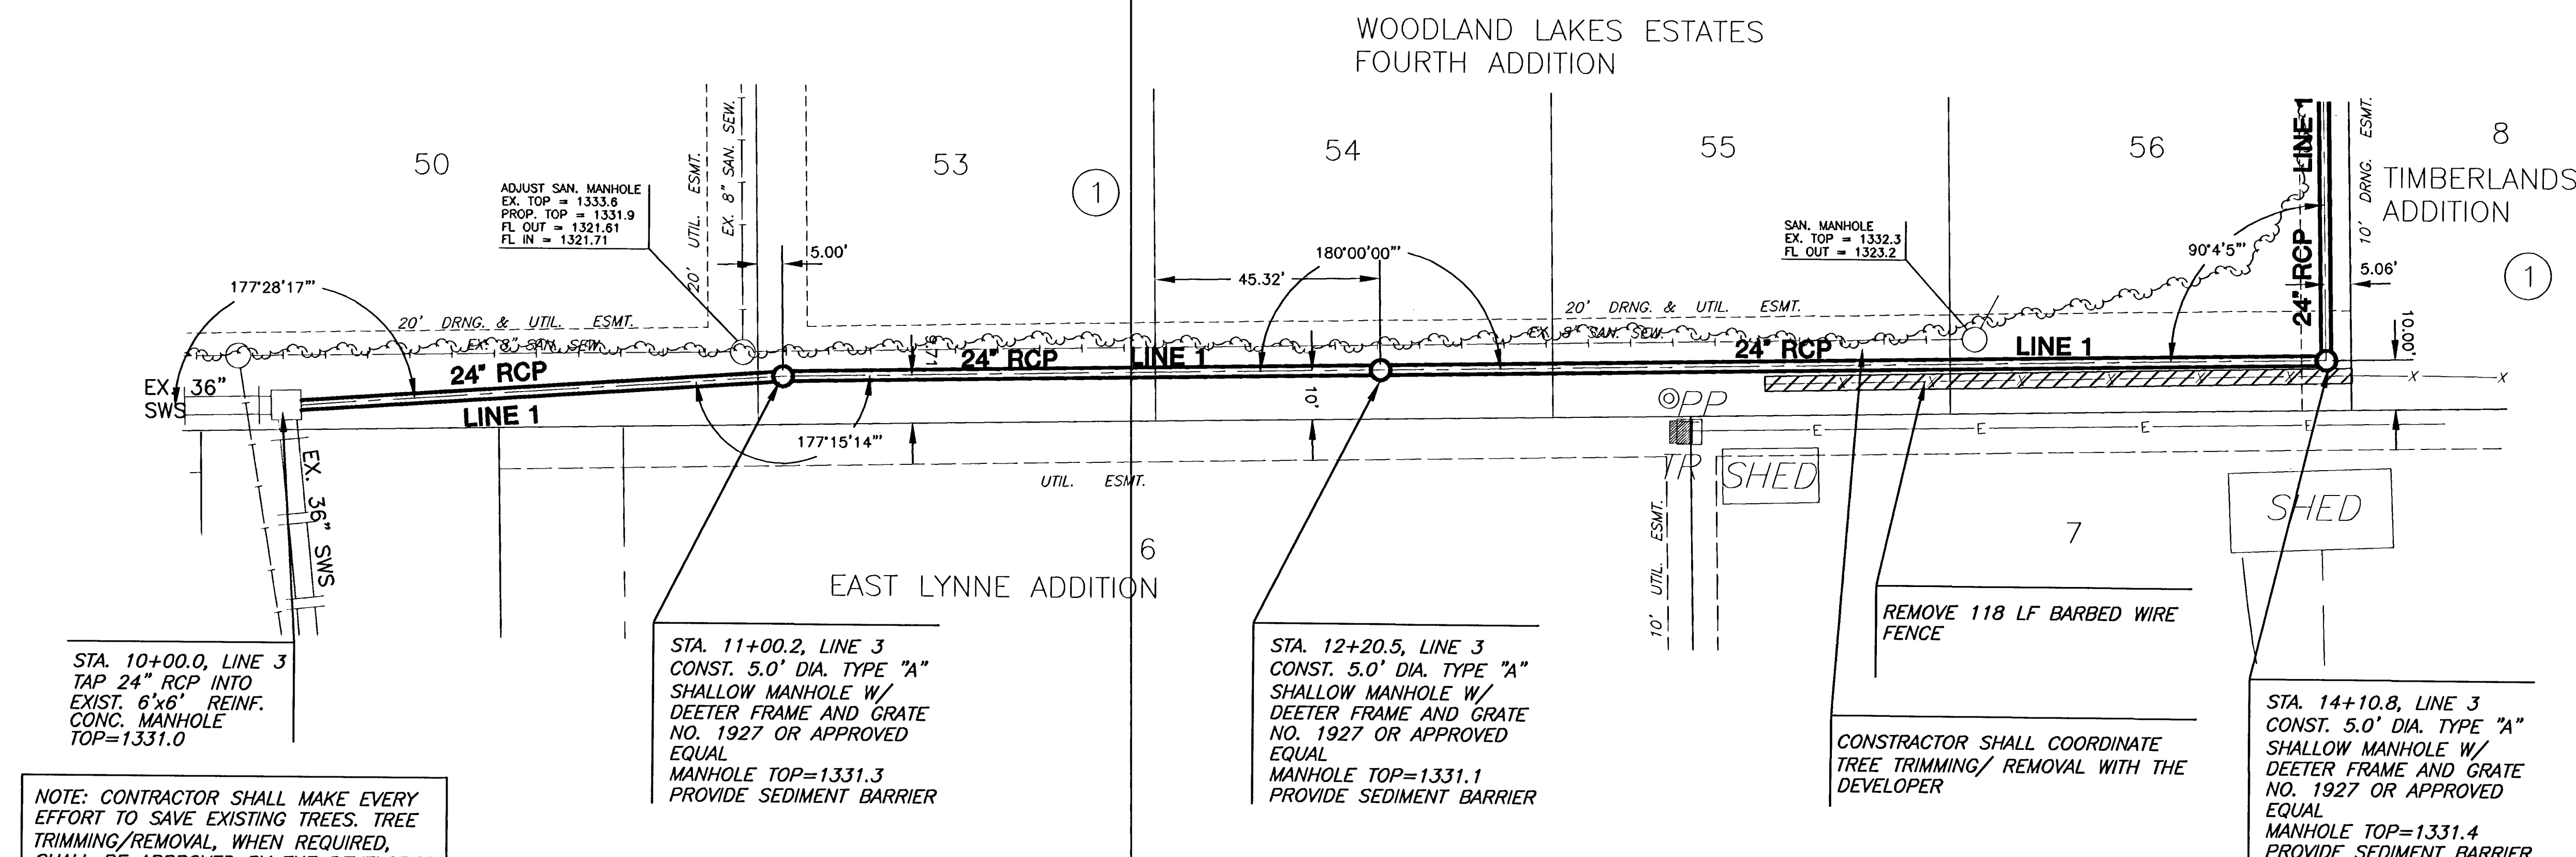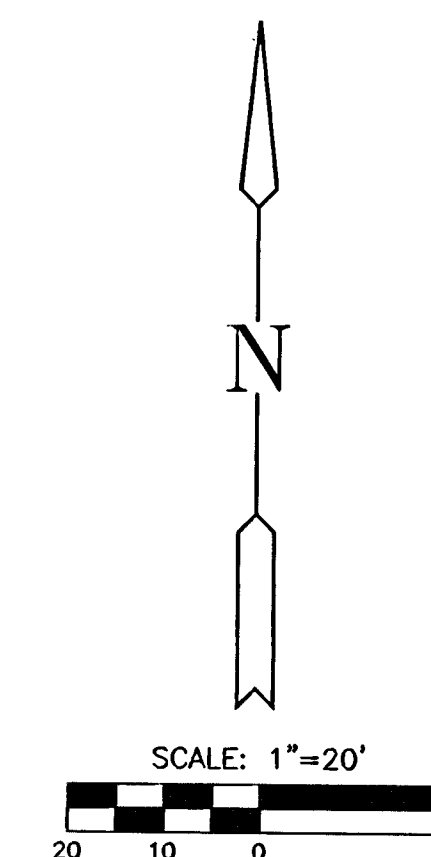

PLAN LINE 3

