

PAVING AND INCIDENTAL DRAINAGE
WOODLAND LAKES 3RD & 4TH
ZIMMERLY PHASE

**CROSS
SECTIONS**

SHEET TITLE
472-83718
PROJECT NUMBER


DESIGN BY **SRS**
DRAWN BY **BFL/DM**
CHECKED BY **GJA**

ISSUED
AUGUST 2006
REVISED

SHEET NO.
26 of 36

PLOTTED: Wednesday, August 09, 2006 @ 02:04PM

H:\Civil\950248\02172.dwg User: ZIMMERLY, Y - Sections\02172a.dwg

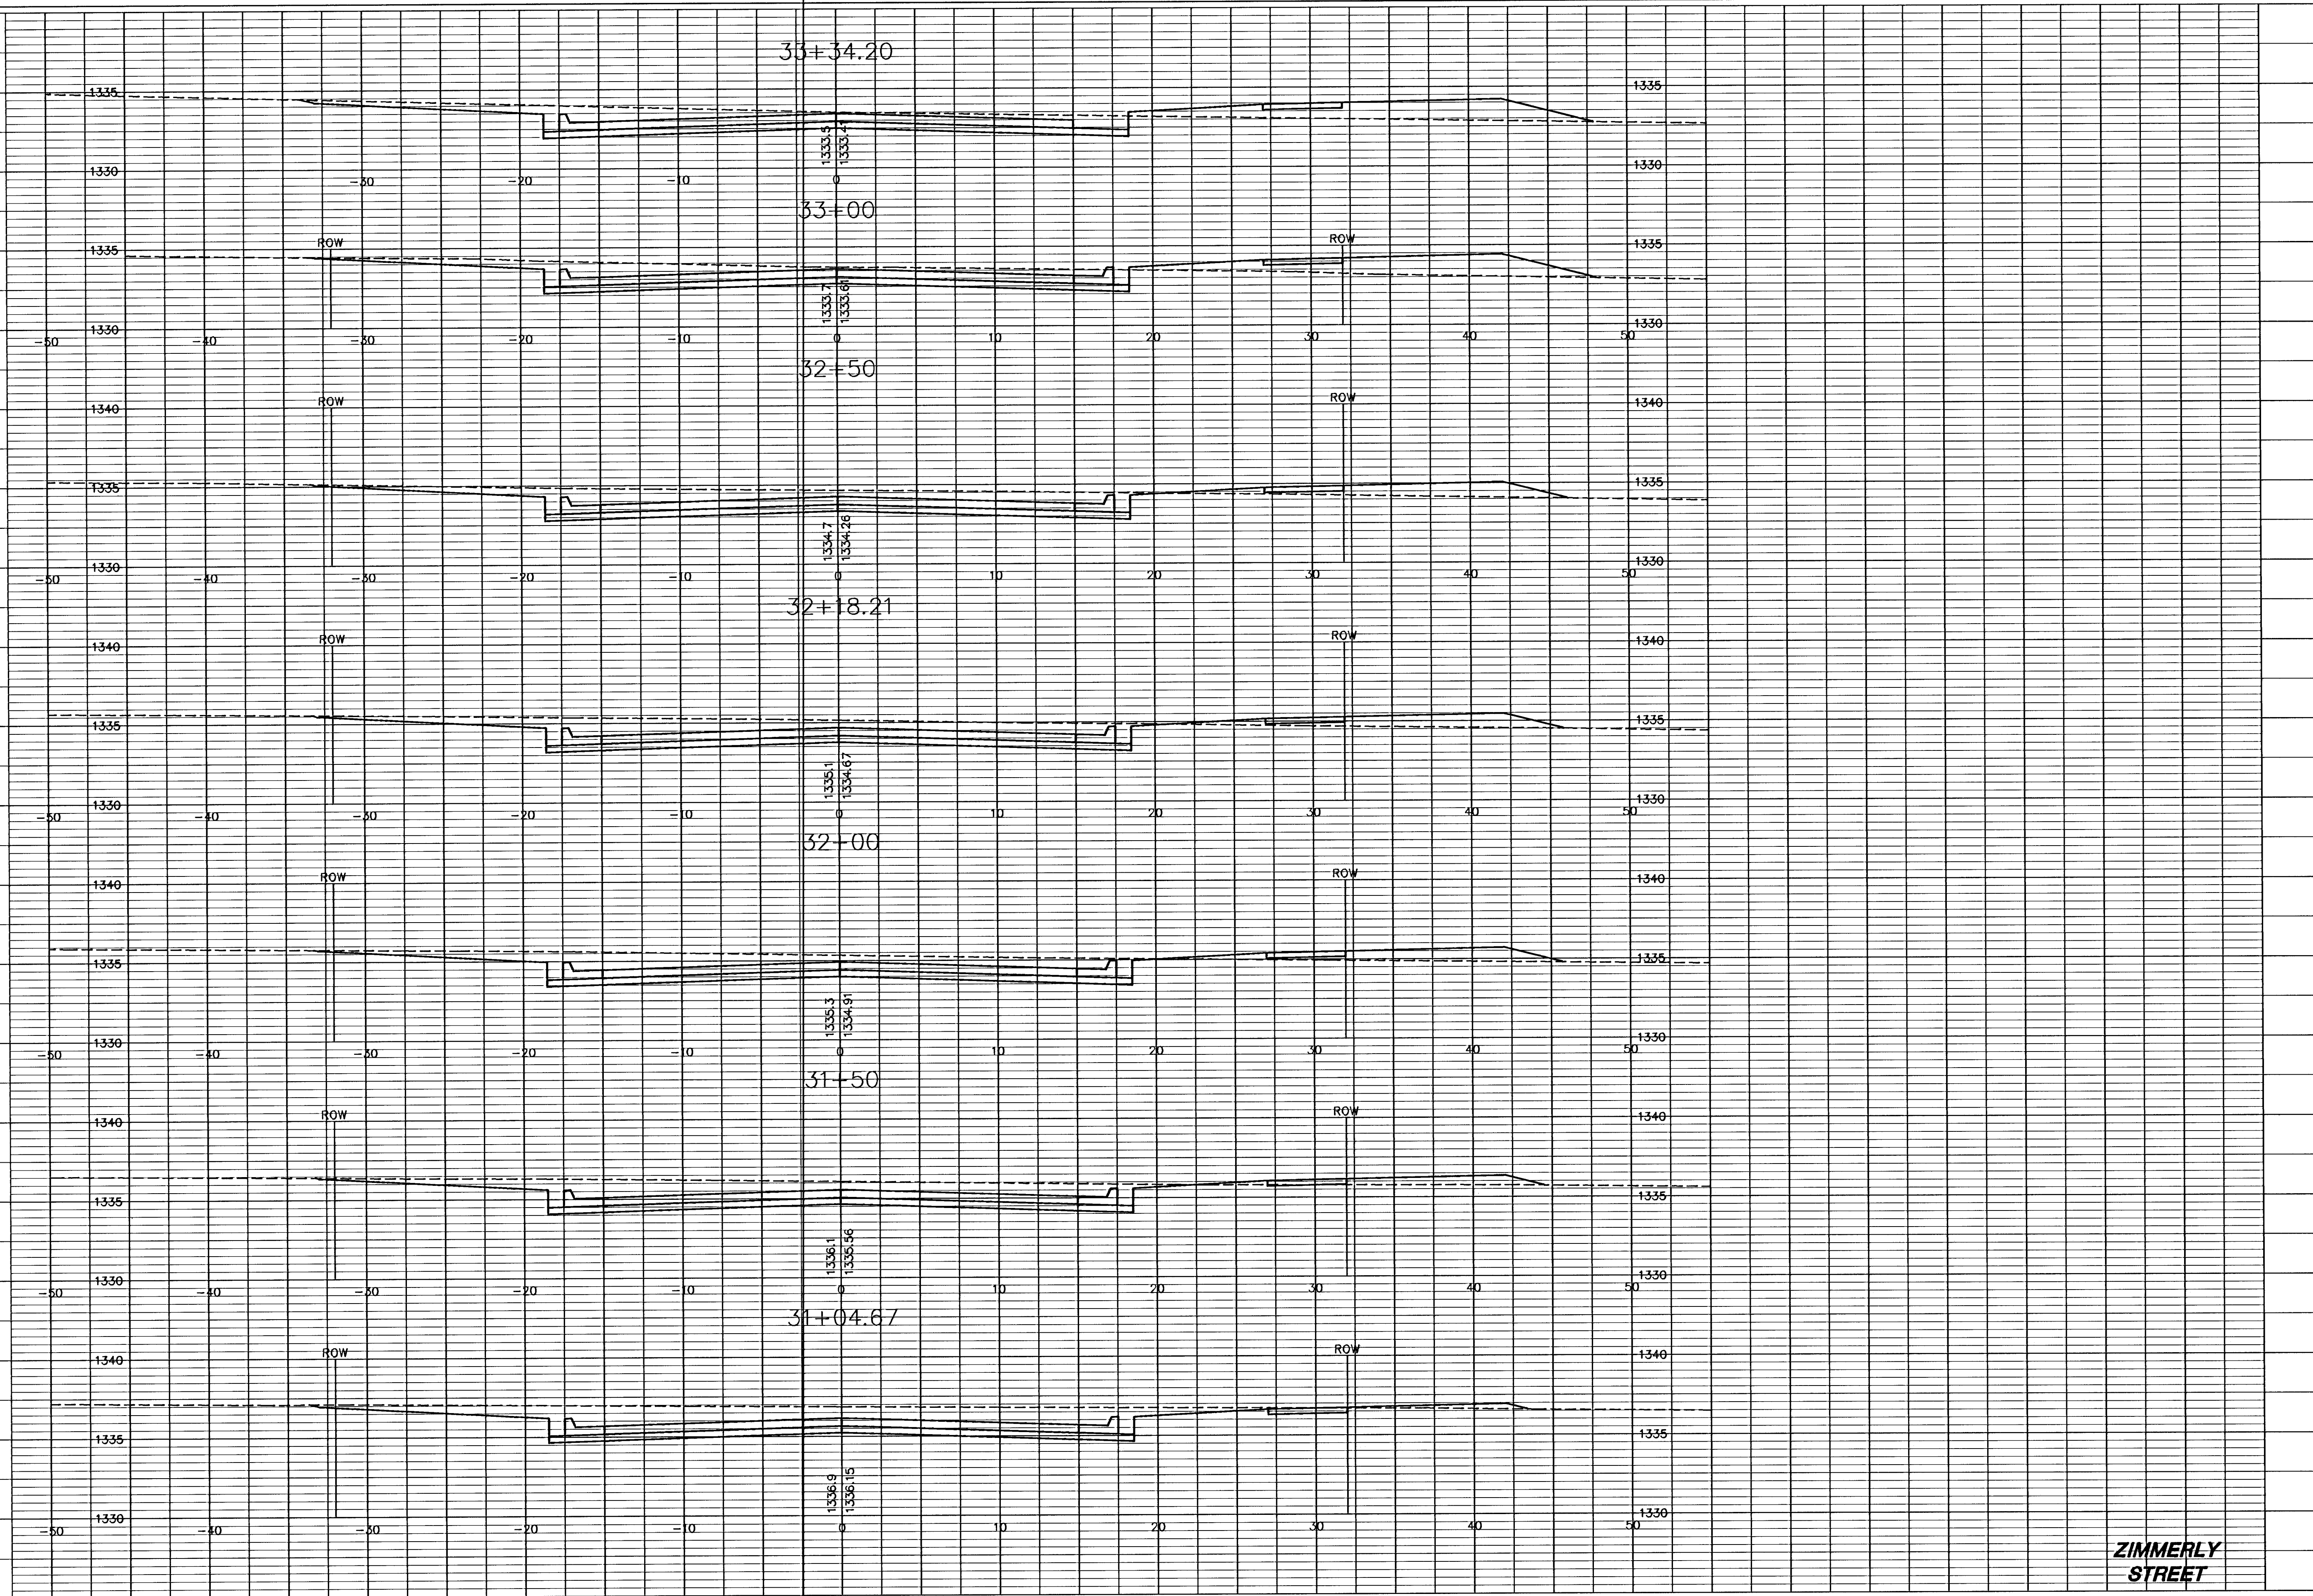

**ZIMMERLY
STREET**