


PLOTTED: Wednesday, August 09, 2006 @ 02:56PM

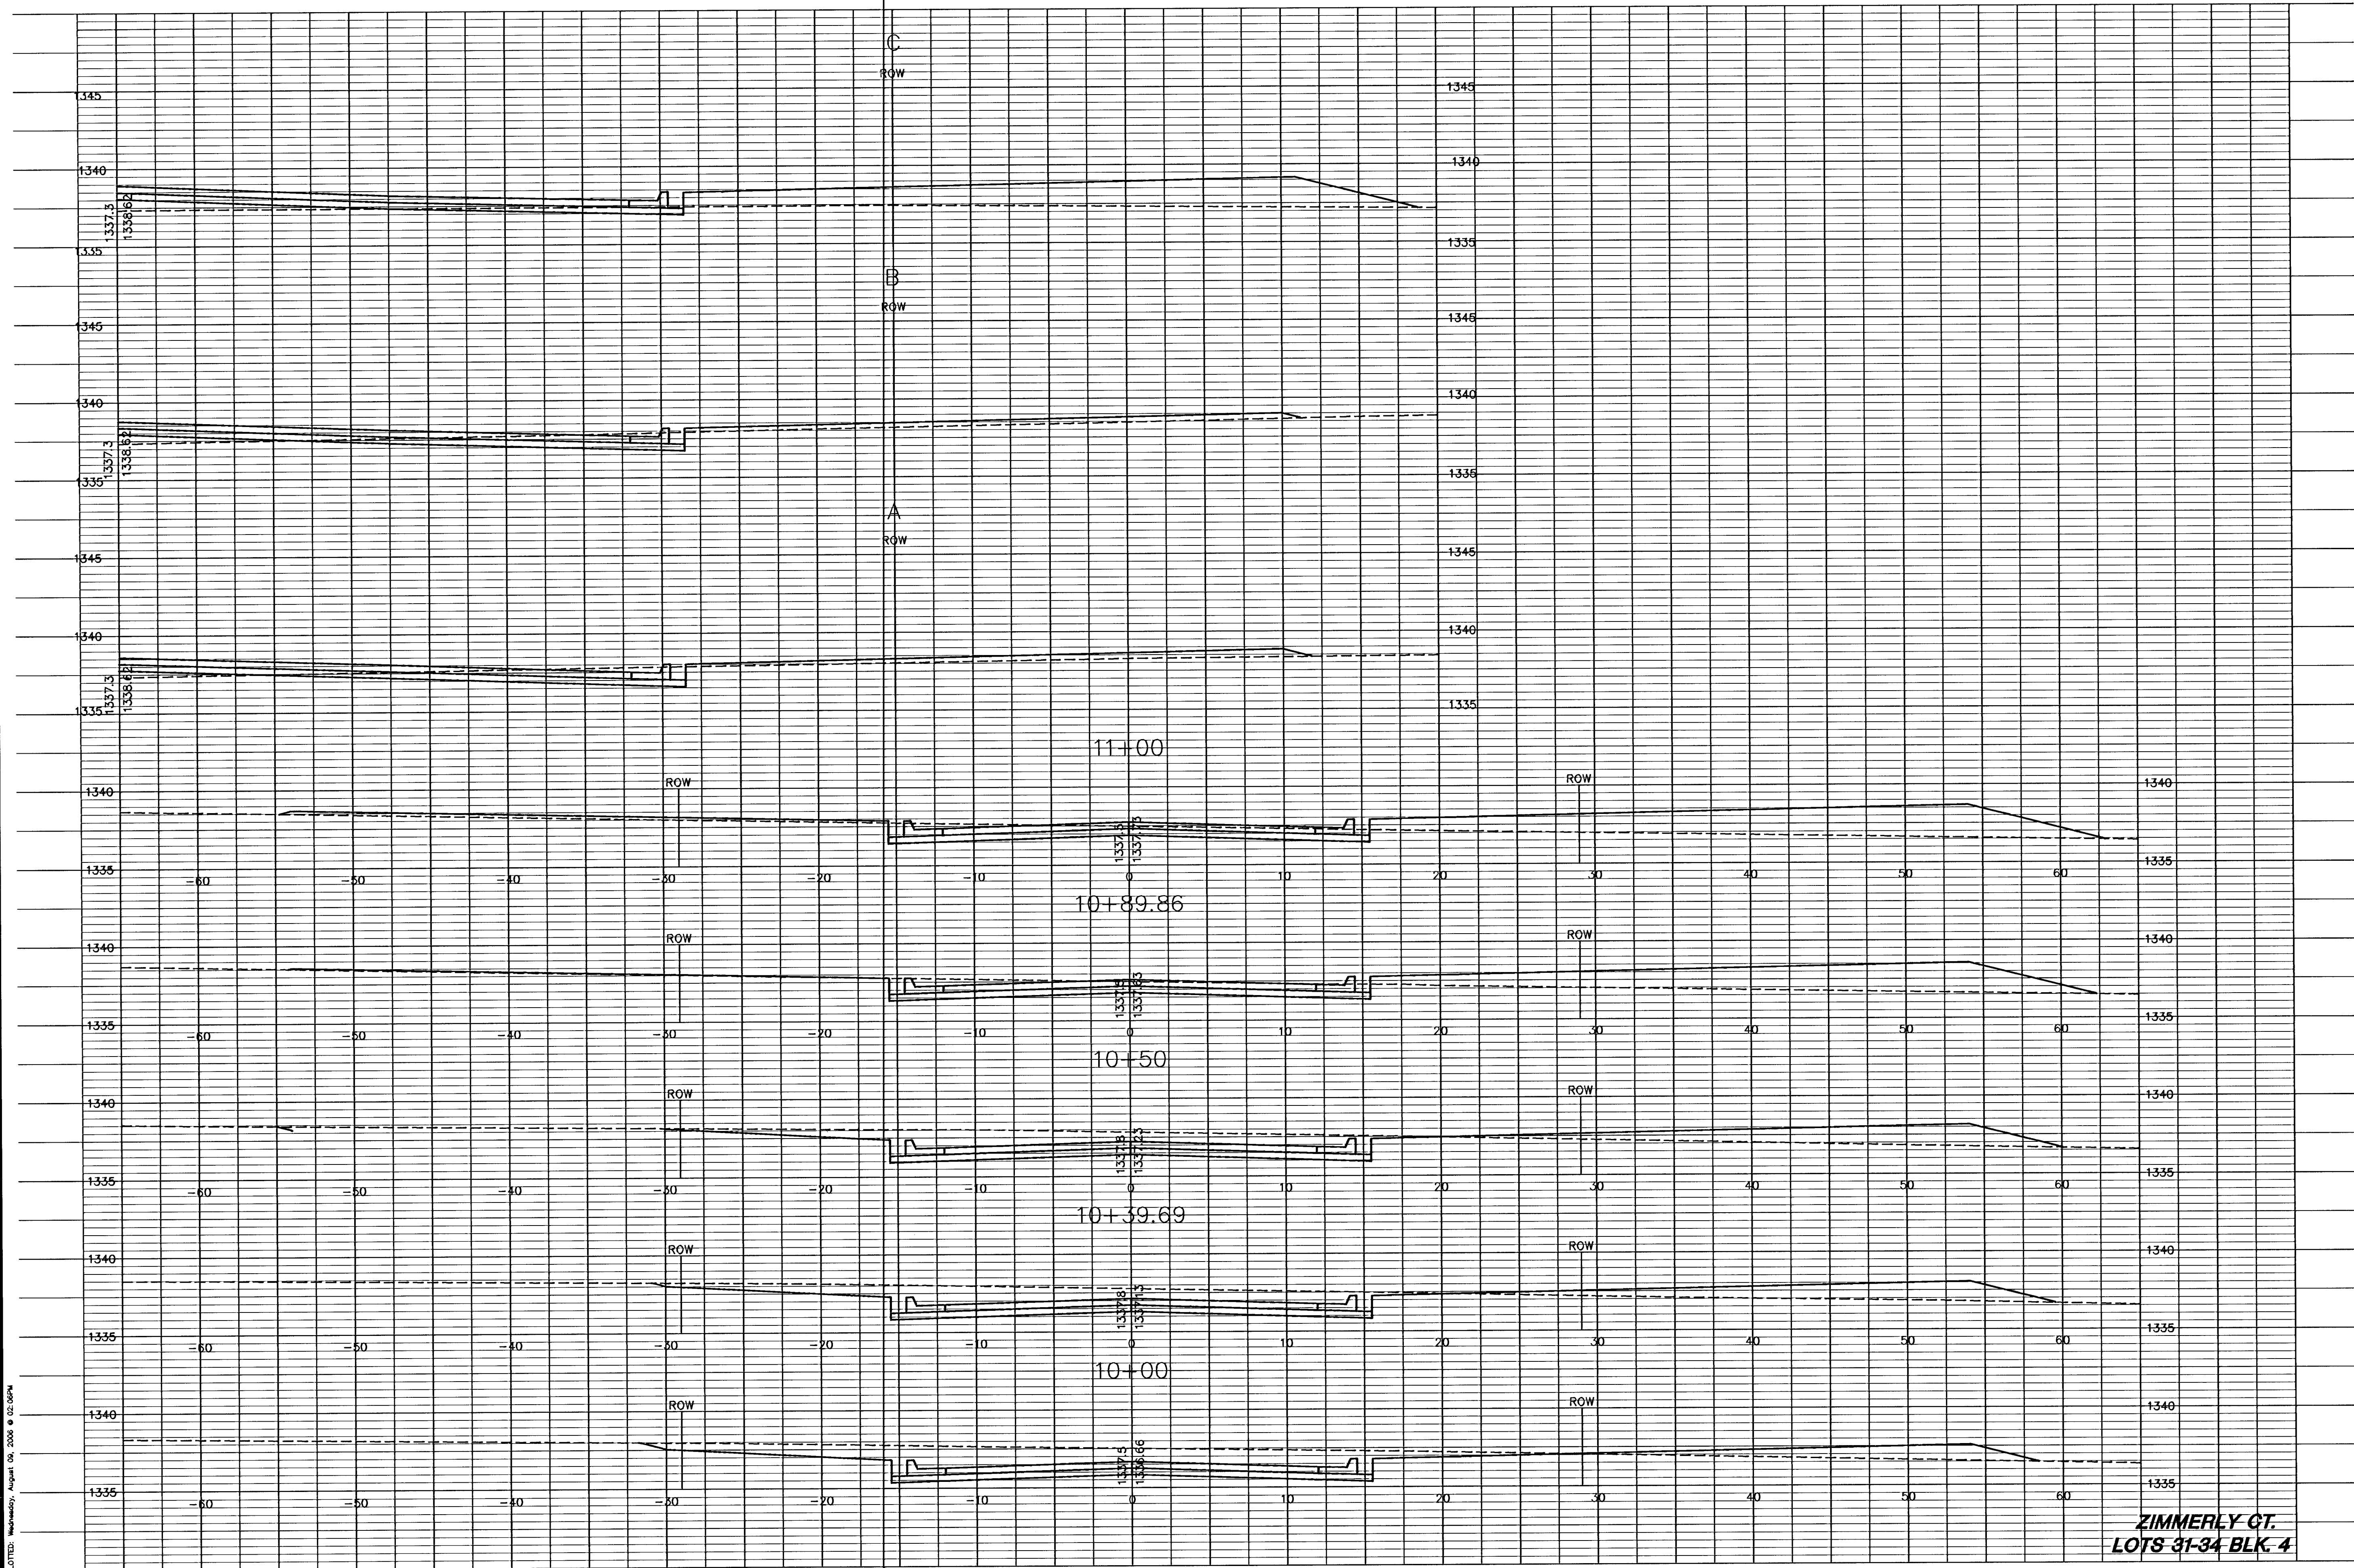

ZIMMERLY QT.
LOTS 31-34 BLK. 4

MKEC
ENGINEERING
CONSULTANTS, INC.

411 N. WEBB ROAD
WICHITA, K.S. 67206
316-684-9600

PAVING AND INCIDENTAL DRAINAGE

WOODLAND LAKES 3RD & 4TH
ZIMMERLY PHASE

CROSS SECTIONS

SHEET TITLE
472-83718
PROJECT NUMBER

DESIGN BY **SRS**
DRAWN BY **BFL/DM**
CHECKED BY **GJA**

ISSUED **AUGUST 2006**
REVISED

SHEET NO.
28 of 36

H:\CIVIL\95058\0272.dwg P:\ZIMMERLY\X-Sections\0272a.dwg