

MKEC
ENGINEERING
CONSULTANTS, INC.

411 N. WEBB ROAD
WICHITA, KS. 67206
316 - 684 - 9600

PAVING AND INCIDENTAL DRAINAGE

WOODLAND LAKES 3RD & 4TH
ZIMMERLY PHASE


**CROSS
SECTIONS**

SHEET TITLE
472-83718
PROJECT NUMBER

SRS
DESIGN BY
BFL/DM
DRAWN BY
GJA
CHECKED BY

ISSUED
AUGUST 2006
REVISED

SHEET NO.
30 of 36

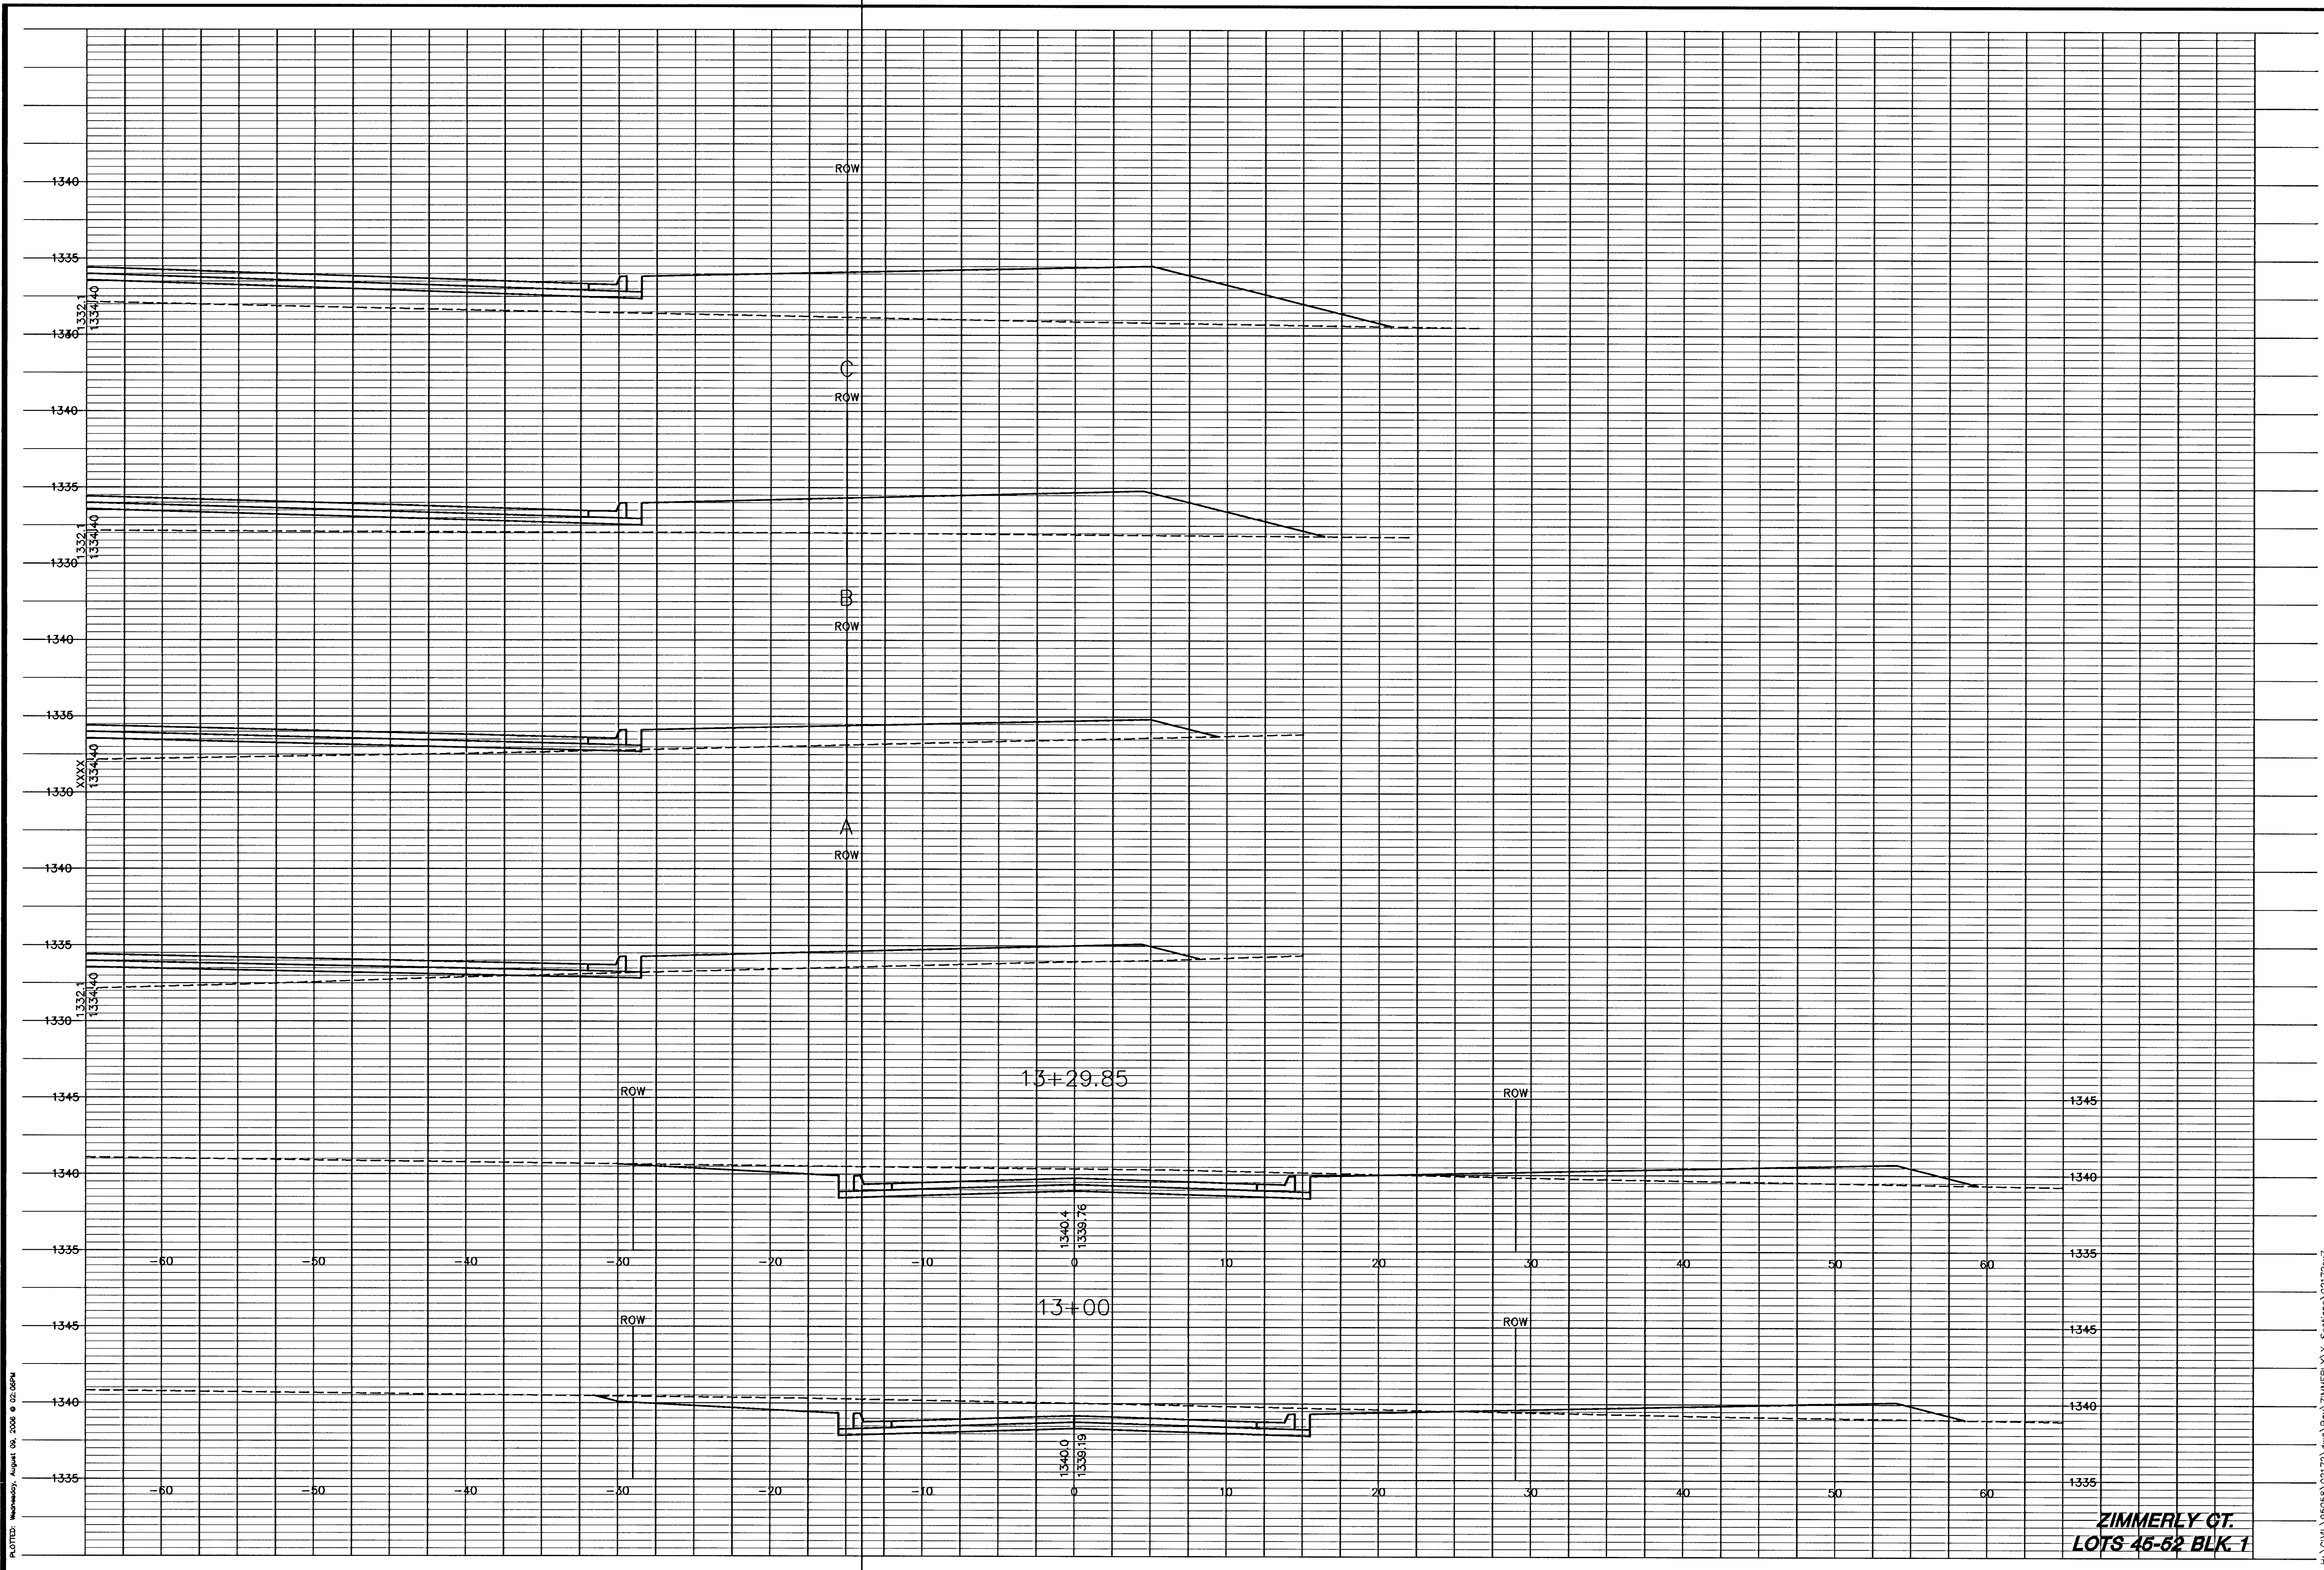

ZIMMERLY CT.
LOTS 45-62 BLK. 1

H:\QDW\950558\021722.dwg P:\ZIMMERLY\Y\Sections\021722.dwg

PLOTTED: Wednesday, August 09, 2006 @ 02:08PM