


**PAVING AND INCIDENTAL DRAINAGE**  
**WOODLAND LAKES 3RD & 4TH**  
**ZIMMERLY PHASE**

**CROSS SECTIONS**  
 SHEET TITLE  
 PROJECT NUMBER  
 472-83718

DESIGN BY *SRS*  
 DRAWN BY *BFL/DM*  
 CHECKED BY *GJA*

ISSUED  
 AUGUST 2006  
 REVISED

SHEET NO.  
 31 of 36

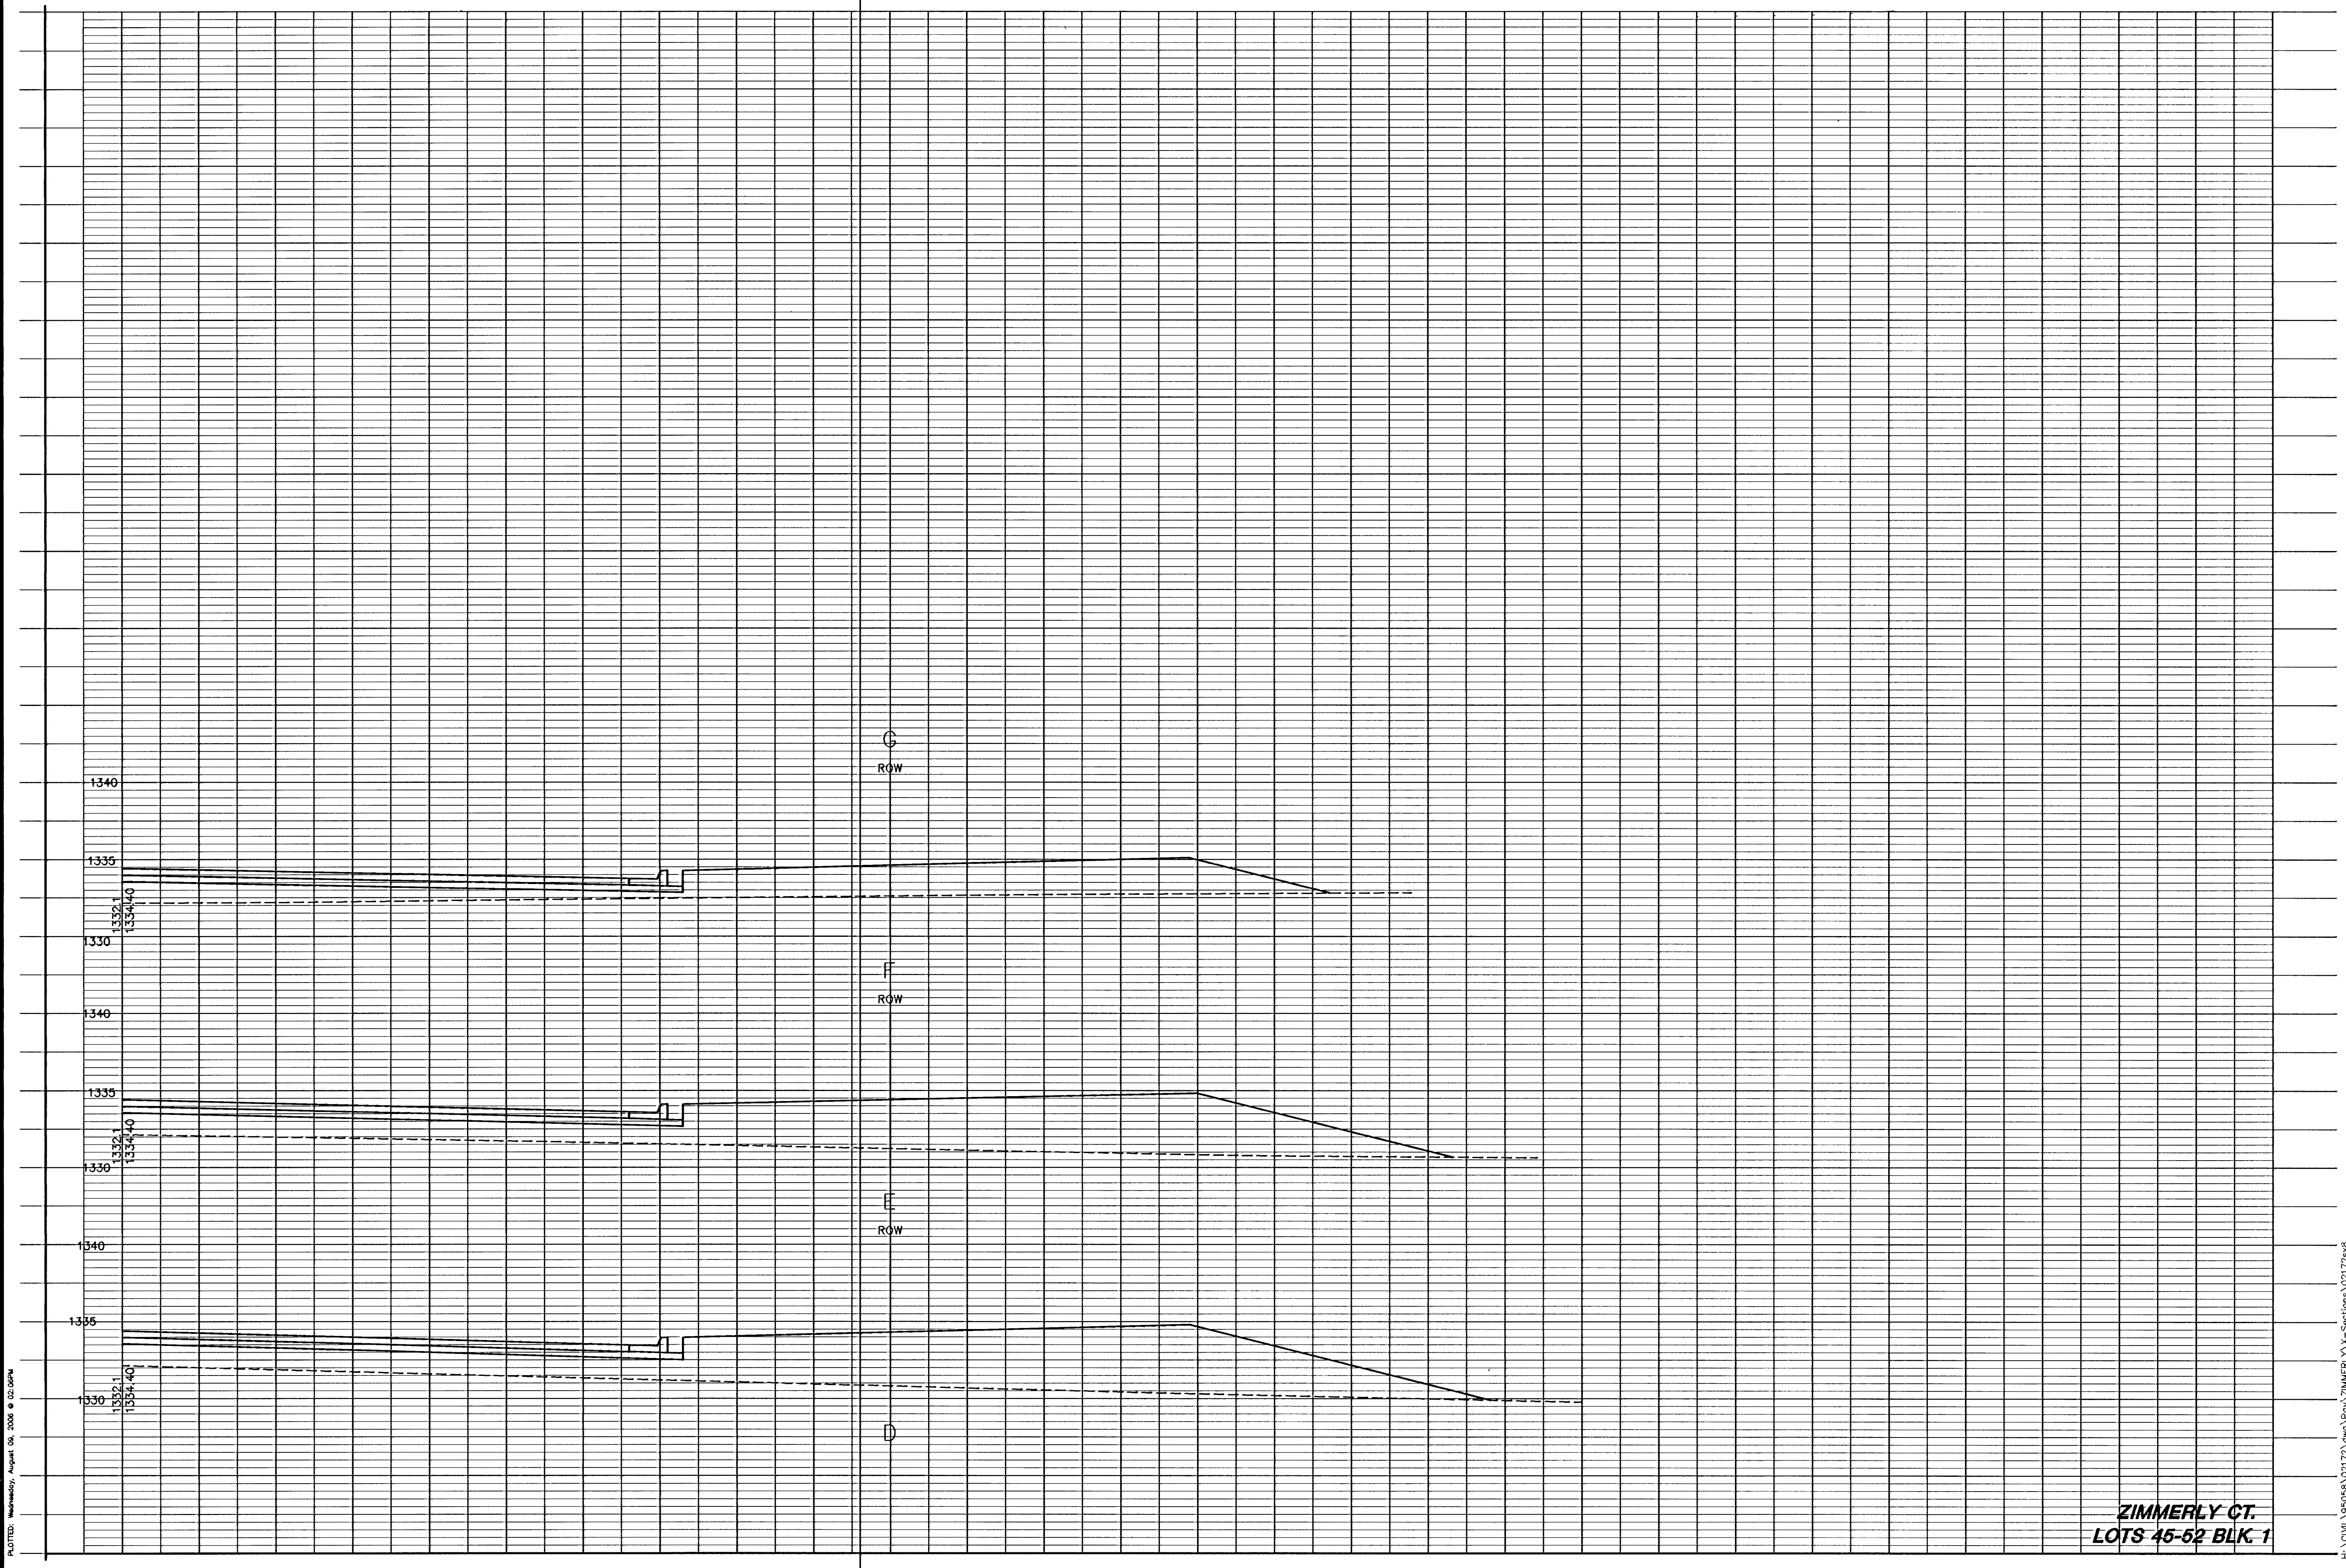

**ZIMMERLY CT.**  
**LOTS 45-52 BLK 1**

PLOTTED: Wednesday, August 09, 2006 @ 02:06PM  
 P:\CIVIL\050558\021721.dwg PLOT: ZIMMERLY, Y. - Sections\021721.dwg