


**PAVING AND INCIDENTAL DRAINAGE**  
**WOODLAND LAKES 3RD & 4TH**  
**ZIMMERLY PHASE**

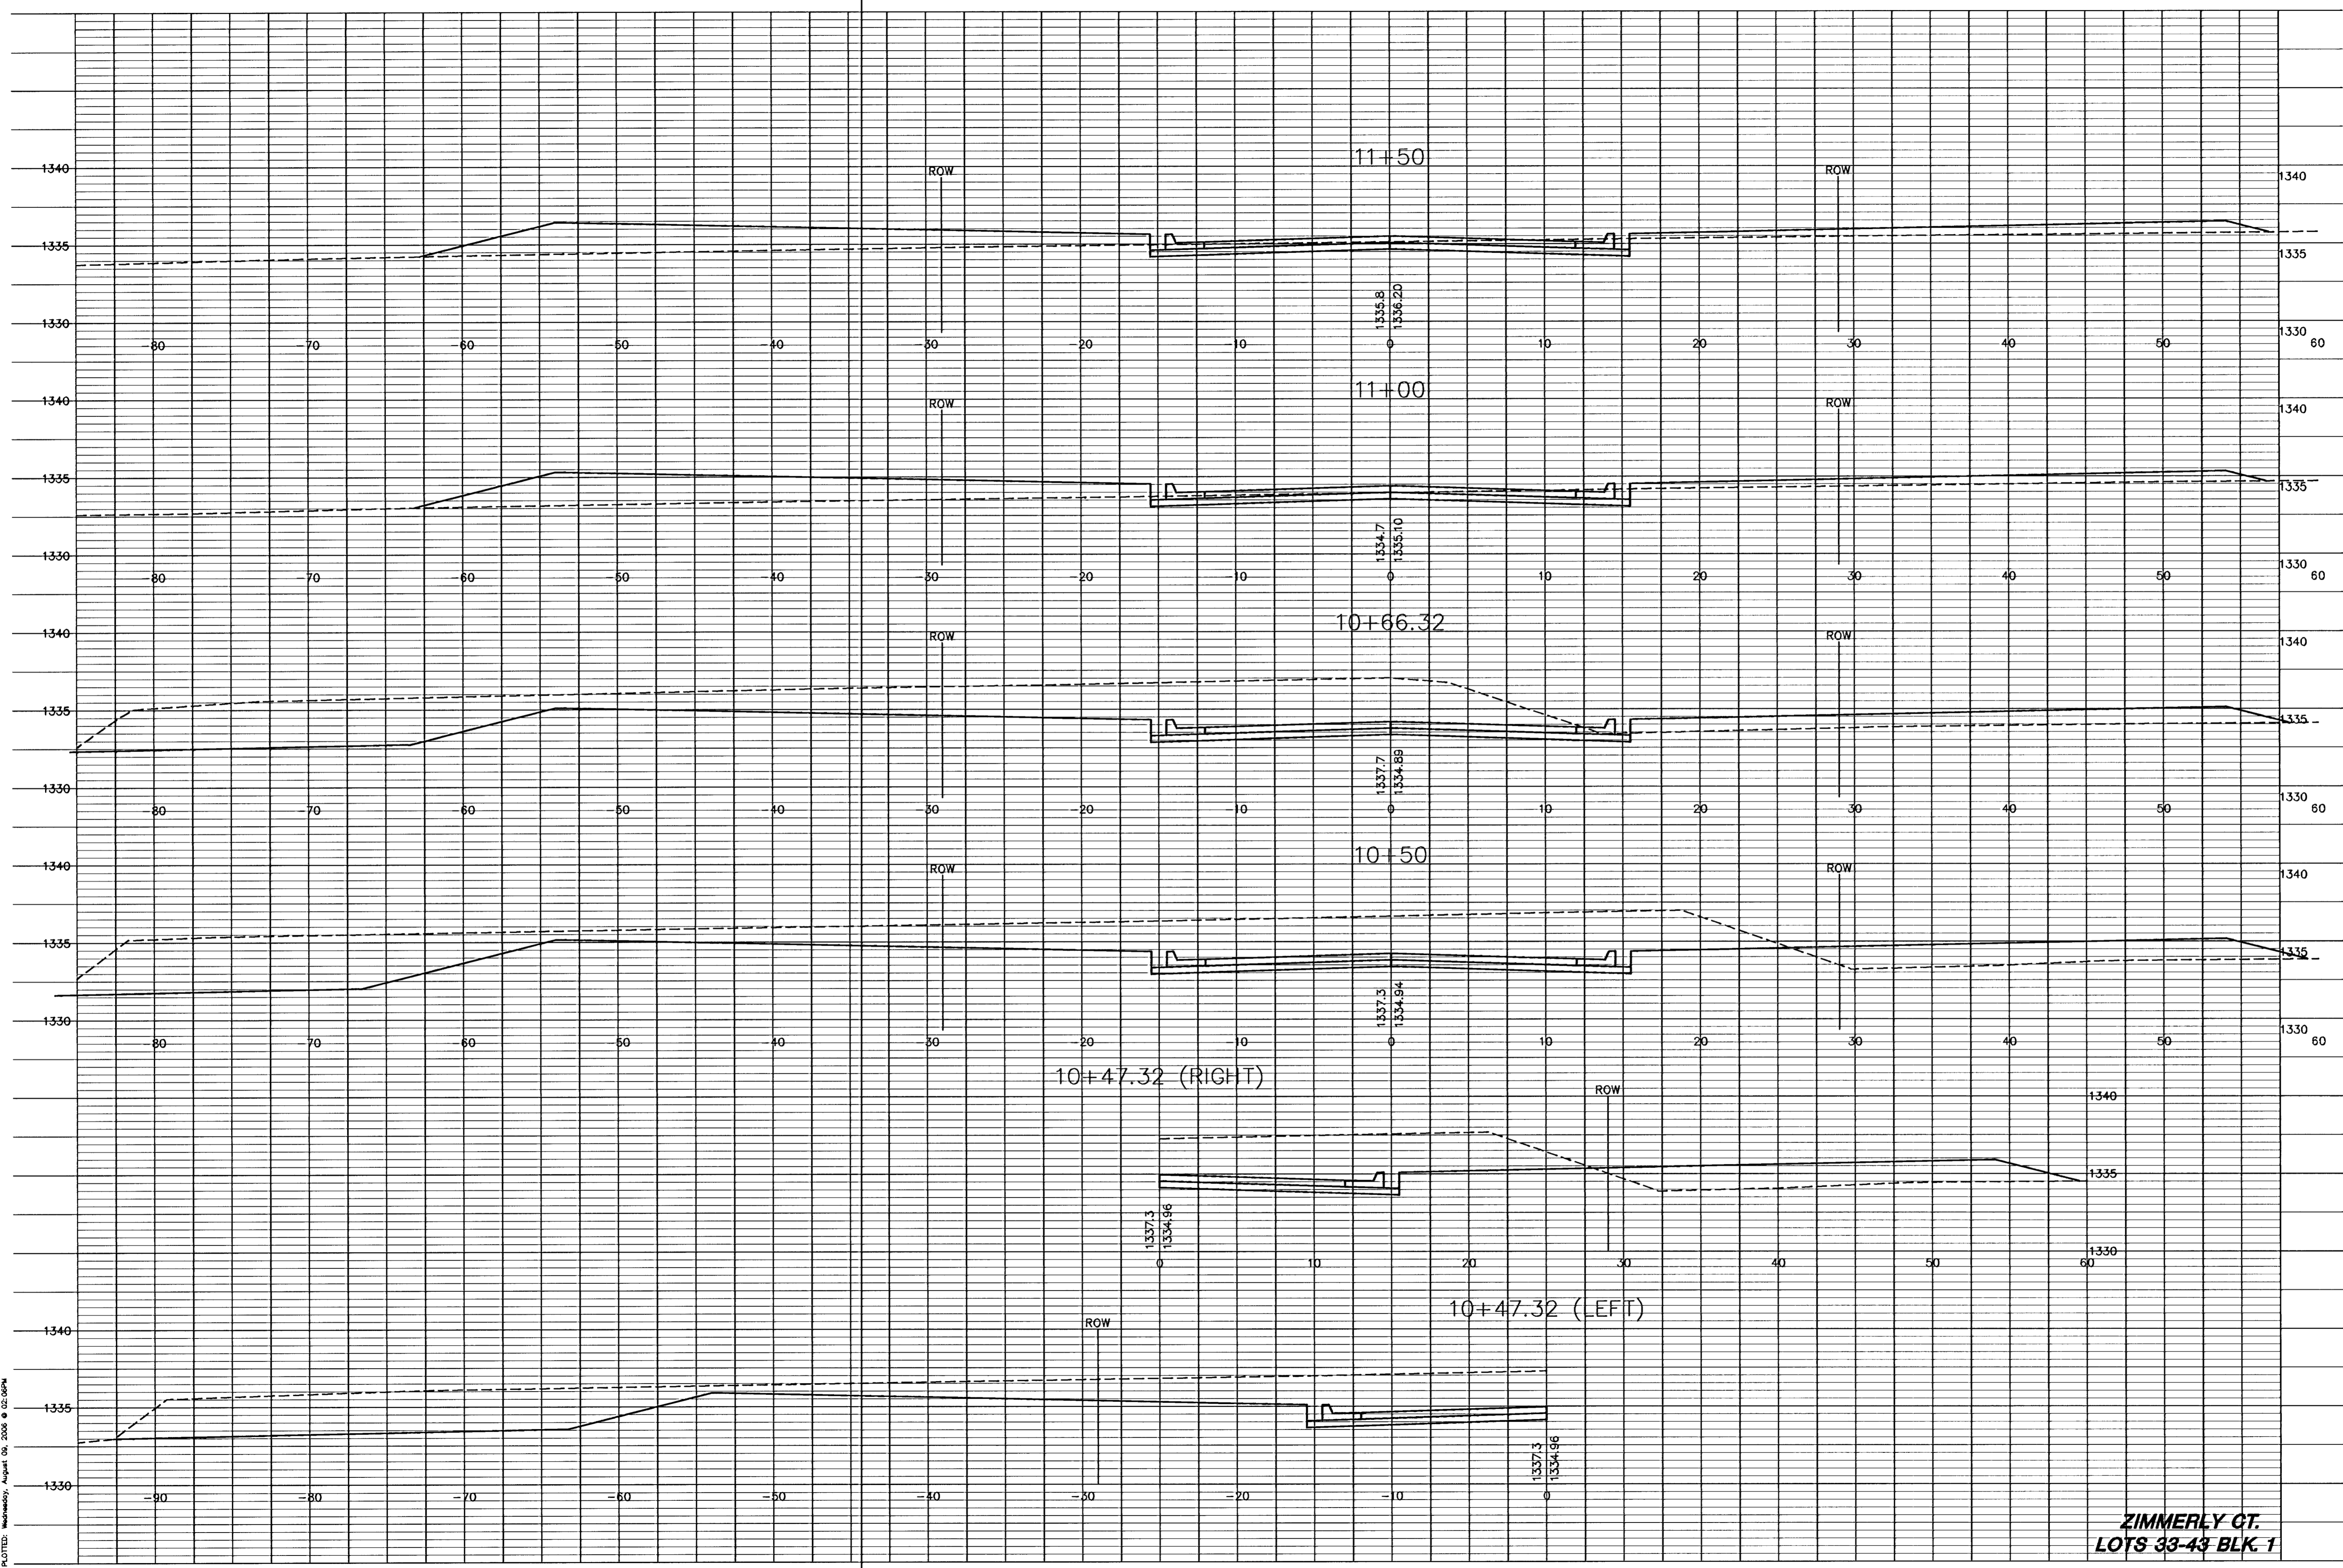

**CROSS SECTIONS**  
 SHEET TITLE  
 472-83718  
 PROJECT NUMBER

DESIGN BY: **SRS**  
 DRAWN BY: **BFL/DM**  
 CHECKED BY: **GJA**

ISSUED: **AUGUST 2006**  
 REVISED:

SHEET NO.  
**32 of 36**

**ZIMMERLY CT.**  
**LOTS 33-43 BLK. 1**

PLotted: Wednesday, August 09, 2006 @ 02:08PM

H:\CIVIL\950538\021721.dwg Paved by ZIMMERLY X - Sections 02172a.dwg