


PLOTTED: Wednesday, August 09, 2006 @ 02:09PM

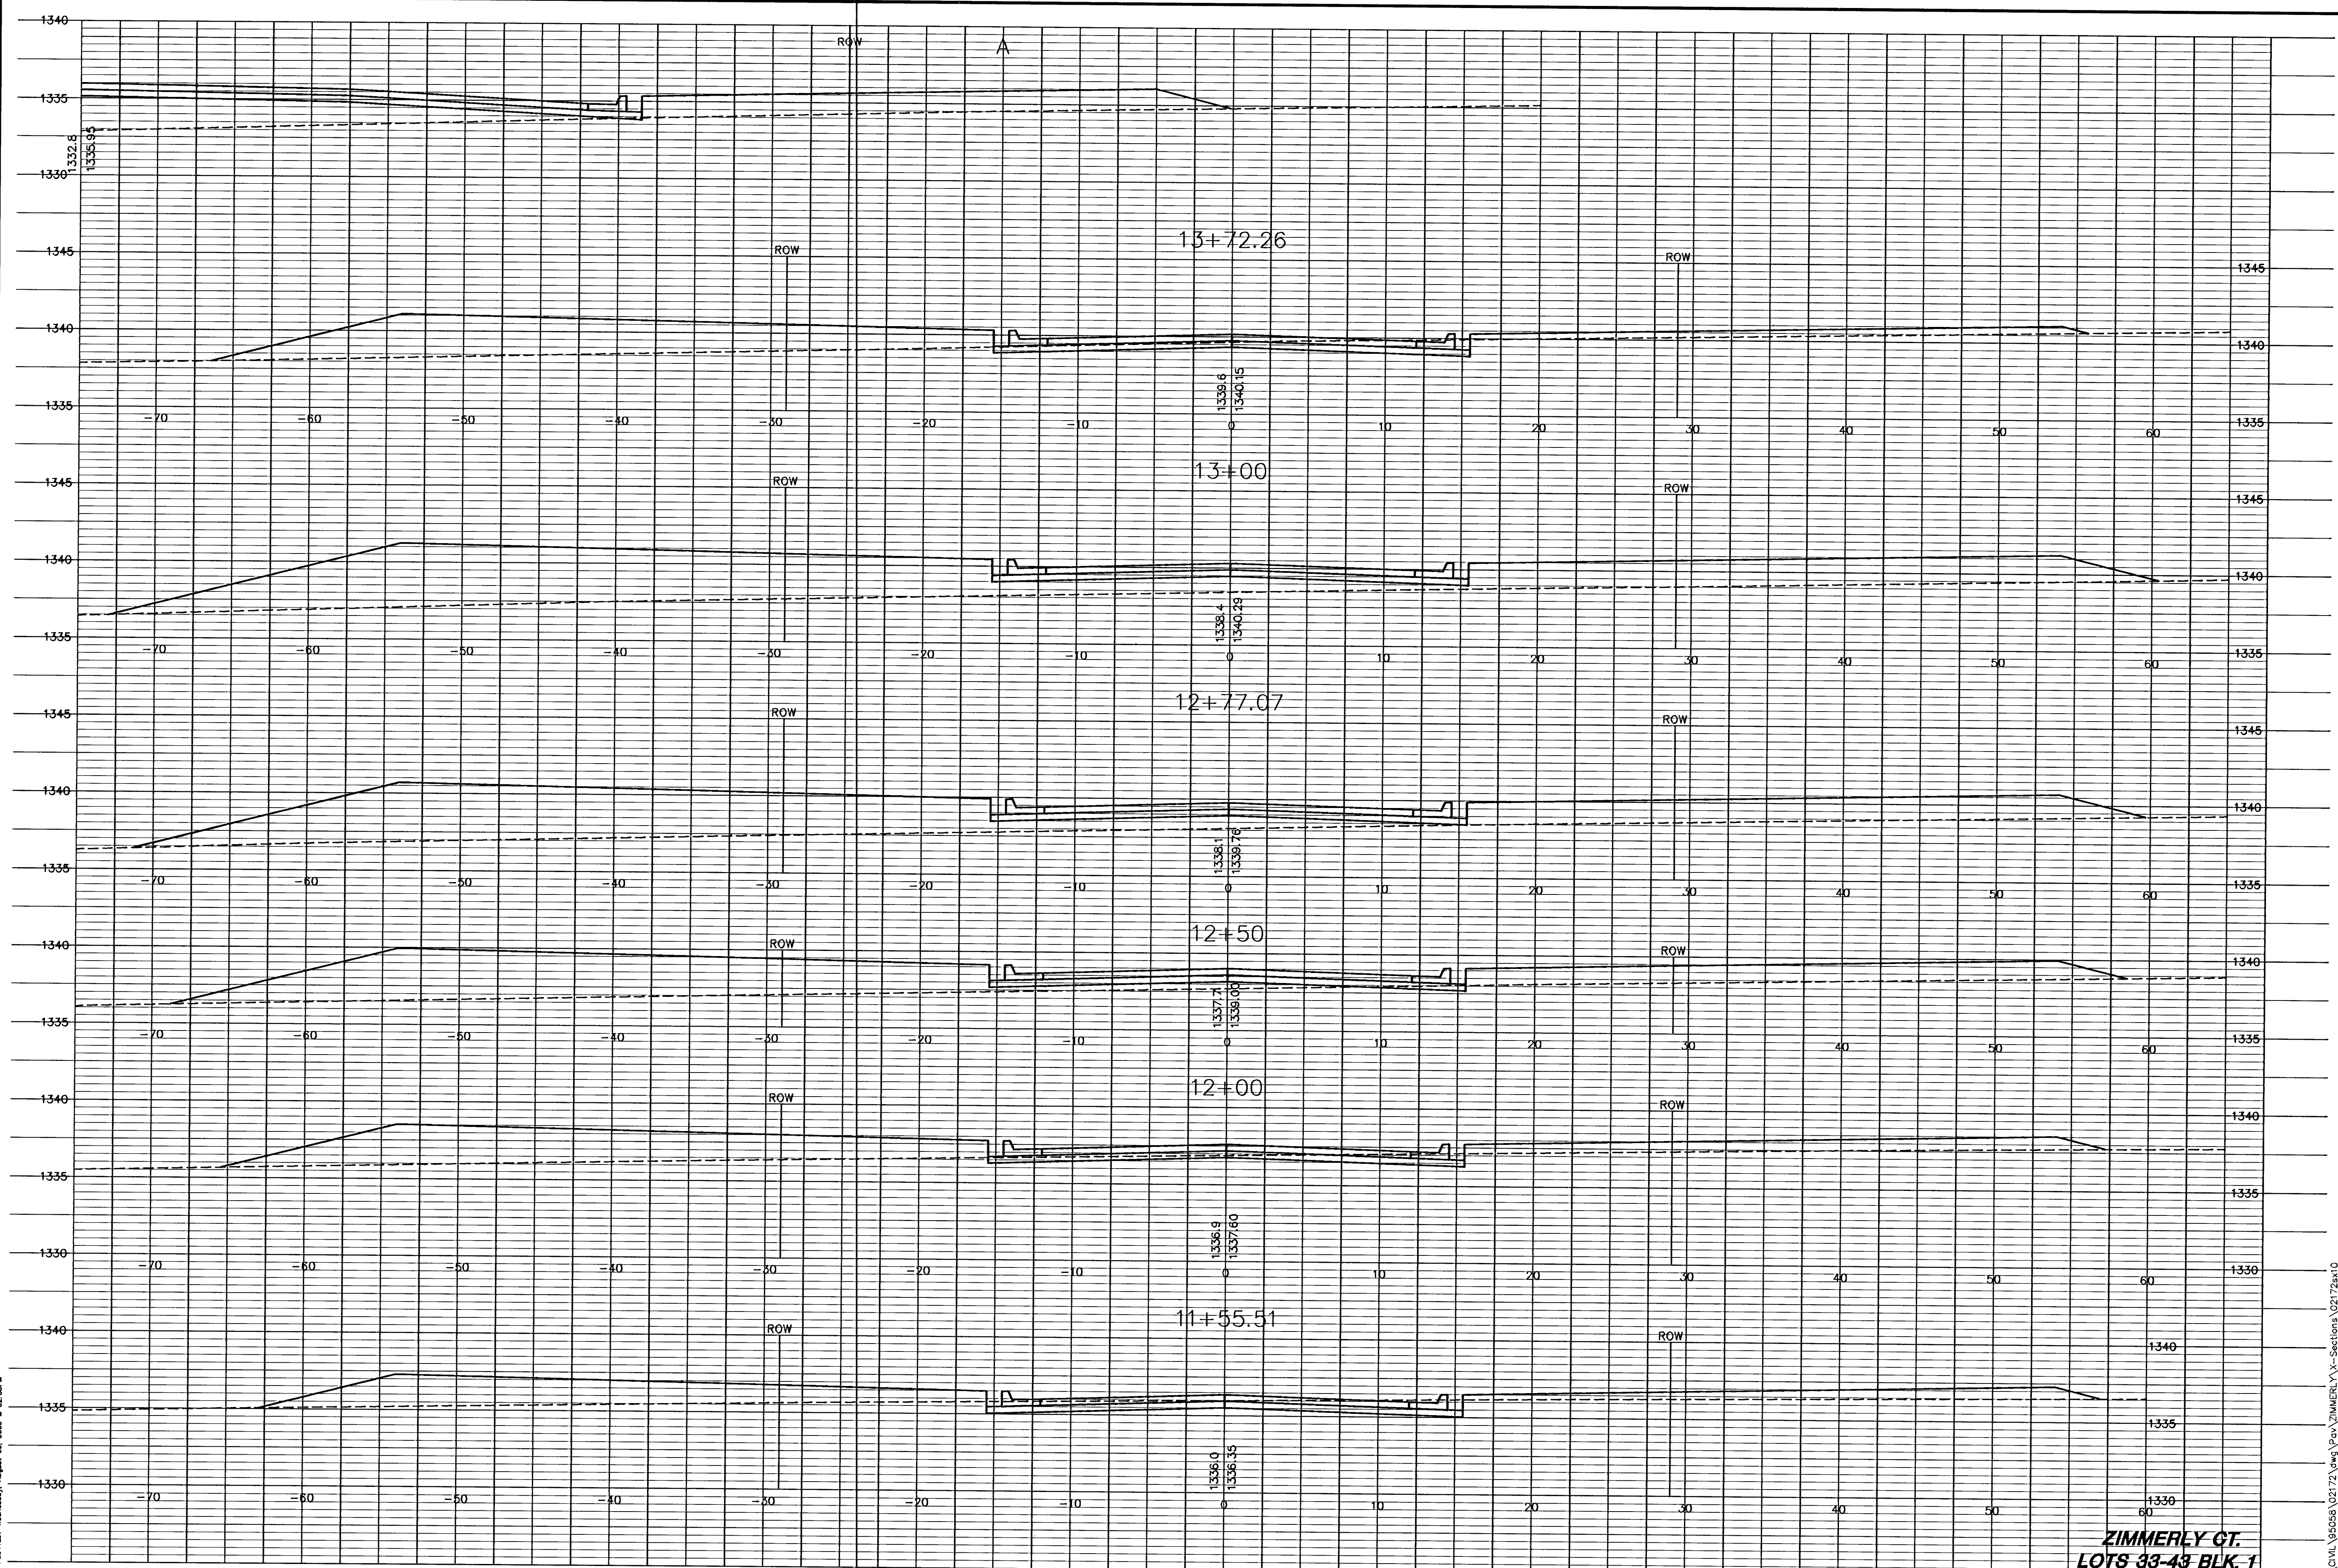

MKEC
ENGINEERING
CONSULTANTS, INC.
411 N. WEBB ROAD
WICHITA, KS. 67206
316-684-9600

PAVING AND INCIDENTAL DRAINAGE
WOODLAND LAKES 3RD & 4TH
ZIMMERLY PHASE

CROSS SECTIONS
SHEET TITLE
472-83718
PROJECT NUMBER

DESIGN BY SRS
DRAWN BY BFL/DM
CHECKED BY GJA

ISSUED AUGUST 2006
REVISED

SHEET NO.
33 of 36

H:\CIVIL\96058\02172.dwg Perv\ZIMMERLY\X-Sections\02172a10