


PLOTTED: Wednesday, August 09, 2006 @ 02:07PM

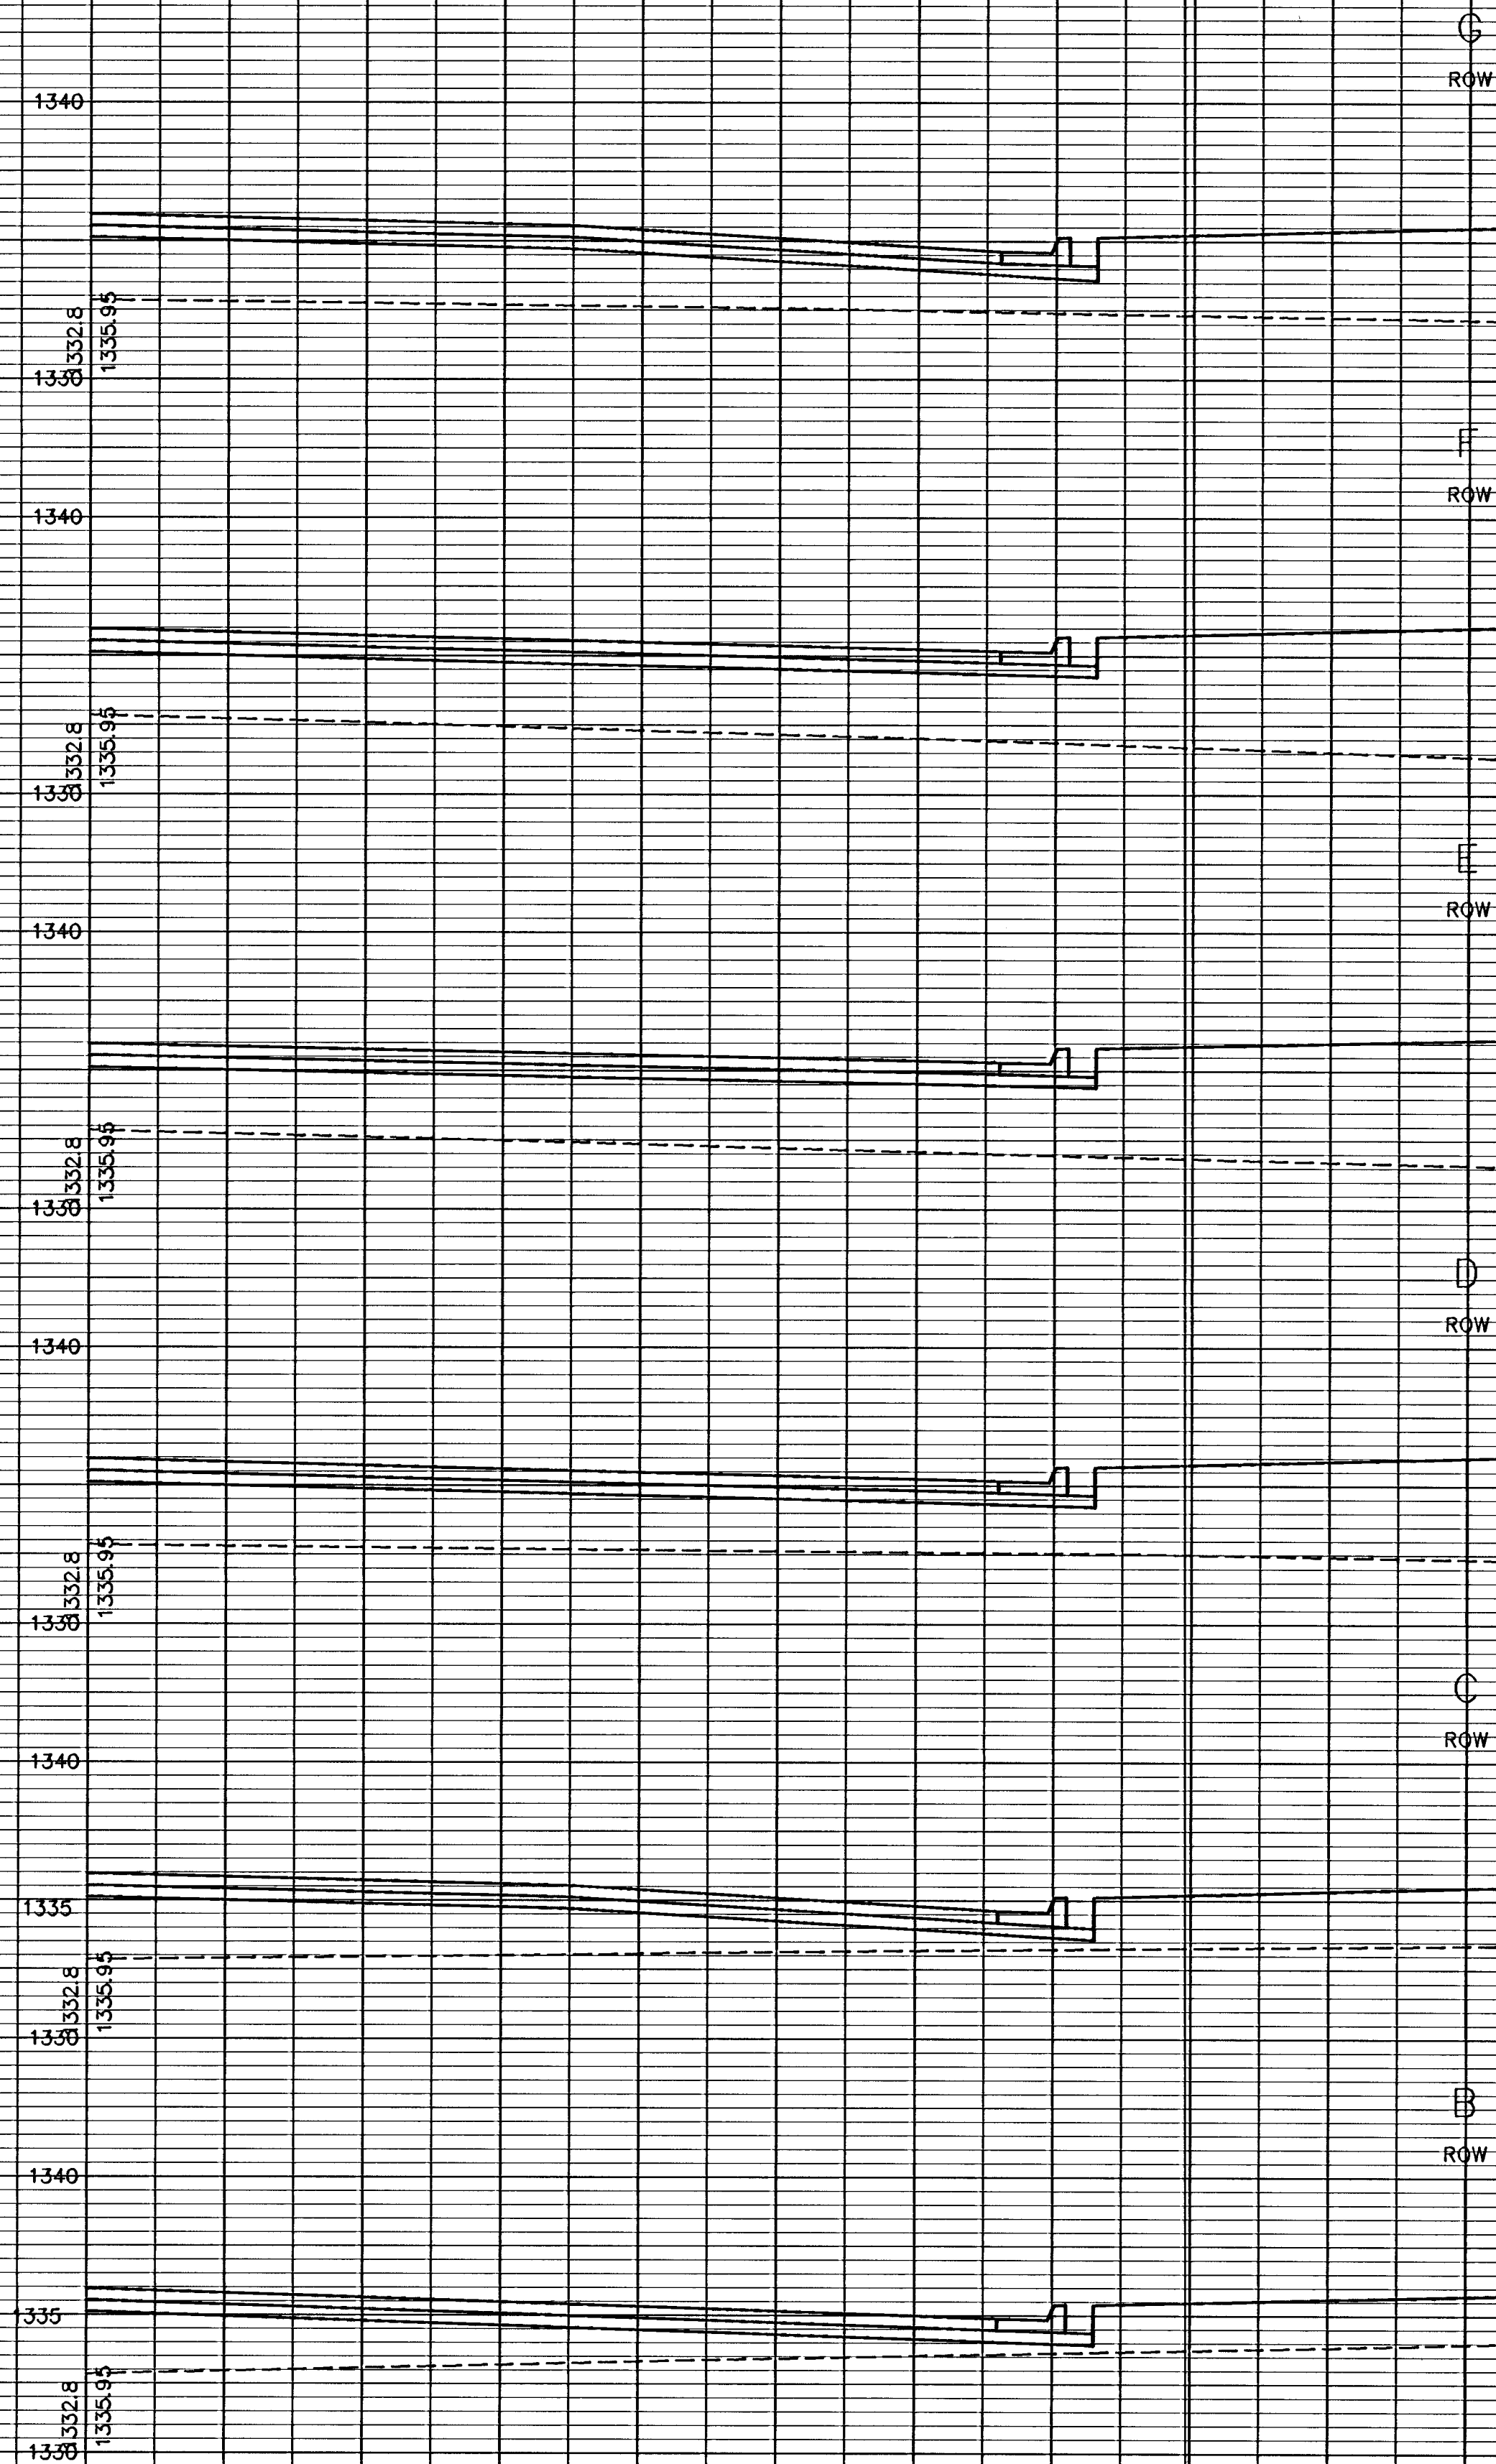

ZIMMERLY QT.
LOTS 33-43 BLK. 1

MKEC
ENGINEERING
CONSULTANTS, INC.

411 N. WEBB ROAD
WICHITA, KS. 67206
316 - 684 - 9600

PAVING AND INCIDENTAL DRAINAGE

WOODLAND LAKES 3RD & 4TH
ZIMMERLY PHASE

**CROSS
SECTIONS**

SHEET TITLE

472-83718

PROJECT NUMBER

SRS

DESIGN BY

BFL/DM

DRAWN BY

GJA

CHECKED BY

ISSUED

AUGUST 2006

REVISED

SHEET NO.

34 of 36

H:\CIVIL\950558\02172\Drawings\Zimmerly\X-Sections\02172a.dwg