

BENCHMARKS:

CITY OF WICHITA BENCHMARK DISC, TOP OF CURB AT WEST END OF CURB RETURN, NORTHWEST CORNER OF INTERSECTION OF CITY VIEW AND SHERIAC CIR. IN SHADOW WOODS ADDITION.
ELEV. = 199.26 (CITY DATUM)

CITY OF WICHITA BENCHMARK DISC, TOP OF CURB AT NORTH END OF CURB RETURN, NORTHWEST CORNER OF INTERSECTION OF BURTON AND CAVIT IN SHADOW WOODS ADDITION.
ELEV. = 193.21 (CITY DATUM)

CAUTION!
Ex. Elec & UG CATV Crossing
Depths Unknown. Contact Randy Truitt (316)261-6512, Westor and Bryan Ring (316)262-4270 Ex. 7169, Cox Communications two weeks prior to construction.

Sta 0+00, Line 2
Remove existing stub and extend 15' pipe west.

Maintain hay bale barrier around inlet per detail, sheet 21. Replace if needed.


Sta 1+39.8, Line 2
Construct std. type 1A curb inlet. (5'x3')
Top Elev. = 187.31

CAUTION!
Ex. 8" SS Crossing

CAUTION!
Ex. 6" WTR Crossing

Scale: 1" = 20' Horizontal
1" = 5' Vertical
• = Iron

Remove trees only as necessary for storm sewer construction and only with permission of Developer or Baughman Co. Cost of removal to be incidental to lump sum bid item "Site Clearing & Restoration".

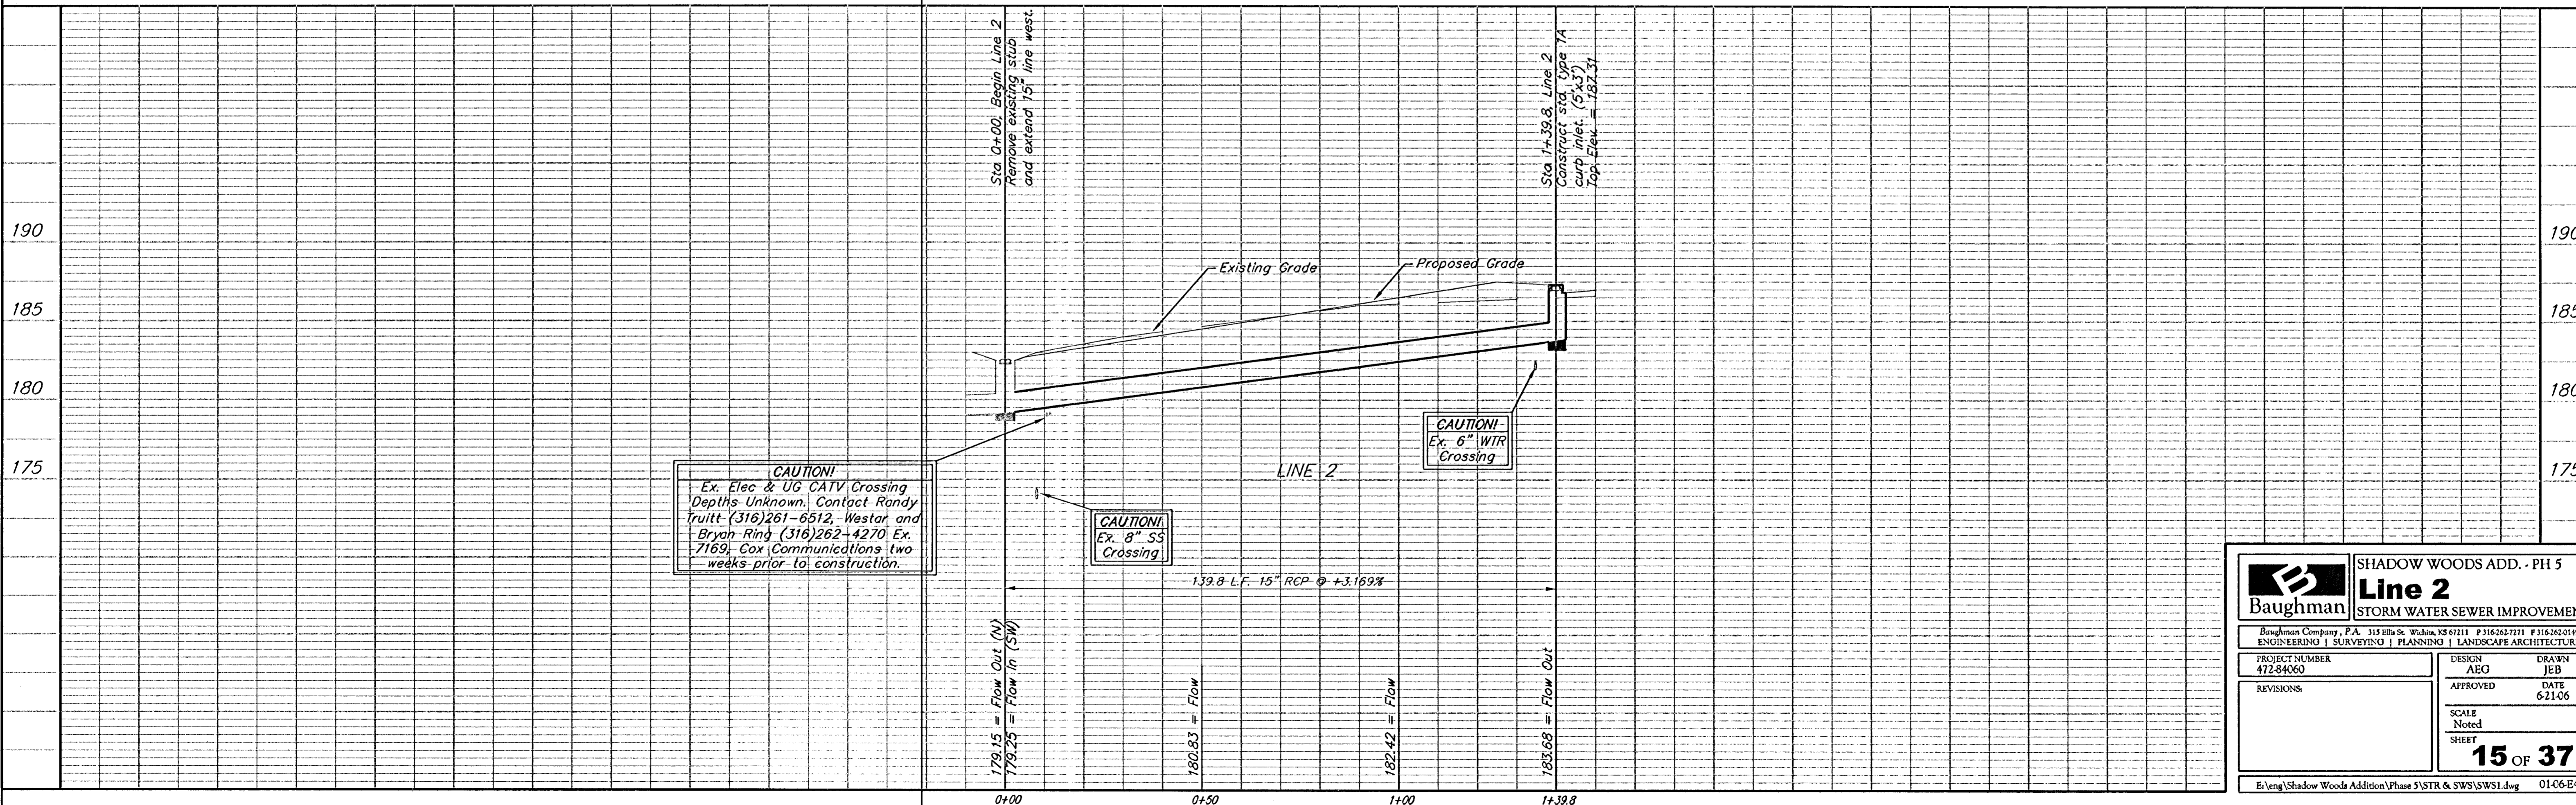

CAUTION!
Ex. Elec & UG CATV Crossing
Depths Unknown. Contact Randy Truitt (316)261-6512, Westor and Bryan Ring (316)262-4270 Ex. 7169, Cox Communications two weeks prior to construction.

CAUTION!
Ex. 8" SS Crossing

CAUTION!
Ex. 6" WTR Crossing

		SHADOW WOODS ADD. - PH 5	
		Line 2	
ENGINEERING SURVEYING PLANNING LANDSCAPE ARCHITECTURE		STORM WATER SEWER IMPROVEMENTS	
PROJECT NUMBER 472-8400		DESIGN AEG	
DRAWN JEB		APPROVED DATE 6-21-06	
REVISIONS:		SCALE Noted	
		SHEET 15 OF 37	
E:\eng\Shadow Woods Addition\Phase 5\STR & SWS\SWS1.dwg 01-06-E467			