


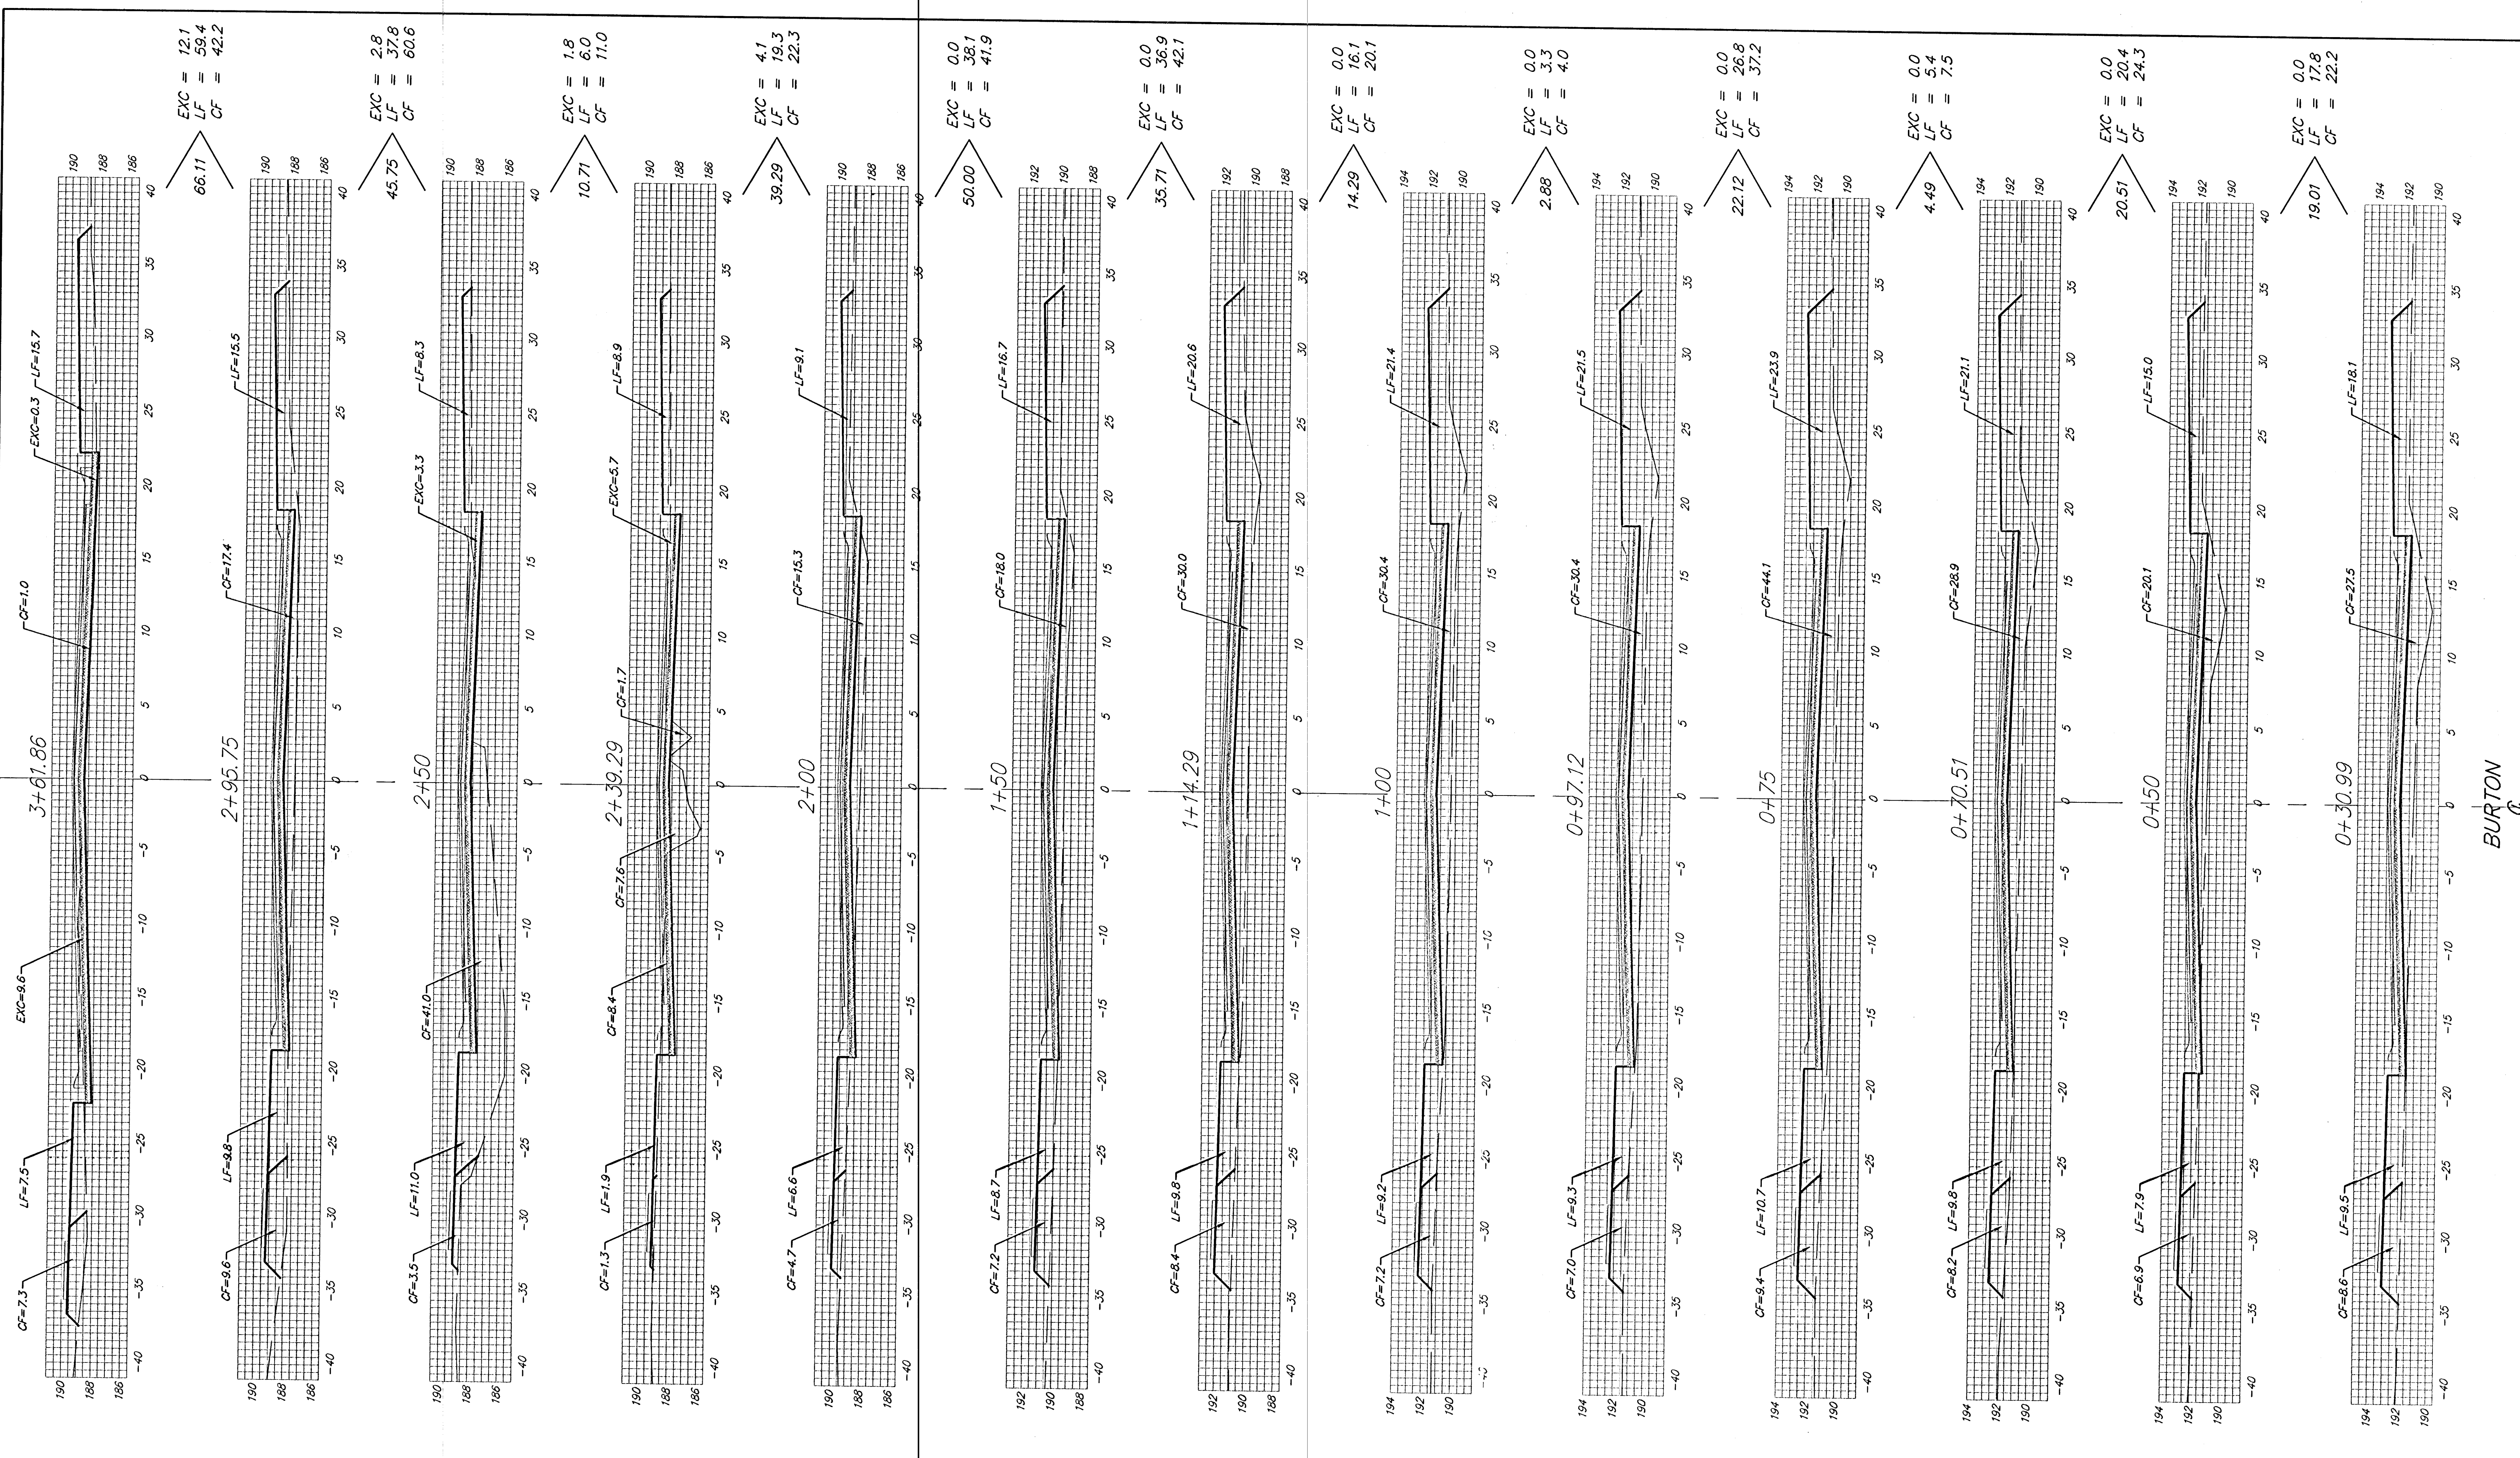

Sheet Totals:

Excavation	=	20.8	C.Y.
Loose Fill	=	287.3	C.Y.
Compacted Fill	=	335.4	C.Y.



Baughman

Baughman Company, P.A. 315 Ella St. Wichita, KS 67211 P 316-262-0149
ENGINEERING | SURVEYING | PLANNING | LANDSCAPE ARCHITECTURE
PROJECT NUMBER 472-84060 SHEET
27 OF 37
Eng\Details\XGrid2004.dwg 06-01-E467