



$EXC = 1.1$
 $LF = 36.7$
 $CF = 47.5$

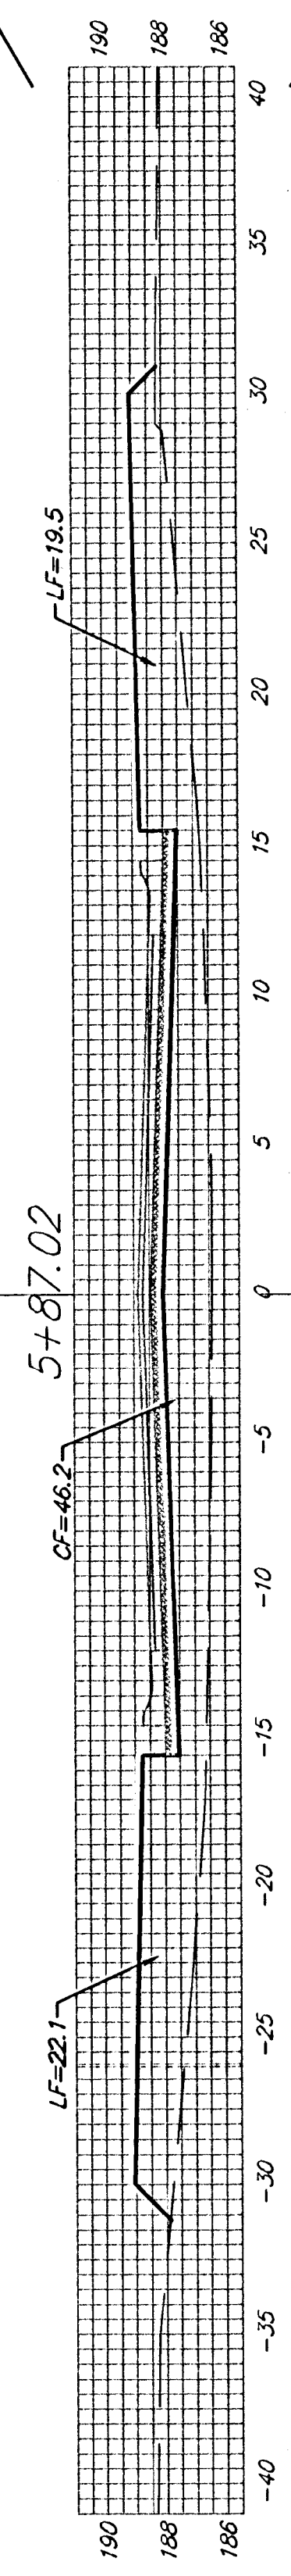

$EXC = 0.1$
 $LF = 50.5$
 $CF = 47.8$

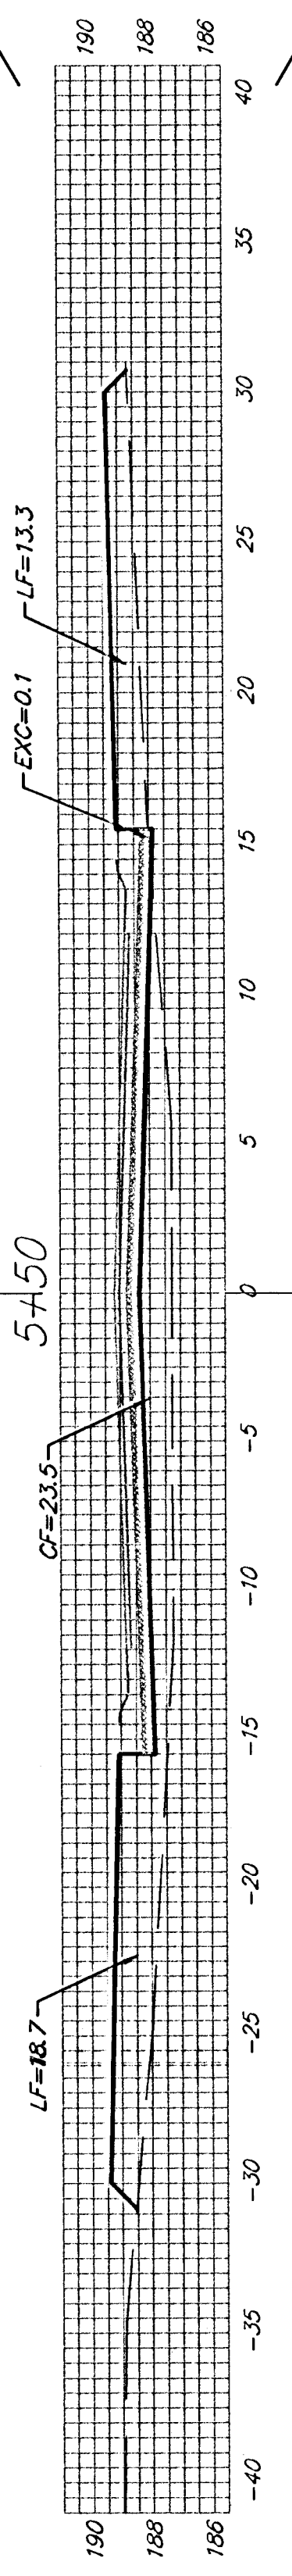

$EXC = 0.7$
 $LF = 23.9$
 $CF = 15.6$

TEXAS CIR.
 Q

Sheet Totals:
 Excavation = 1.9 C.Y.
 Loose Fill = 111.1 C.Y.
 Compacted Fill = 110.9 C.Y.



Baughman Company, P.A. 315 Ella St. Wichita, KS 67211 P 316-262-7271 F 316-262-0149
 ENGINEERING | SURVEYING | PLANNING | LANDSCAPE ARCHITECTURE
 PROJECT NUMBER: 472-84060 SHEET: 34 OF 37
 Eng\Details\SSgrd2004.dwg 06-01-E467