


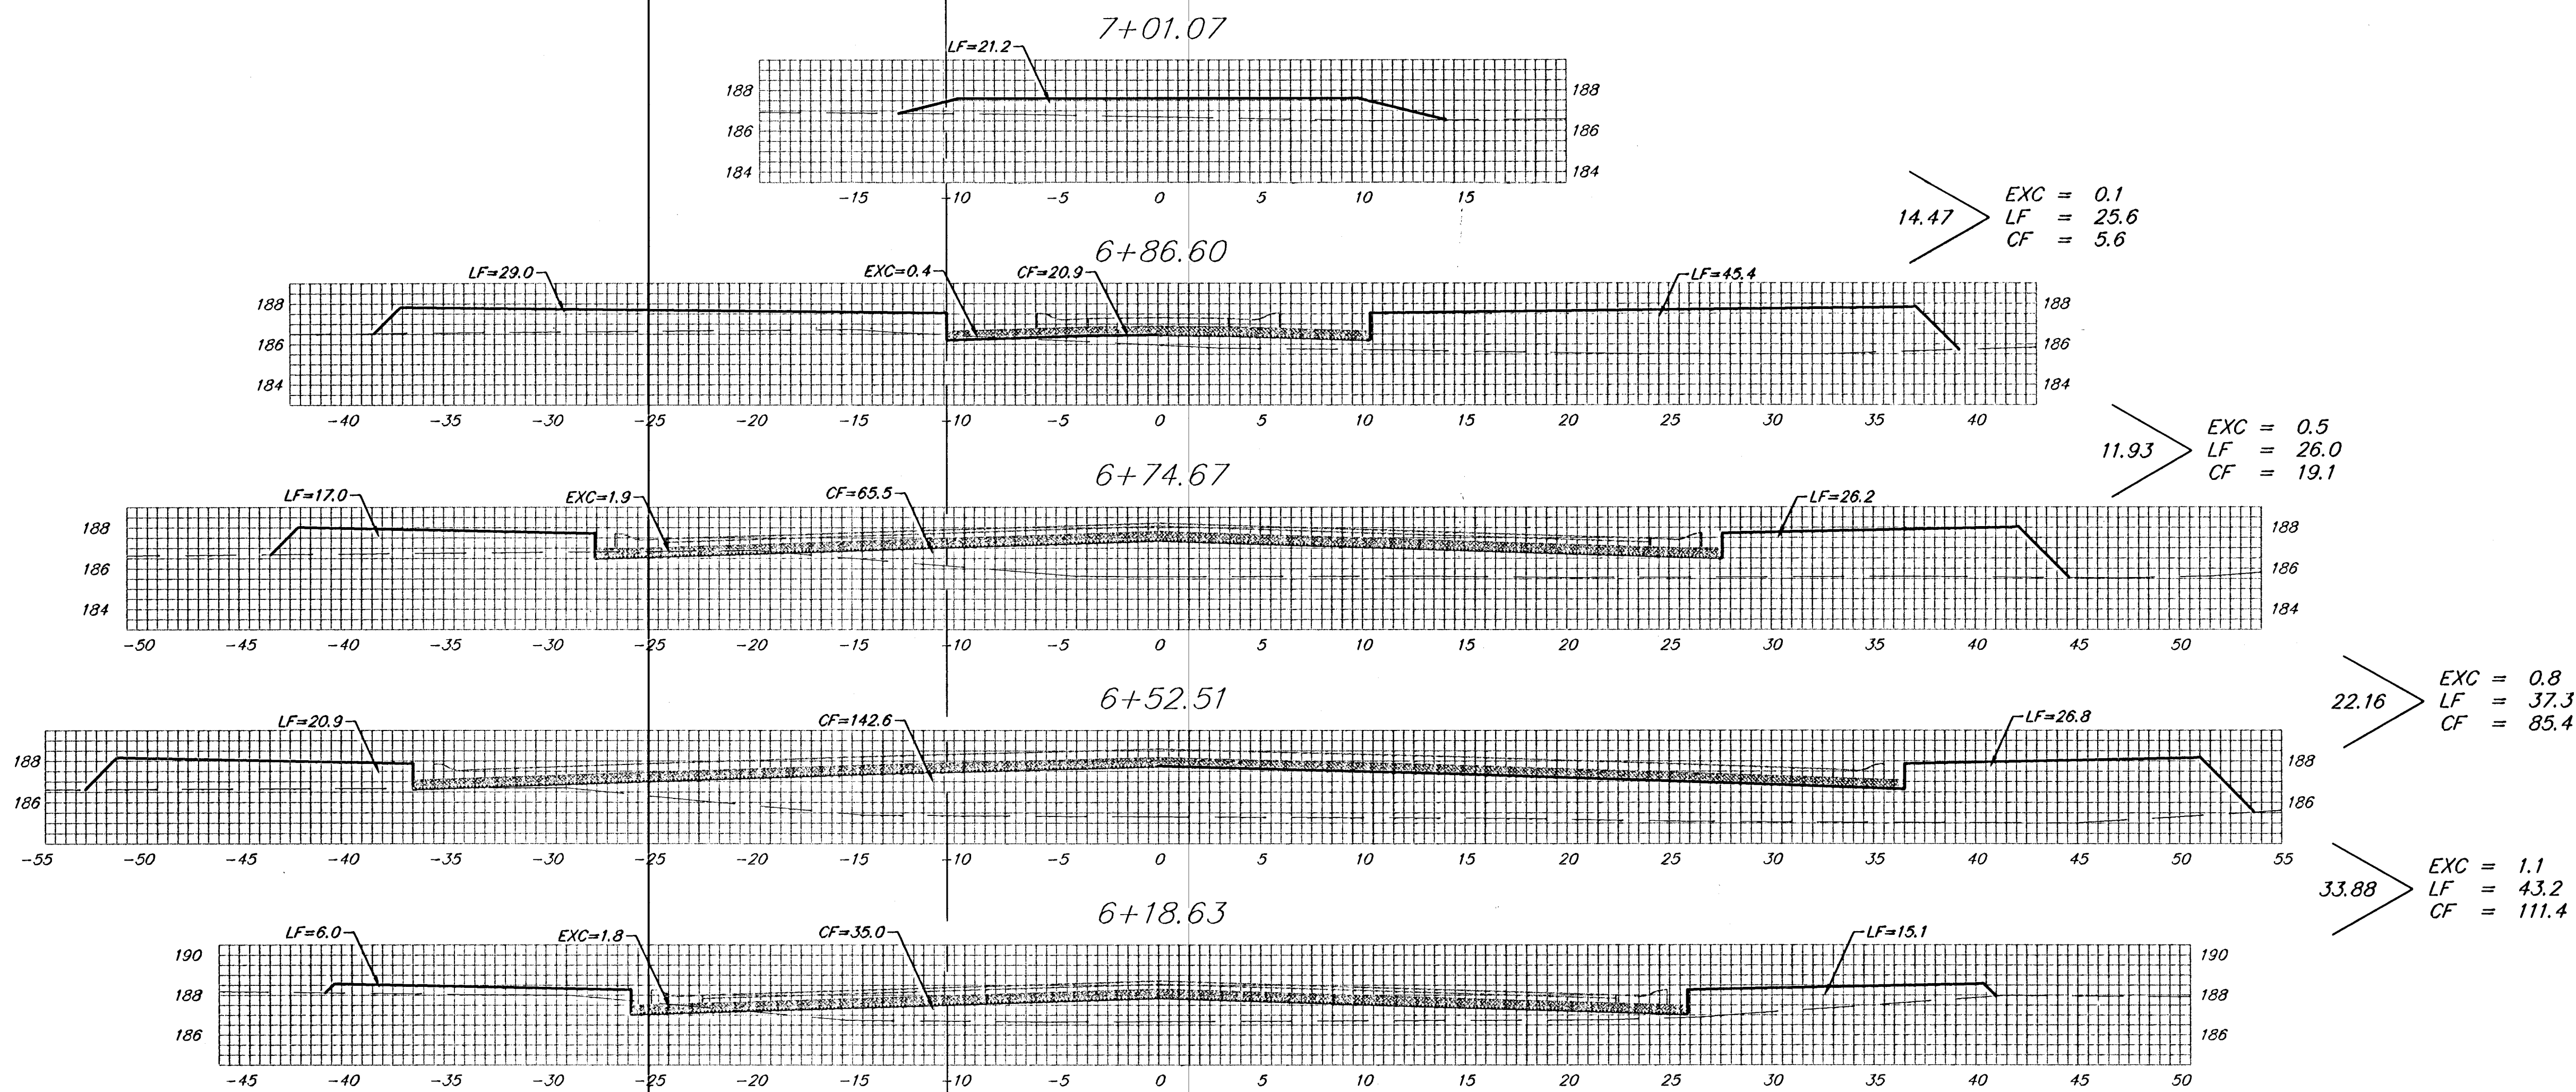

TEXAS CIR.
C

Sheet Totals:
 Excavation = 2.5 C.Y.
 Loose Fill = 132.1 C.Y.
 Compacted Fill = 221.5 C.Y.

Baughman

Baughman Company, P.A. 315 Ellis St. Wichita, KS 67211 P 316-262-7271 F 316-262-0149

ENGINEERING | SURVEYING | PLANNING | LANDSCAPE ARCHITECTURE

PROJECT NUMBER 47284060	SHEET 35 OF 37
----------------------------	--------------------------

Eng:\Details\VSgrid2004.dwg 06-01-E467