
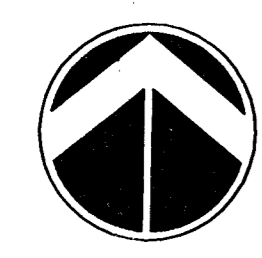


MKEC
ENGINEERING
CONSULTANTS
411 N. WEBB ROAD
WICHITA, KS. 67206
316 - 684 - 9600

**29TH ST.
ROCK RD. TO WEBB RD.**

PLANTING PLAN

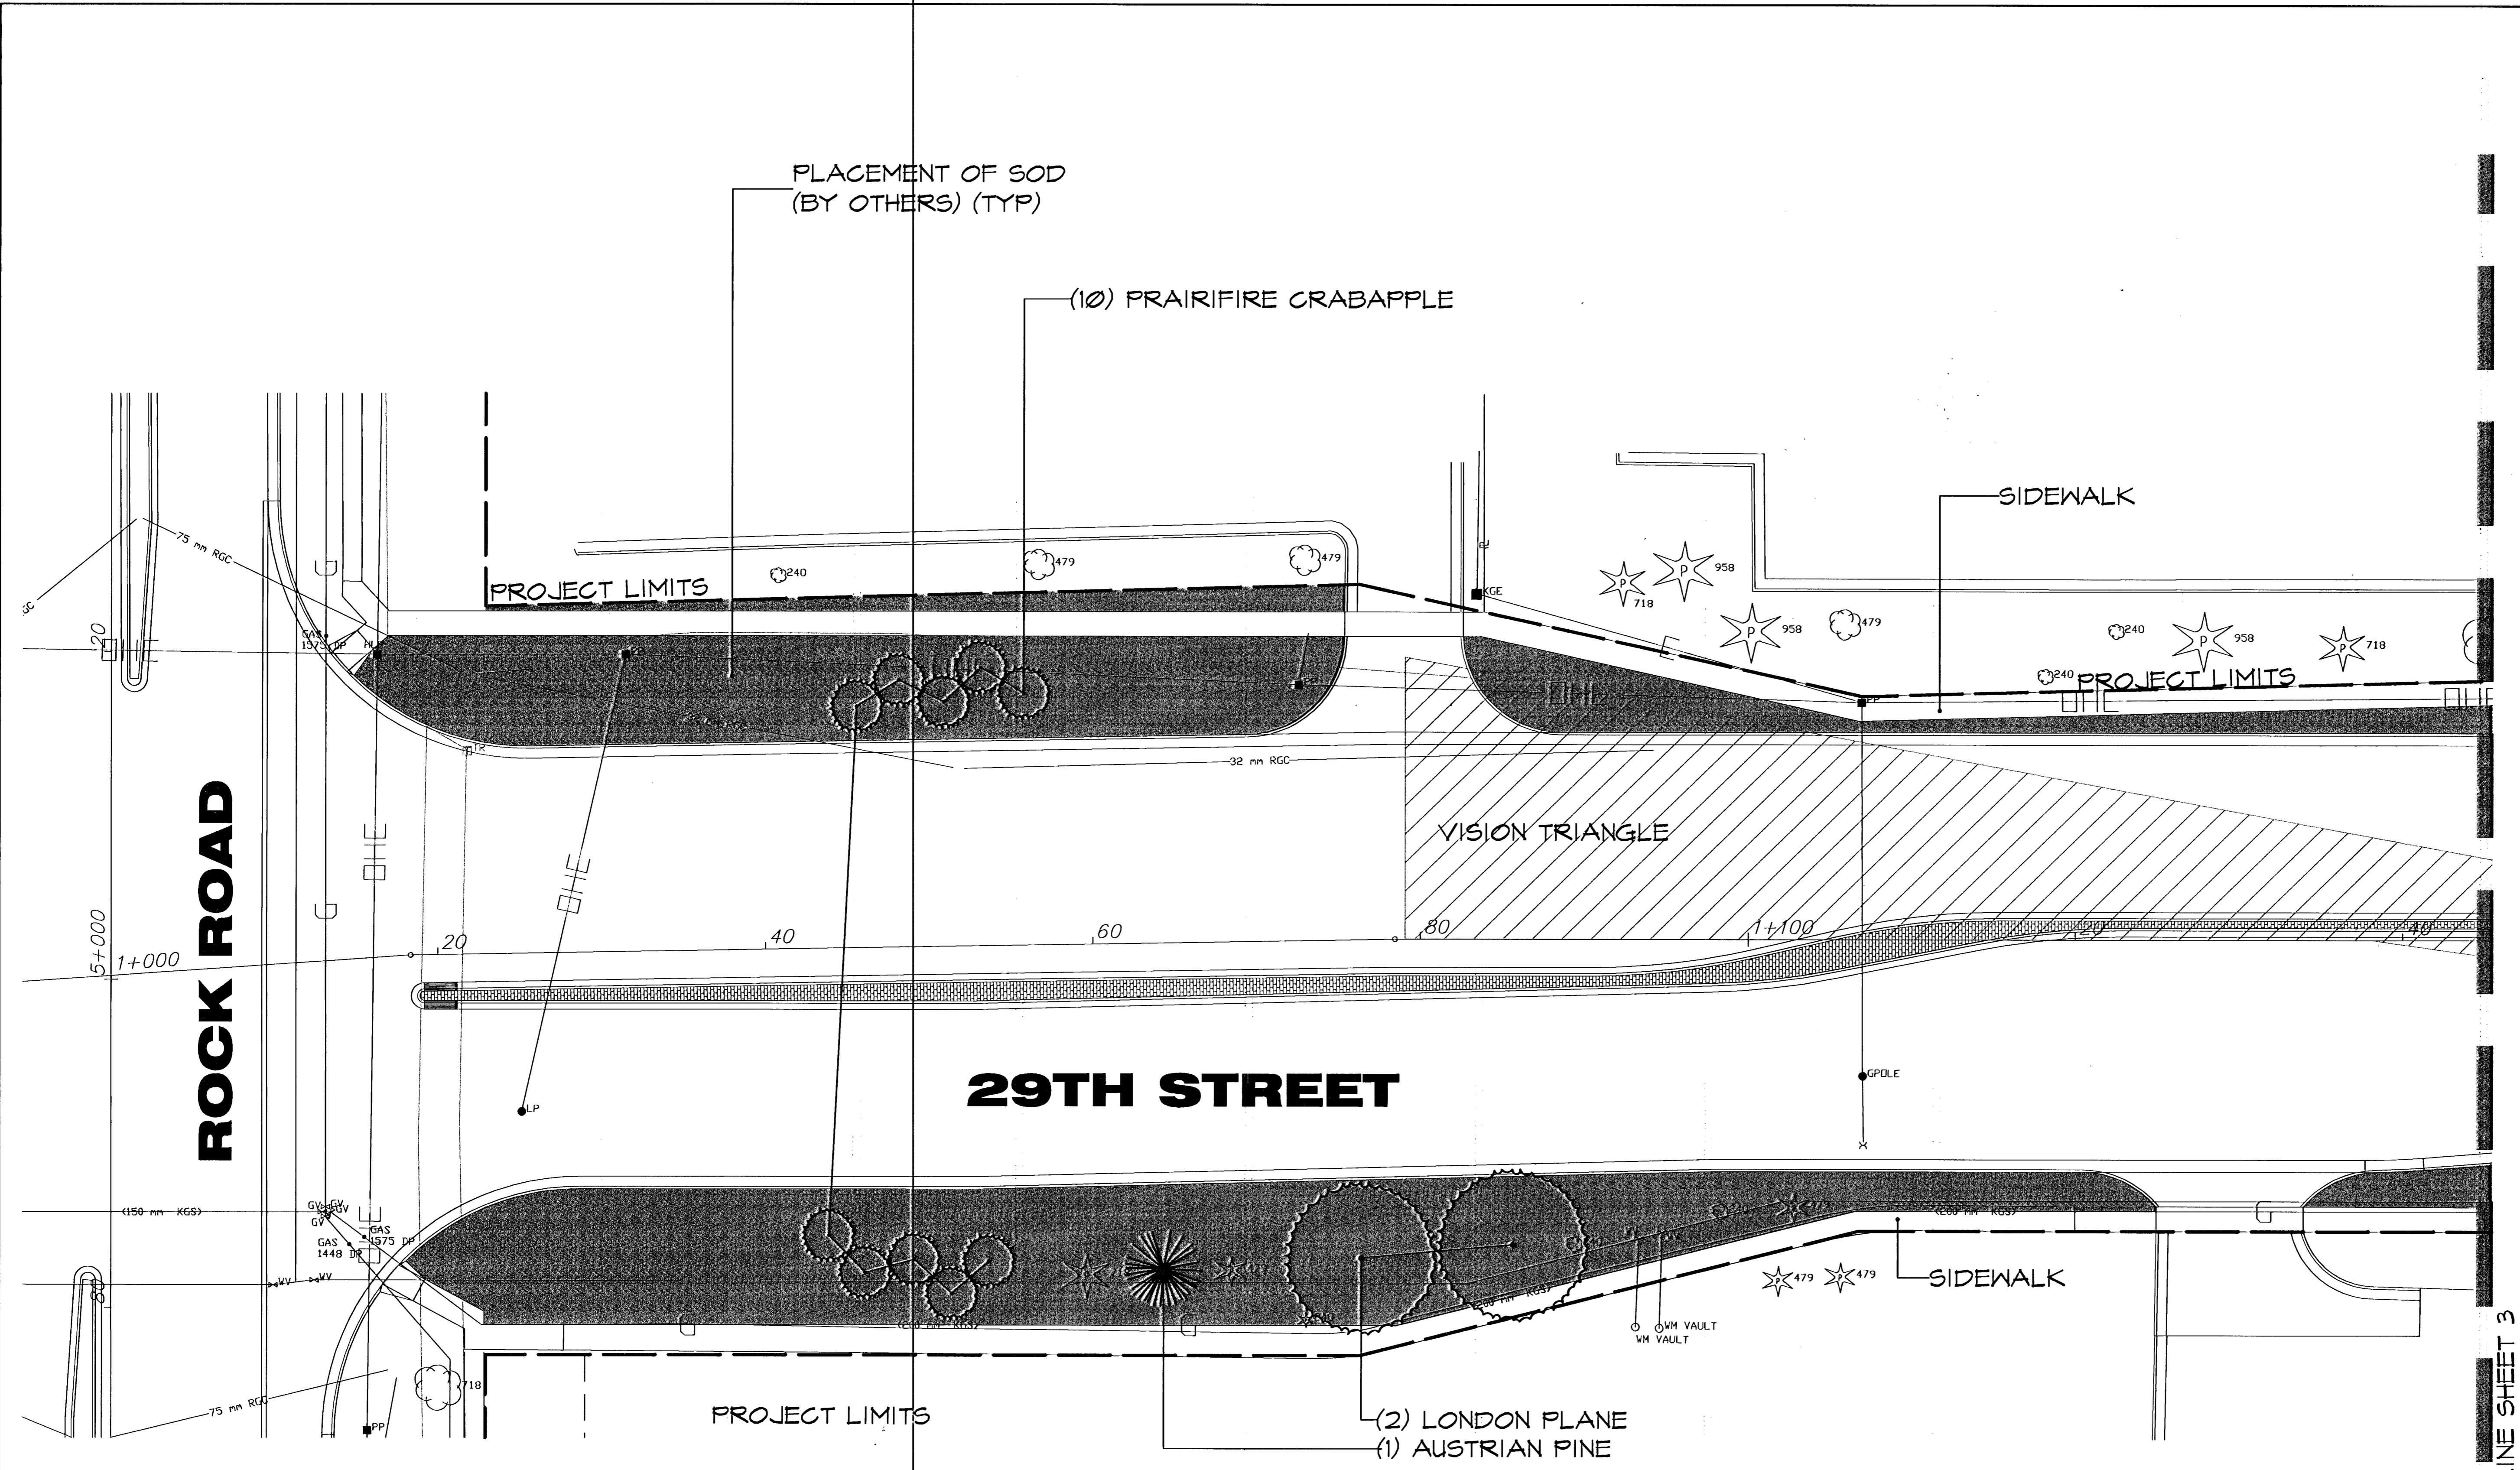

NORTH SCALE 1 : 200 (METRIC UNITS)

PLANT LIST (THIS SHEET)			
QTY.	COMMON NAME	BOTANICAL NAME	SIZE/COMMENT
LARGE SHADE TREES			
2	LONDON PLANETREE	Platanus x acerifolia	3" Cal., Balled-in-Burlap
EVERGREENS			
1	AUSTRIAN PINE	Pinus nigra	8' Height, Balled-in-Burlap
ORNAMENTAL TREES			
10	PRAIRIFIRE CRABAPPLE	Malus sp. 'Prairifire'	2" Cal., Balled-in-Burlap

DATE
JUNE 2003

REVISED

DESIGN BY
BJH

DRAWN BY
BJH

CHECKED BY
JAG

SHEET NUMBER
2 of 14

MATCHLINE SHEET 3

H:\CIVIL\01058\DWG\landscape\01058P.L1