


**29TH ST.  
ROCK RD. TO WEBB RD.**  
PLANTING PLAN

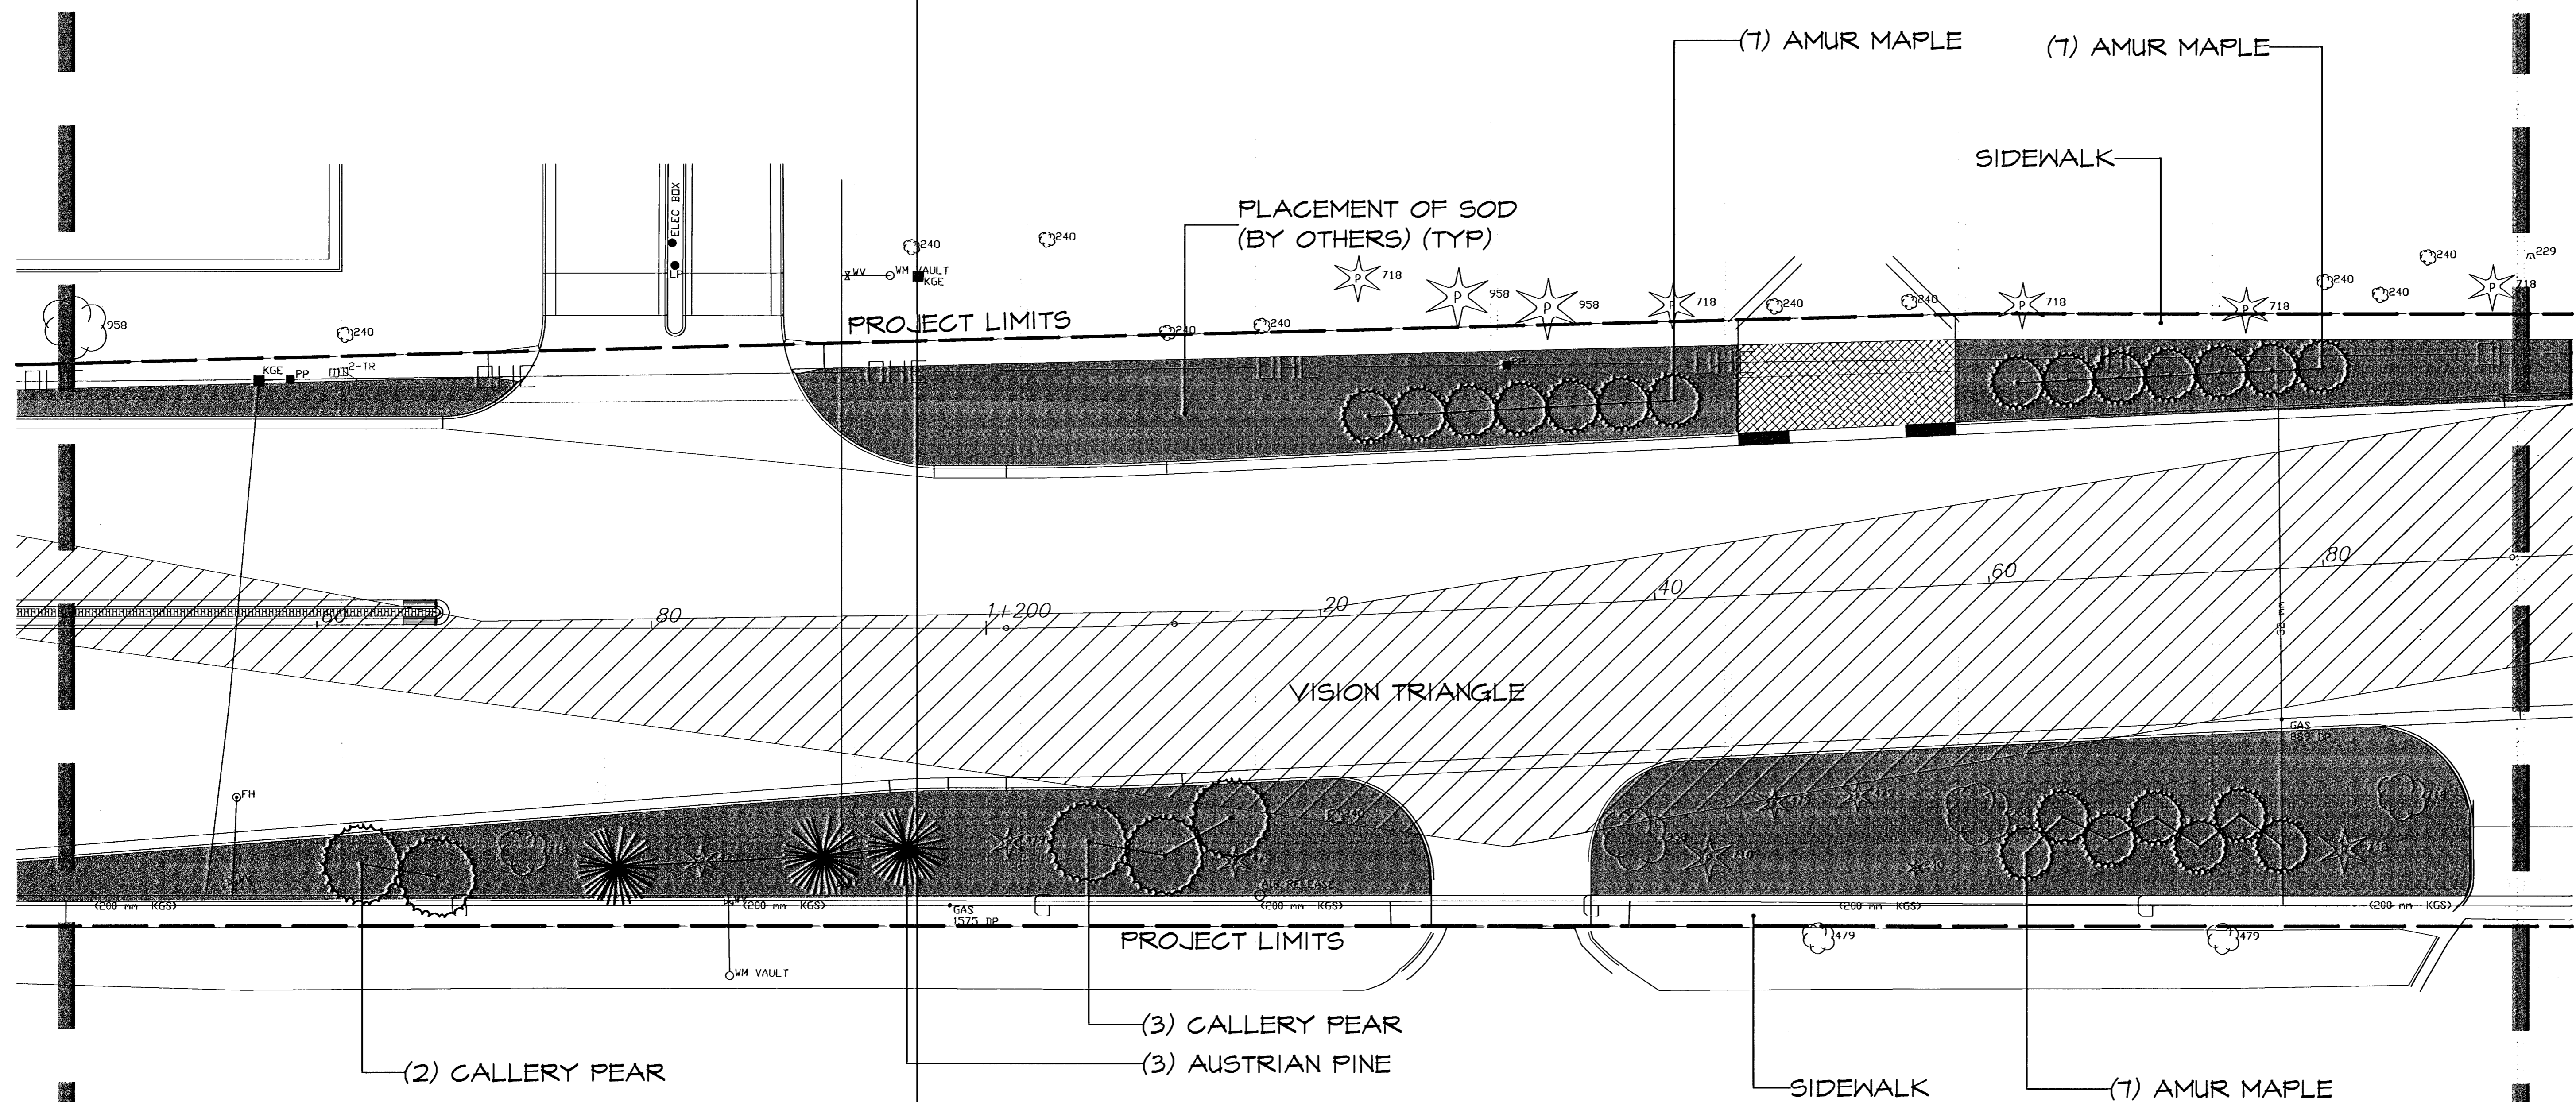


MATCHLINE SHEET 2

MATCHLINE SHEET 4

DATE	JUNE 2003
REVISED	

DESIGN BY	BJH
DRAWN BY	BJH
CHECKED BY	JAG

SHEET NUMBER  
**3 of 14**

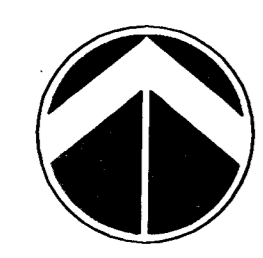

**NORTH SCALE 1 : 200 (METRIC UNITS)**

PLANT LIST (THIS SHEET)			
QTY.	COMMON NAME	BOTANICAL NAME	SIZE/COMMENT
EVERGREENS			
3	AUSTRIAN PINE	Pinus nigra	8' Height, Balled-in-Burlap
ORNAMENTAL TREES			
5	CALLERY PEAR	Pyrus calleryana 'Chanticleer'	2" Cal, Balled-in-Burlap
21	AMUR MAPLE	Acer ginnala	2" Cal, Balled-in-Burlap

H:\CIVIL\010585\DWG\landscape\010585PL2