

**MKEC**  
ENGINEERING  
CONSULTANTS  
411 N. WEBB ROAD  
WICHITA, KS. 67206  
316 - 684 - 9600


**29TH ST.  
ROCK RD. TO WEBB RD.**

PLANTING PLAN

DATE	JUNE 2003
REVISED	

DESIGN BY	BJH
DRAWN BY	BJH
CHECKED BY	JAG

SHEET NUMBER  
**4 of 14**

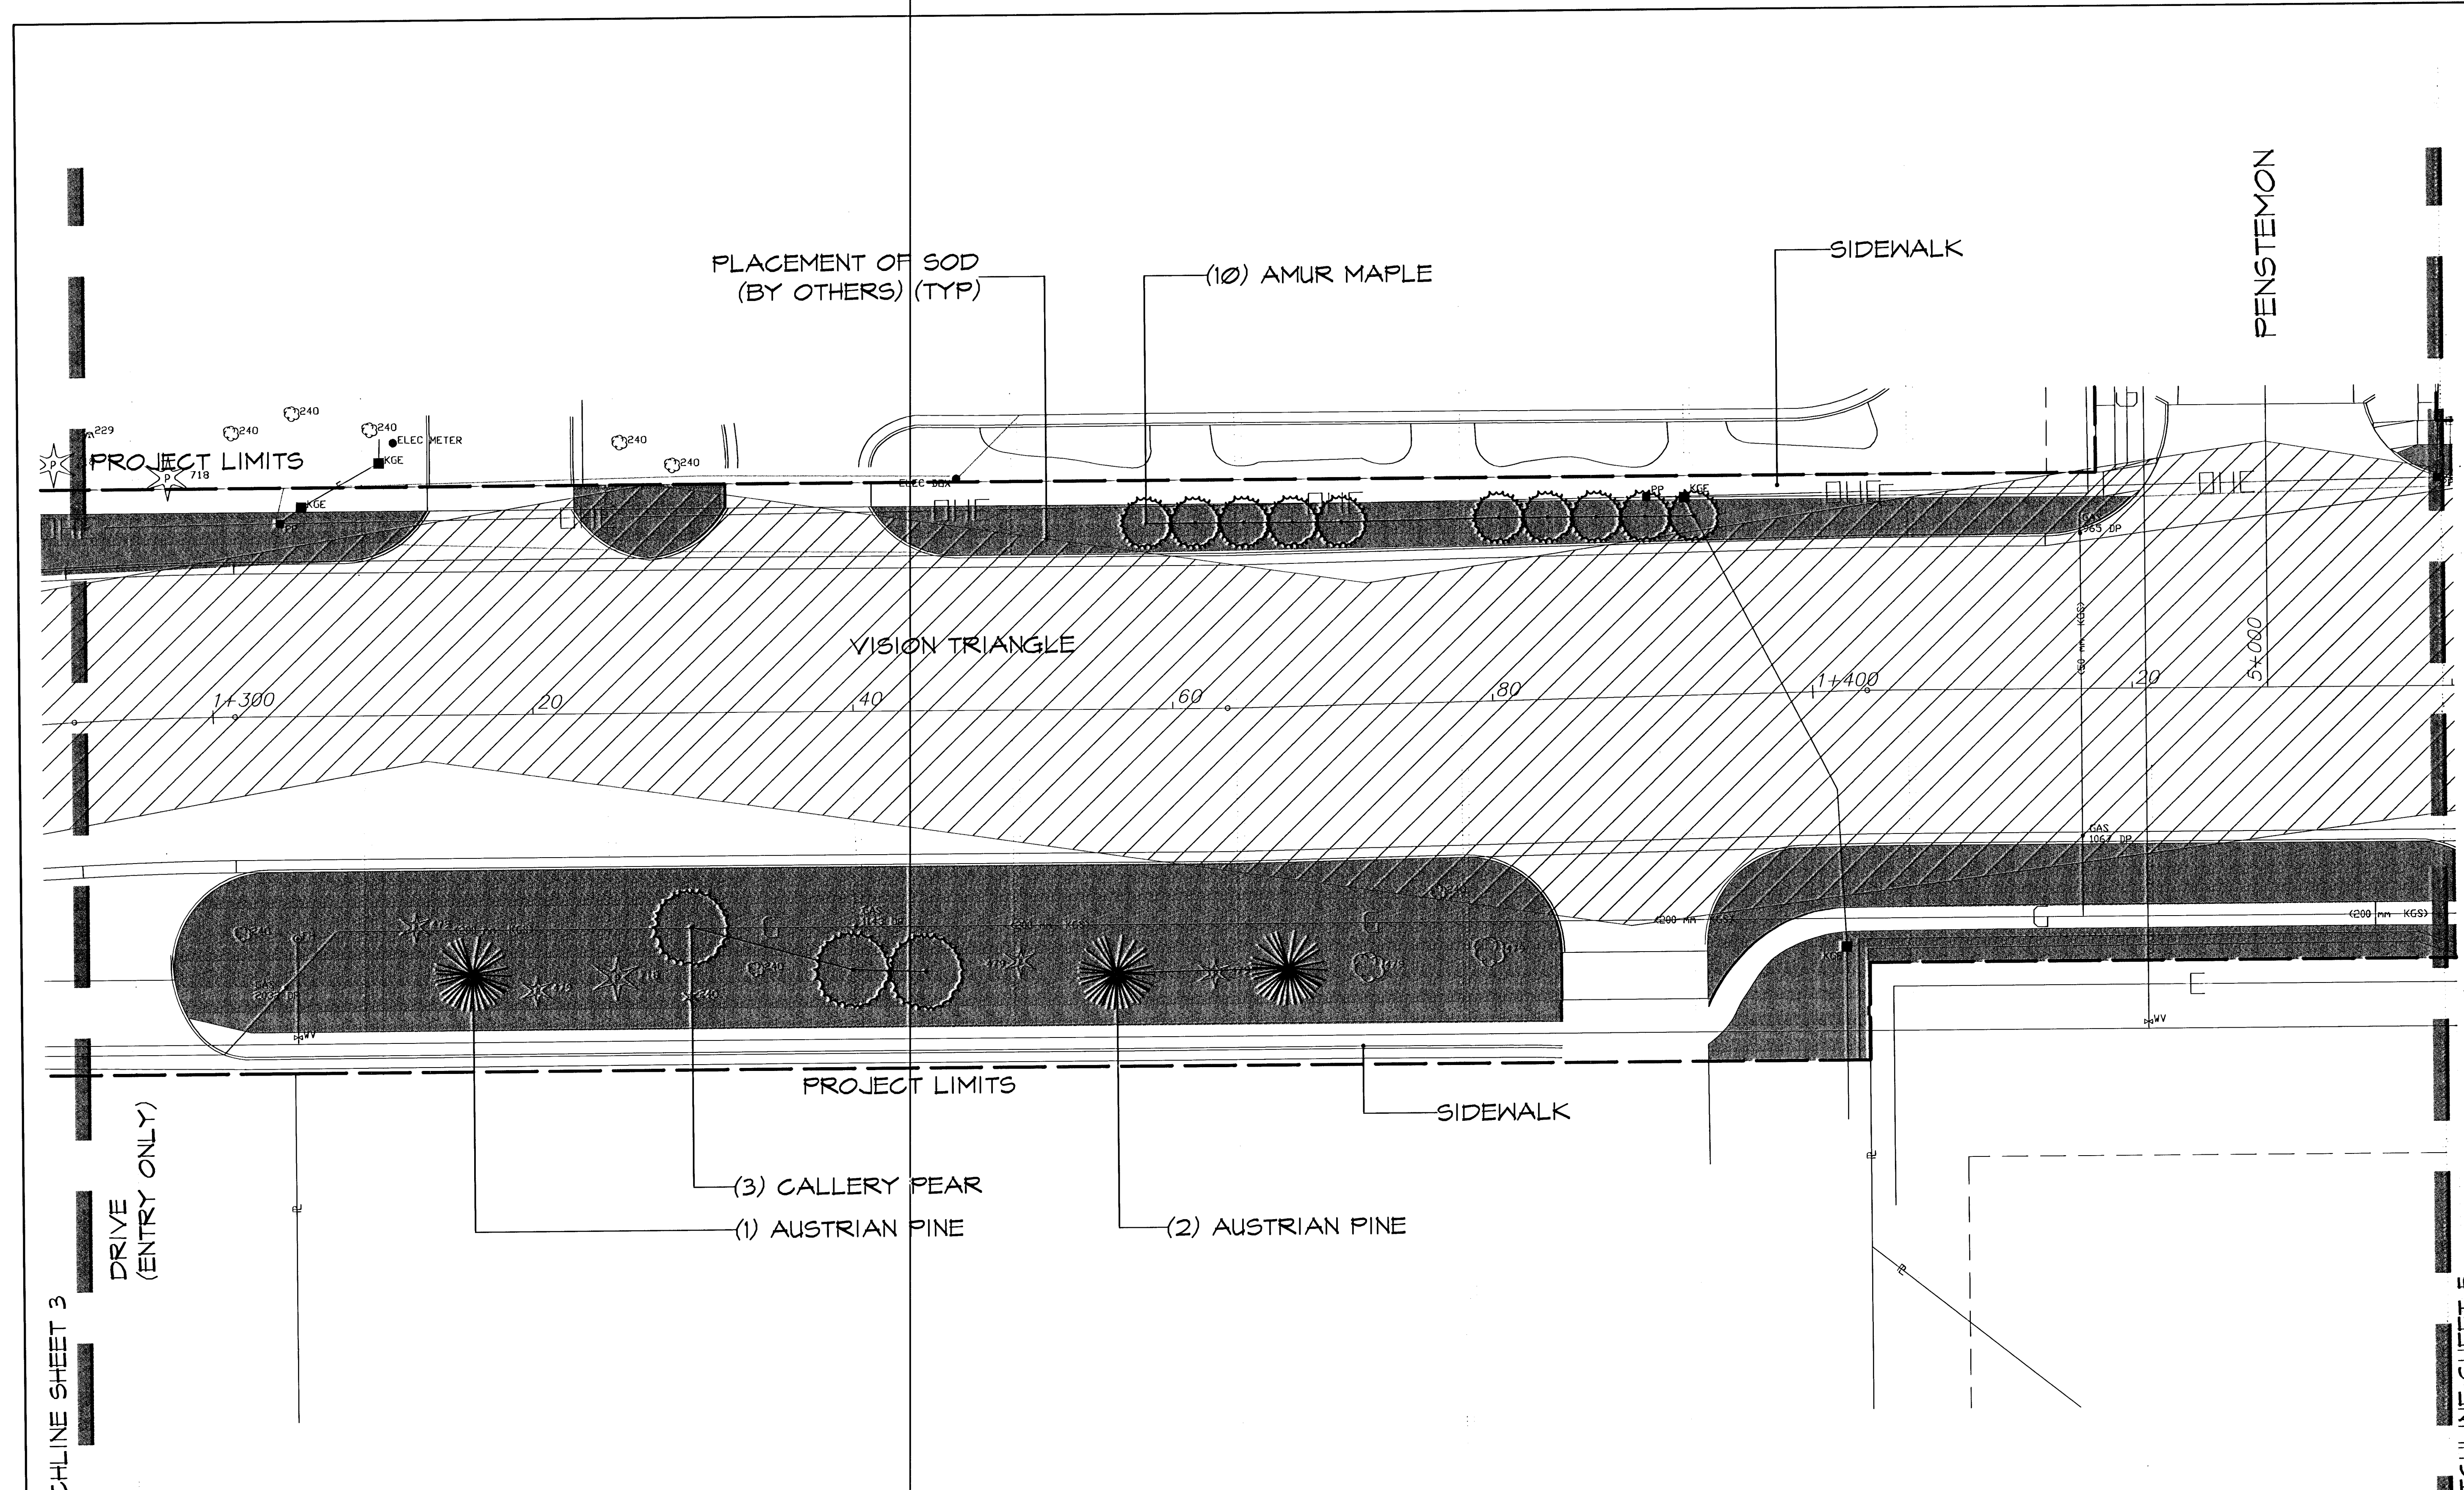

DRIVE  
(ENTRY ONLY)

MATCHLINE SHEET 3



**NORTH SCALE 1 : 200 (METRIC UNITS)**

PLANT LIST (THIS SHEET)			
QTY.	COMMON NAME	BOTANICAL NAME	SIZE/COMMENT
EVERGREENS			
3	AUSTRIAN PINE	Pinus nigra	8' Height, Balled-in-Burlap
ORNAMENTAL TREES			
3	CALLERY PEAR	Pyrus calleryana 'Chanticleer'	2" Cal., Balled-in-Burlap
10	AMUR MAPLE	Acer ginnala	2" Cal., Balled-in-Burlap

H:\CIVIL\01058\DWG\landscape\01058PL3