



**29TH ST.
 ROCK RD. TO WEBB RD.
 PLANTING PLAN**

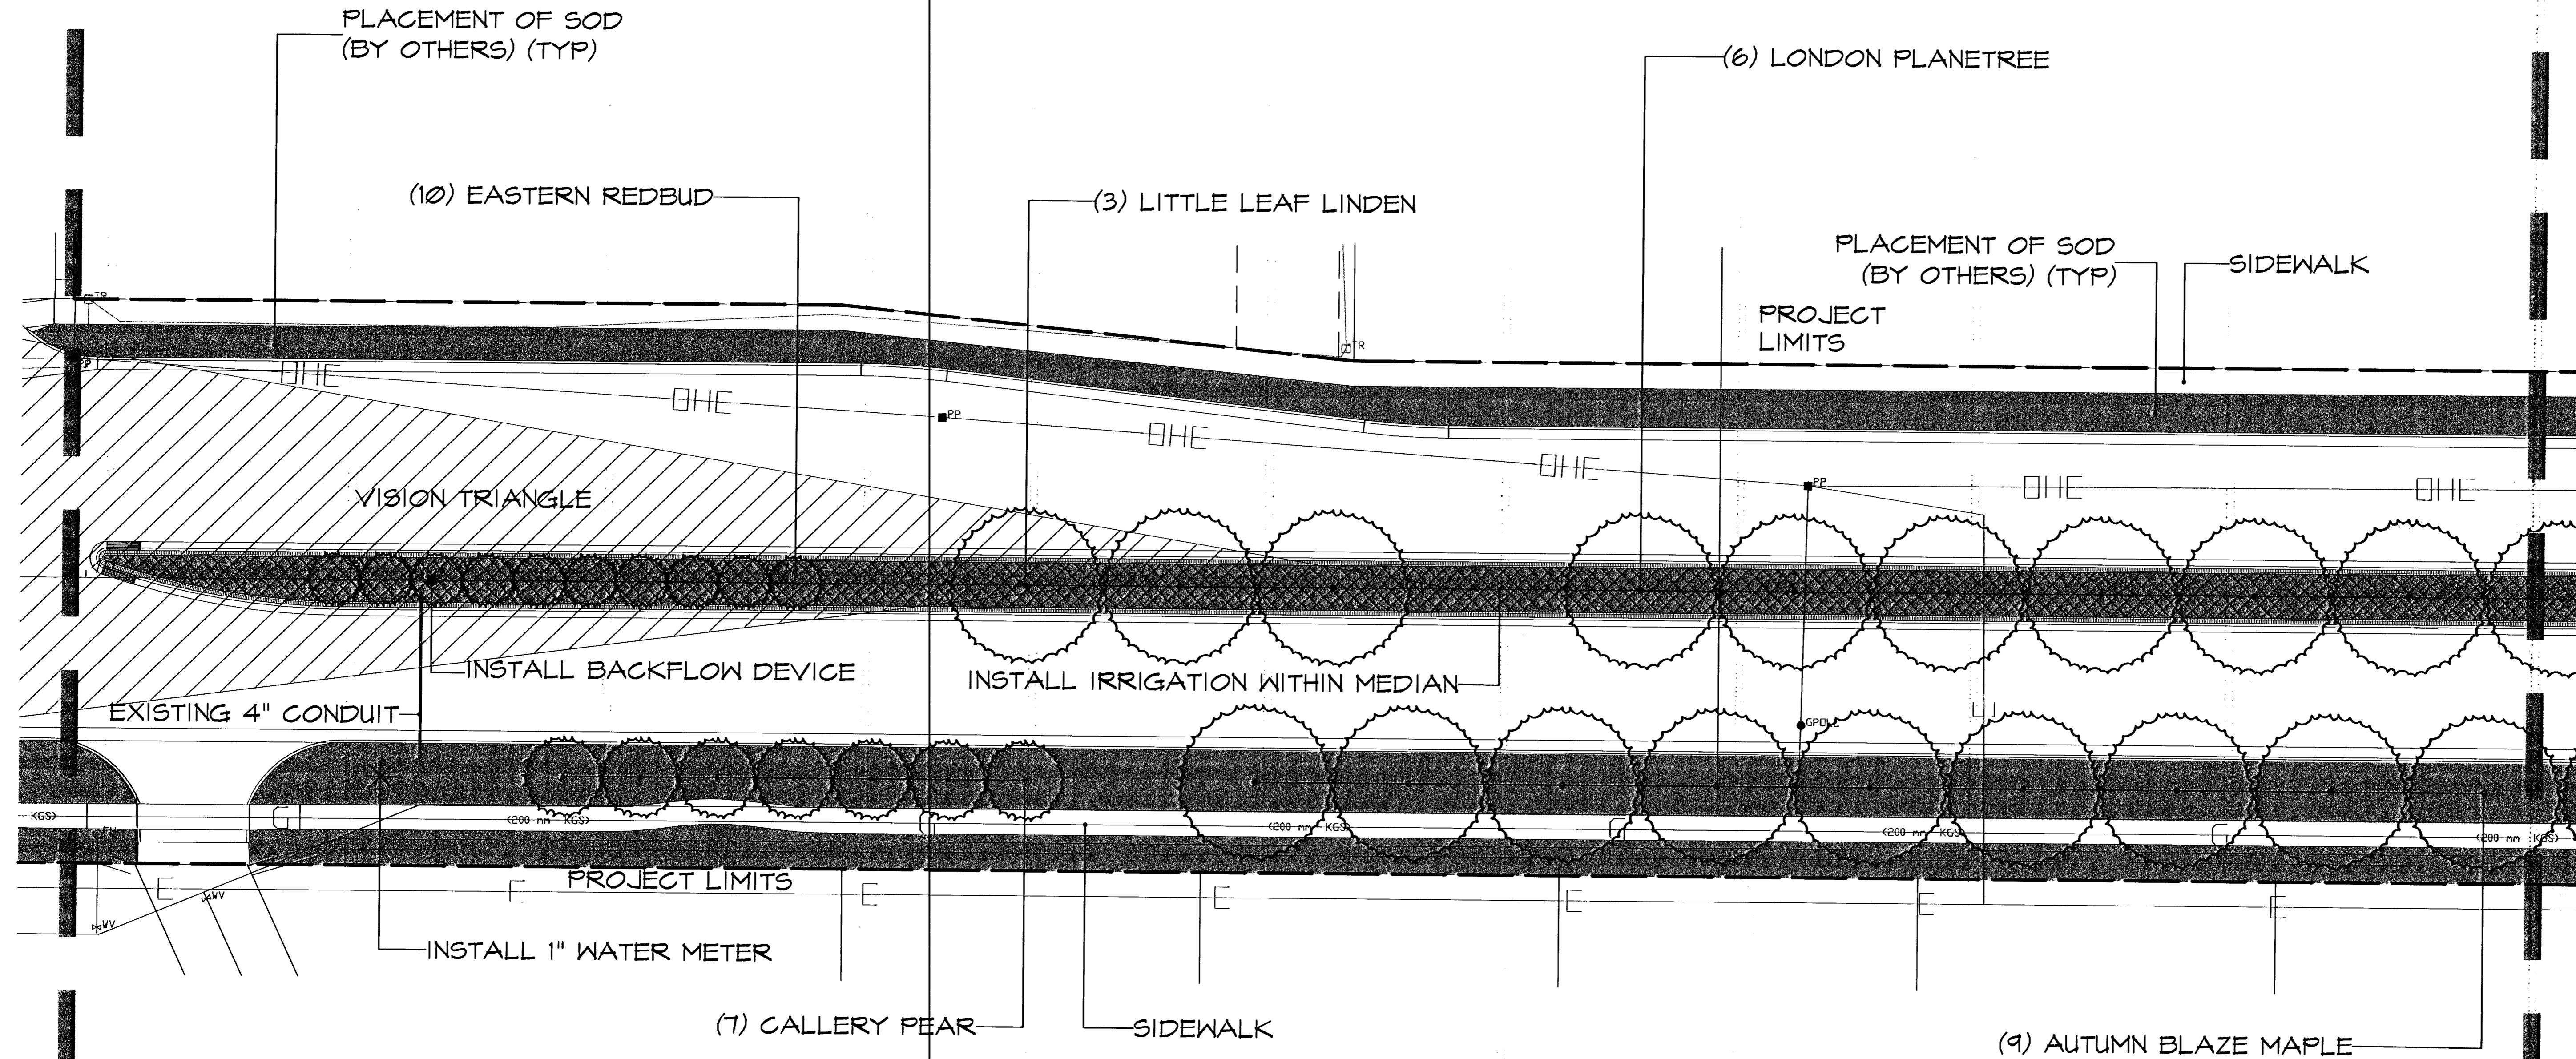

PLANT LIST (THIS SHEET)			
QTY.	COMMON NAME	BOTANICAL NAME	SIZE/COMMENT
LARGE SHADE TREES			
6	LONDON PLANETREE	Platanus x acerifolia	3" Cal, Balled-in-Burlap
3	LITTLE LEAF LINDEN	Tilia cordata 'Greenspire'	2" Cal, Balled-in-Burlap
9	AUTUMN BLAZE MAPLE	Acer rubrum x freemanii	2" Cal, Balled-in-Burlap
ORNAMENTAL TREES			
10	EASTERN REDBUD	Cercis canadensis	2" Cal, Balled-in-Burlap
1	CALLERY PEAR	Fyrus calleryana 'Chanticleer'	2" Cal, Balled-in-Burlap

MATCHLINE SHEET 4

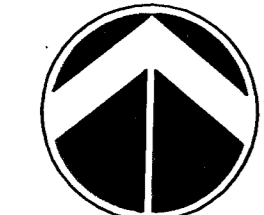

NORTH **SCALE 1 : 200 (METRIC UNITS)**

MATCHLINE SHEET 6

DATE: JUNE 2003

REVISED:

DESIGN BY: BJH

DRAWN BY: BJH

CHECKED BY: JAG

SHEET NUMBER: 5 of 14

H:\CIVIL\01058\DWG\landscape\01058PL4