


MKEC
ENGINEERING
CONSULTANTS
411 N. WEBB ROAD
WICHITA, KS. 67206
316 - 684 - 9600


**29TH ST.
ROCK RD. TO WEBB RD.**

PLANTING PLAN

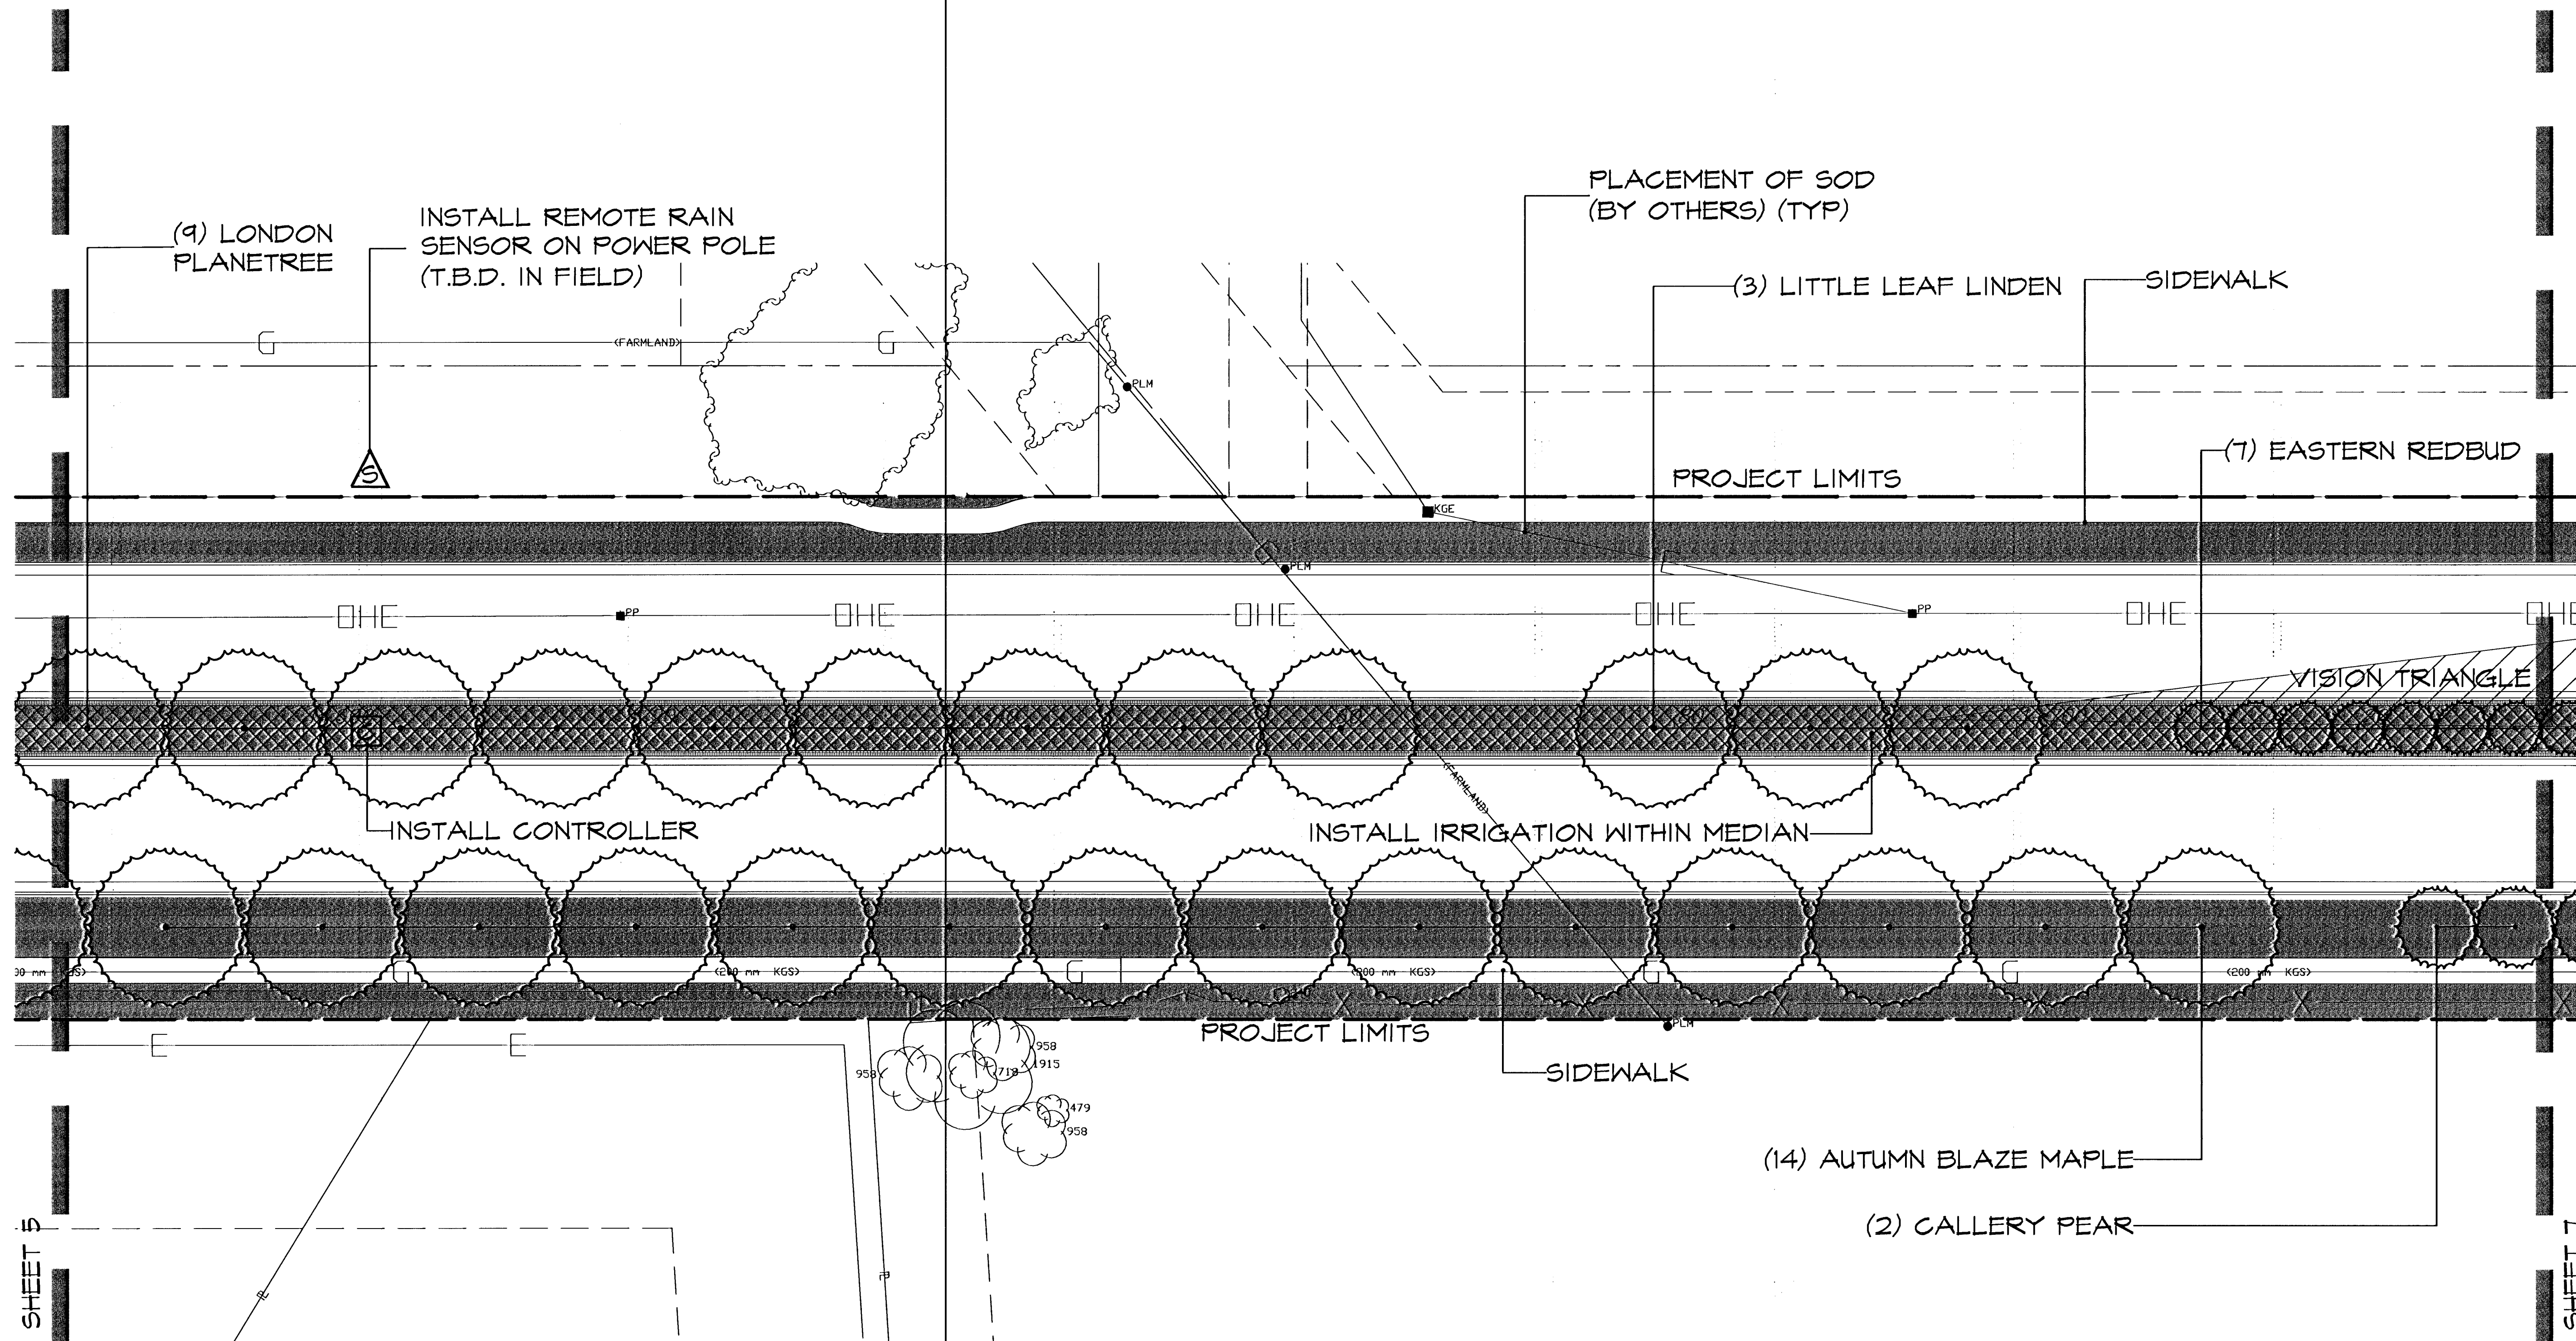

MATCHLINE SHEET 5

MATCHLINE SHEET 7

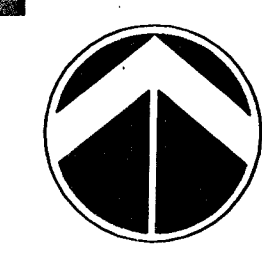

NORTH SCALE 1 : 200 (METRIC UNITS)

PLANT LIST (THIS SHEET)			
QTY.	COMMON NAME	BOTANICAL NAME	SIZE/COMMENT
LARGE SHADE TREES			
9	LONDON PLANETREE	<i>Platanus x acerifolia</i>	3" Cal., Balled-in-Burlap
3	LITTLE LEAF LINDEN	<i>Tilia cordata 'Greenspire'</i>	2" Cal., Balled-in-Burlap
14	AUTUMN BLAZE MAPLE	<i>Acer rubrum x freemanii</i>	2" Cal., Balled-in-Burlap
ORNAMENTAL TREES			
2	CALLERY PEAR	<i>Pyrus calleryana 'Chanticleer'</i>	2" Cal., Balled-in-Burlap
1	EASTERN REDBUD	<i>Cercis canadensis</i>	2" Cal., Balled-in-Burlap

DATE: JUNE 2003

REVISED:

DESIGN BY: BJH

DRAWN BY: BJH

CHECKED BY: JAG

SHEET NUMBER: 6 of 14

H:\CIVIL\01056\DWG\Landscape\01056PL5