


29TH ST.
ROCK RD. TO WEBB RD.
 PLANTING PLAN

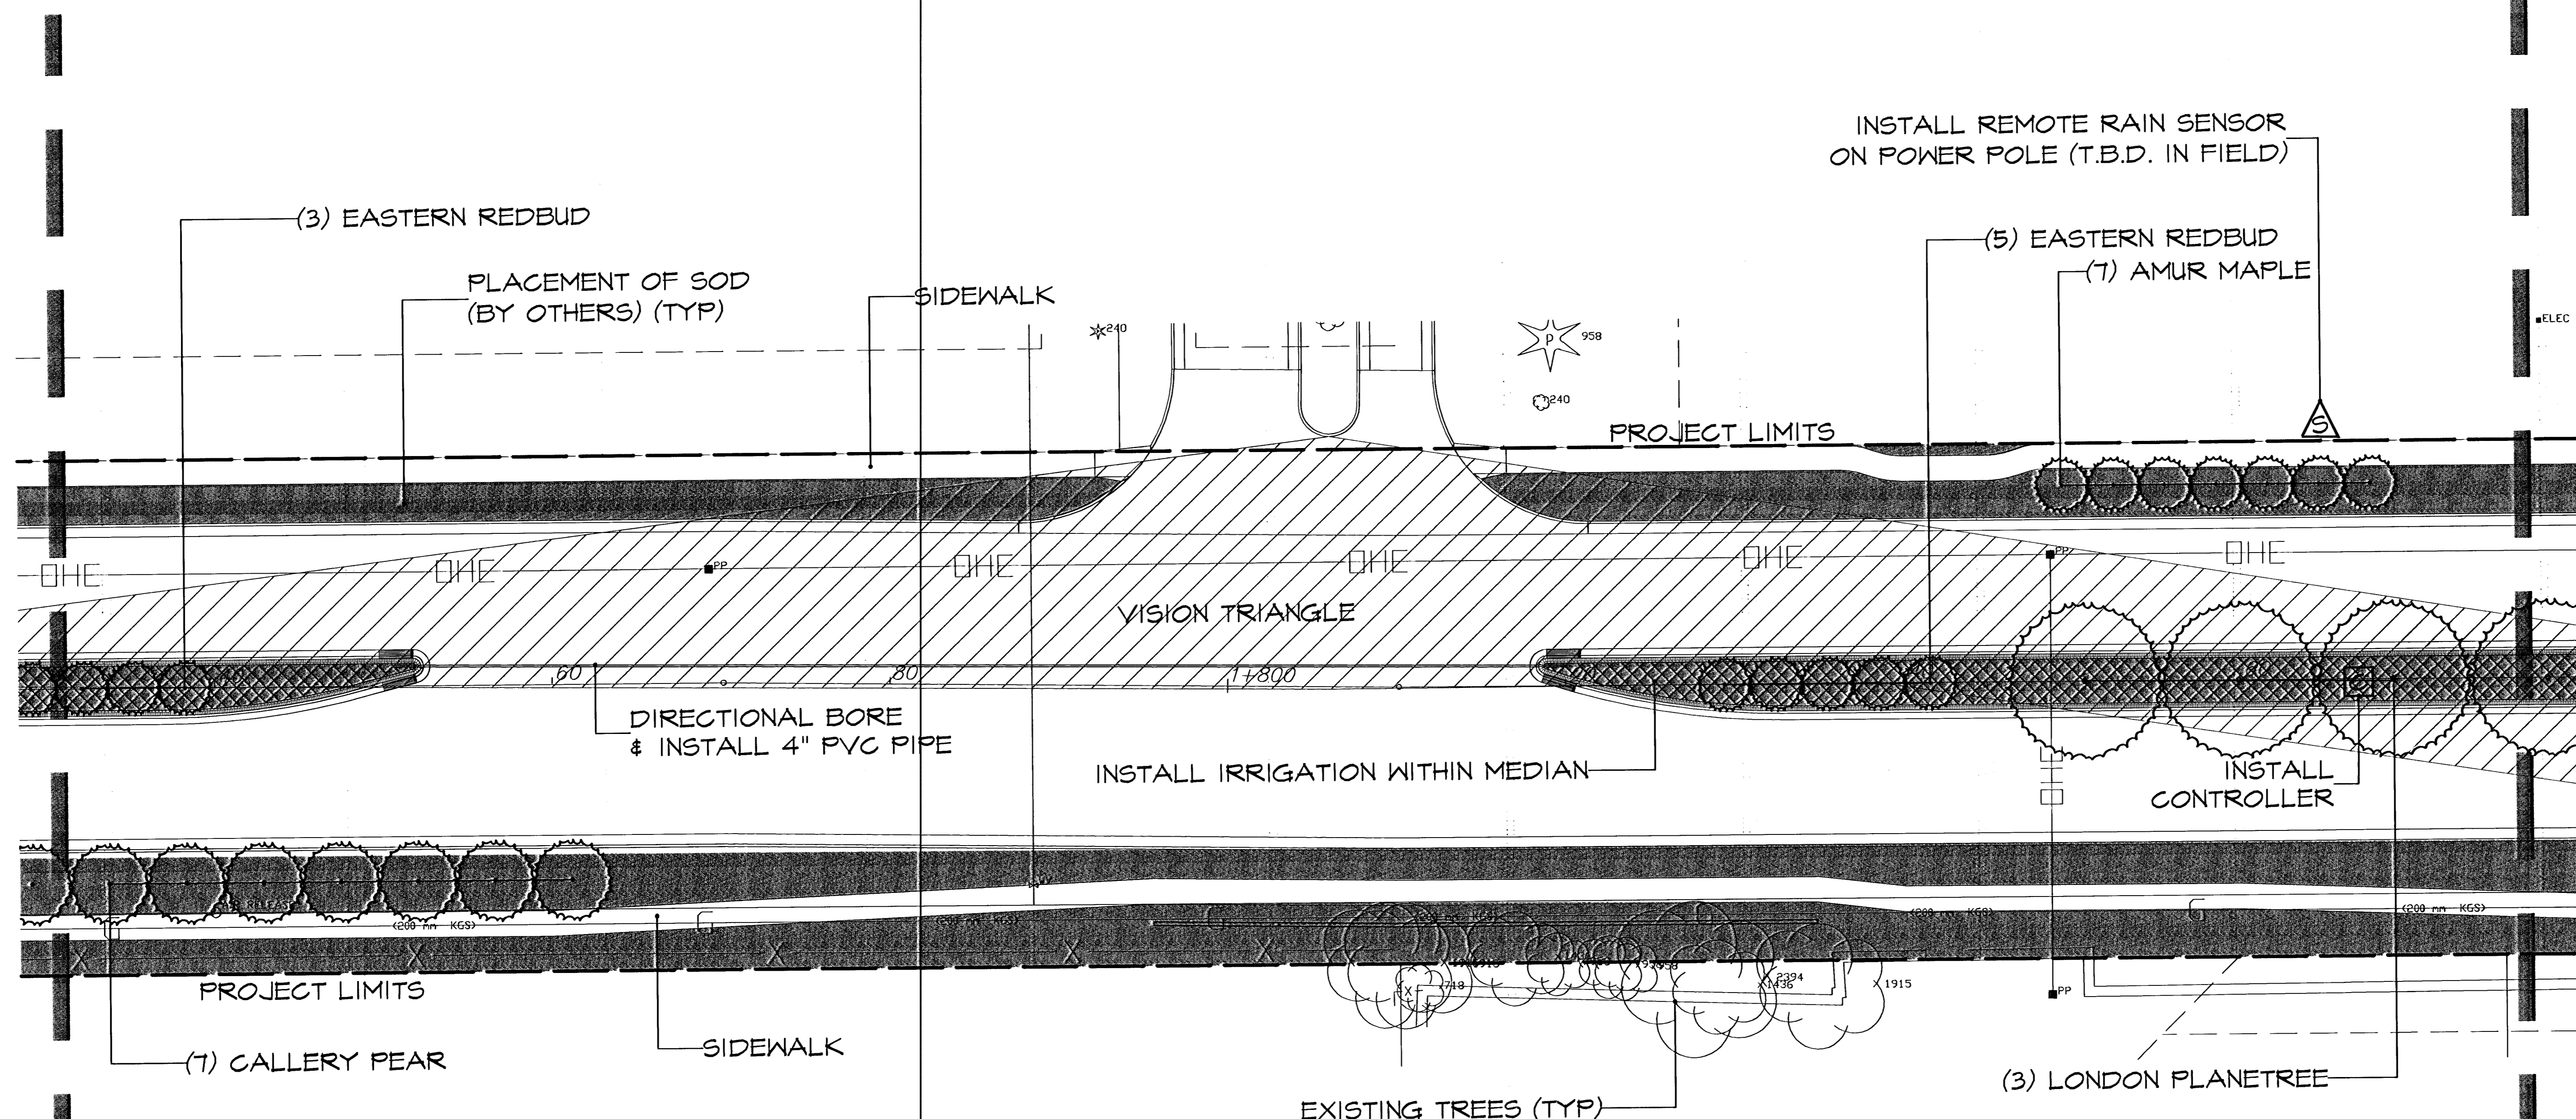


PLANT LIST (THIS SHEET)			
QTY.	COMMON NAME	BOTANICAL NAME	SIZE/COMMENT
LARGE SHADE TREES			
3	LONDON PLANETREE	Platanus x acerifolia	3' Cal., Balled-in-Burlap
ORNAMENTAL TREES			
1	CALLERY PEAR	Pyrus calleryana 'Chanticleer'	2" Cal., Balled-in-Burlap
1	AMUR MAPLE	Acer ginnala	2" Cal., Balled-in-Burlap
8	EASTERN REDBUD	Cercis canadensis	2" Cal., Balled-in-Burlap

DATE	JUNE 2003
REVISED	
DESIGN BY	B/JH
DRAWN BY	B/JH
CHECKED BY	JAG

SHEET NUMBER	7 of 14
--------------	---------

H:\CIVIL\01058\DWG\landscape\01058PL6

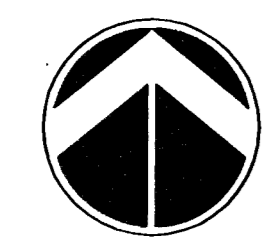

NORTH **SCALE 1 : 200 (METRIC UNITS)**

MATCHLINE SHEET 6

MATCHLINE SHEET 8