



29TH ST.  
 ROCK RD. TO WEBB  
 RD.  
 PLANTING PLAN

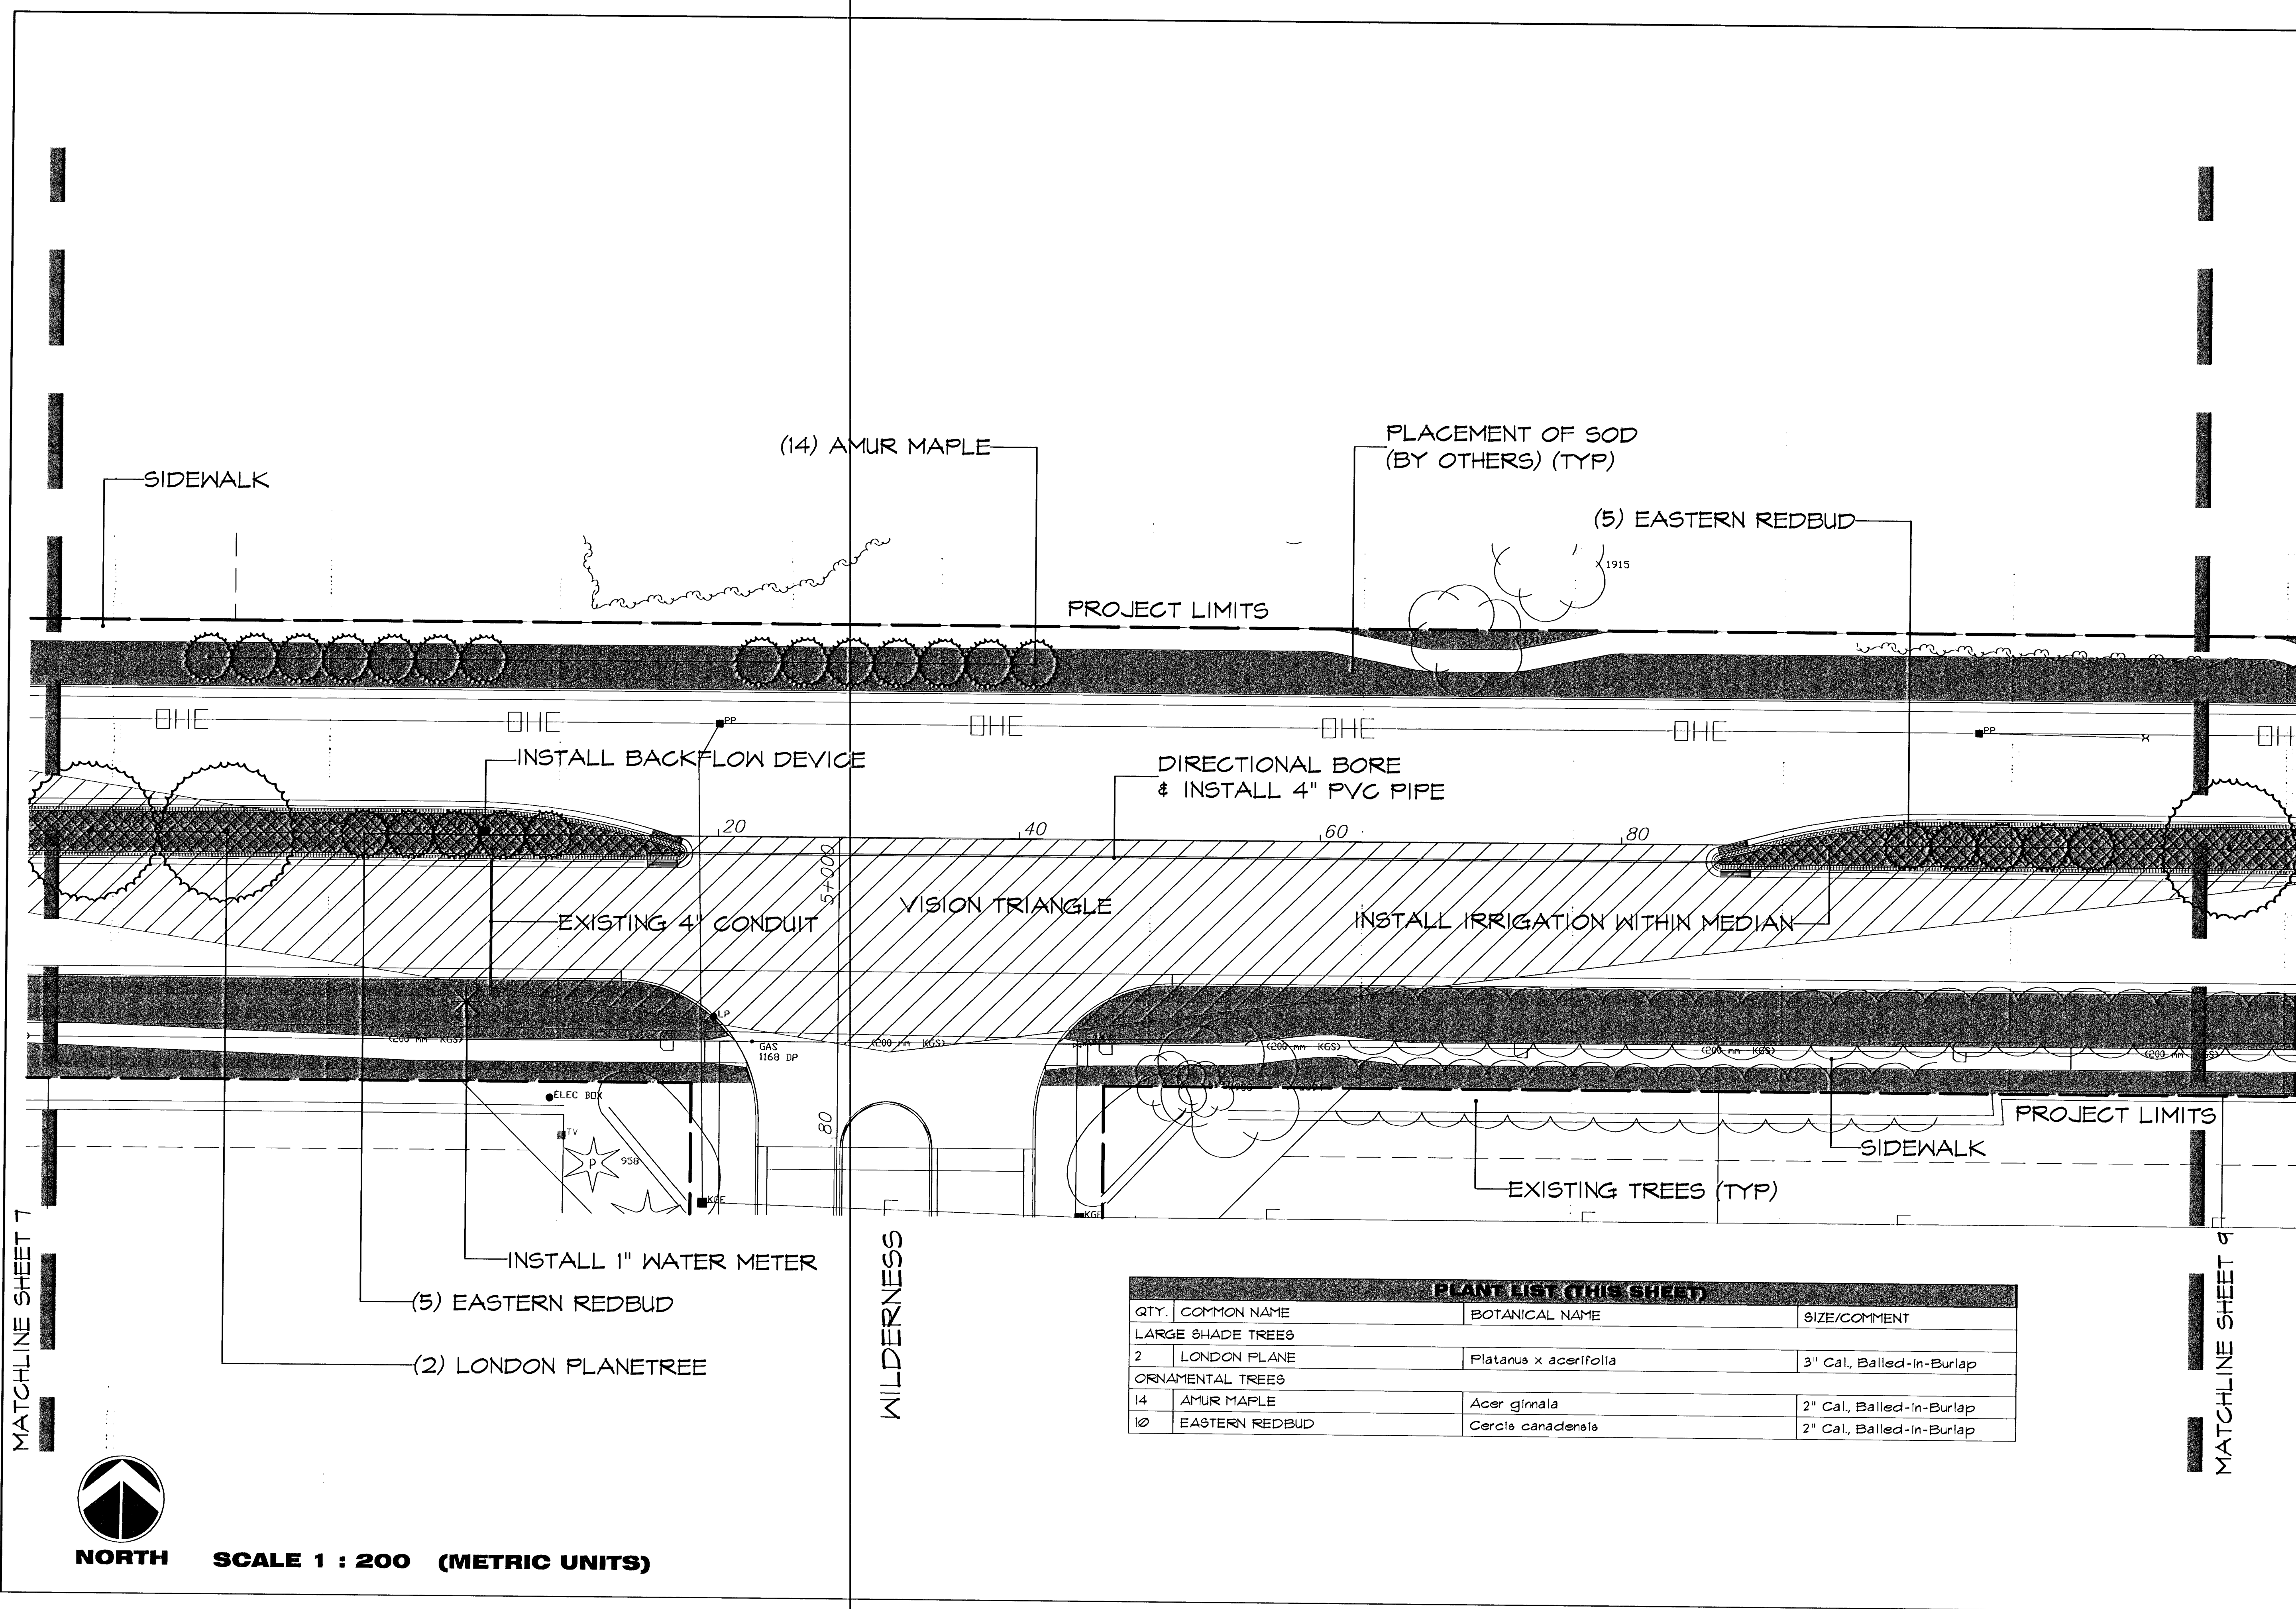

PLANT LIST (THIS SHEET)			
QTY.	COMMON NAME	BOTANICAL NAME	SIZE/COMMENT
LARGE SHADE TREES			
2	LONDON PLANE	Platanus x acerifolia	3" Cal., Balled-in-Burlap
ORNAMENTAL TREES			
14	AMUR MAPLE	Acer ginnala	2" Cal., Balled-in-Burlap
10	EASTERN REDBUD	Cercis canadensis	2" Cal., Balled-in-Burlap

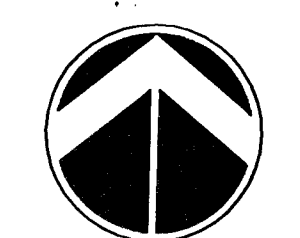

**NORTH**    **SCALE 1 : 200 (METRIC UNITS)**

DATE: JUNE 2003

REVISED:

DESIGN BY: BJH

DRAWN BY: BJH

CHECKED BY: JAG

SHEET NUMBER: 8 of 14

H:\CIVIL\010588\DWG\landscape\010588P17