


**29TH ST.  
 ROCK RD. TO WEBB RD.**


**PLANTING PLAN**

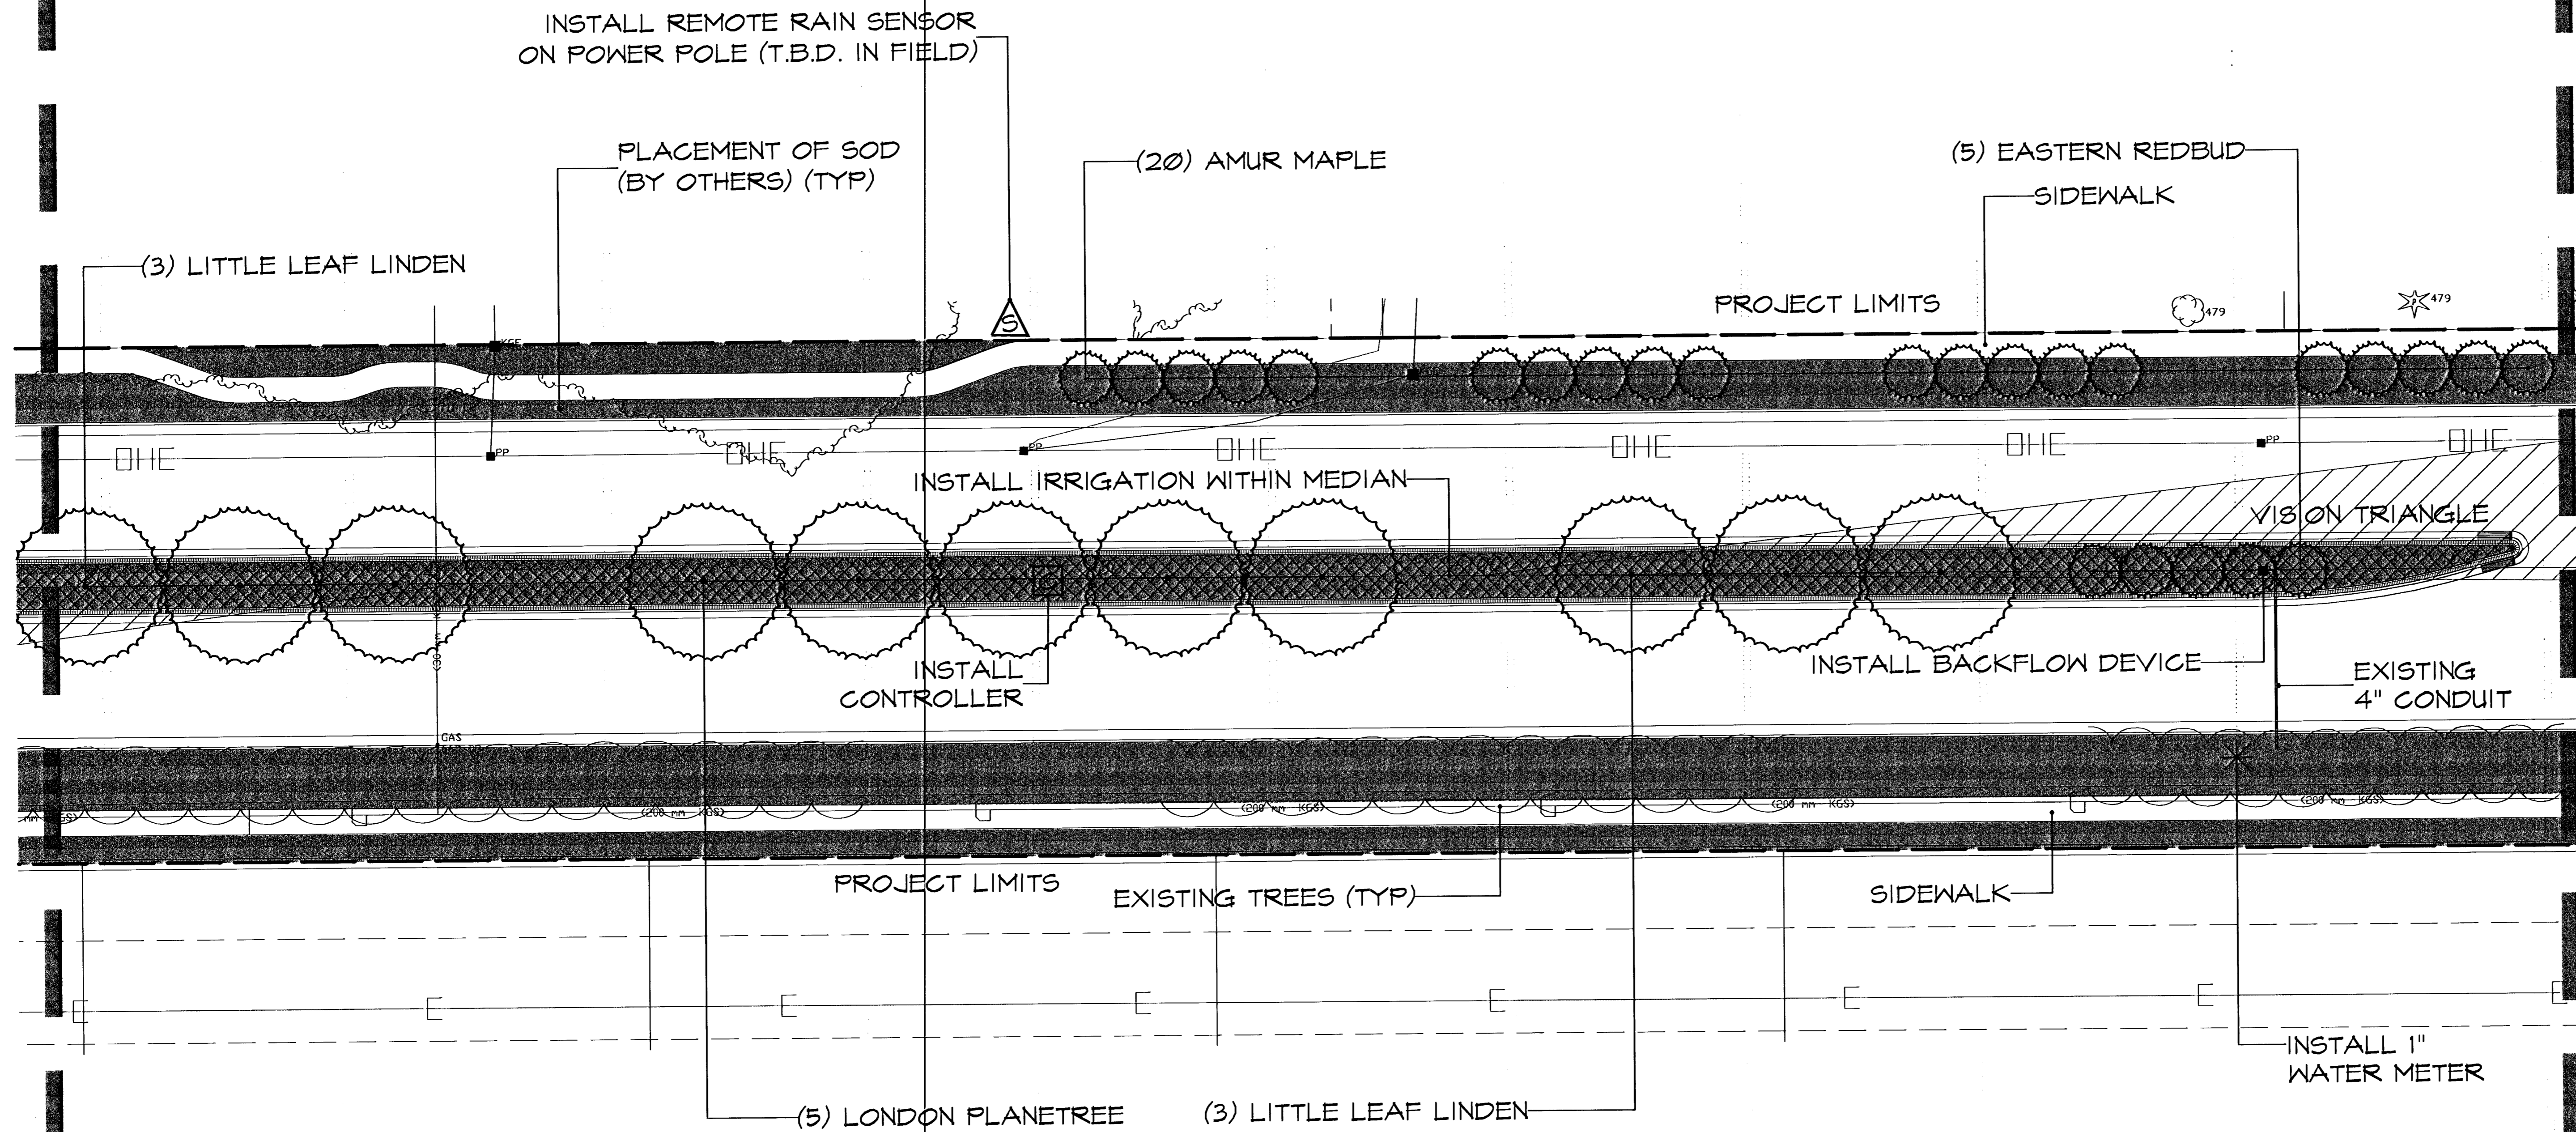

MATCHLINE SHEET 8

MATCHLINE SHEET 10

PLANT LIST (THIS SHEET)			
QTY.	COMMON NAME	BOTANICAL NAME	SIZE/COMMENT
LARGE SHADE TREES			
6	LITTLE LEAF LINDEN	<i>Tilia cordata</i> 'Greenspire'	2" Cal., Balled-in-Burlap
5	LONDON PLANETREE	<i>Platanus x acerifolia</i>	2" Cal., Balled-in-Burlap
ORNAMENTAL TREES			
5	EASTERN REDBUD	<i>Cercis canadensis</i>	2" Cal., Balled-in-Burlap
20	AMUR MAPLE	<i>Acer ginnala</i>	2" Cal., Balled-in-Burlap

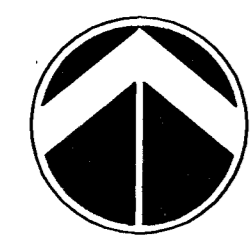

**NORTH**    **SCALE 1 : 200 (METRIC UNITS)**

DATE	JUNE 2003
REVISED	
DESIGN BY	BJH
DRAWN BY	BJH
CHECKED BY	JAG

SHEET NUMBER	9 of 14
--------------	---------

H:\CIVIL\01058\DWG\landscape\01058PL8