



**29TH ST.
ROCK RD. TO WEBB RD.**

PLANTING PLAN

DATE JUNE 2003


REVISÉ

DESIGN BY *BJH*

DRAWN BY
BJH

CHECKED BY
JAG

SHEET NUMBER
10 of 14

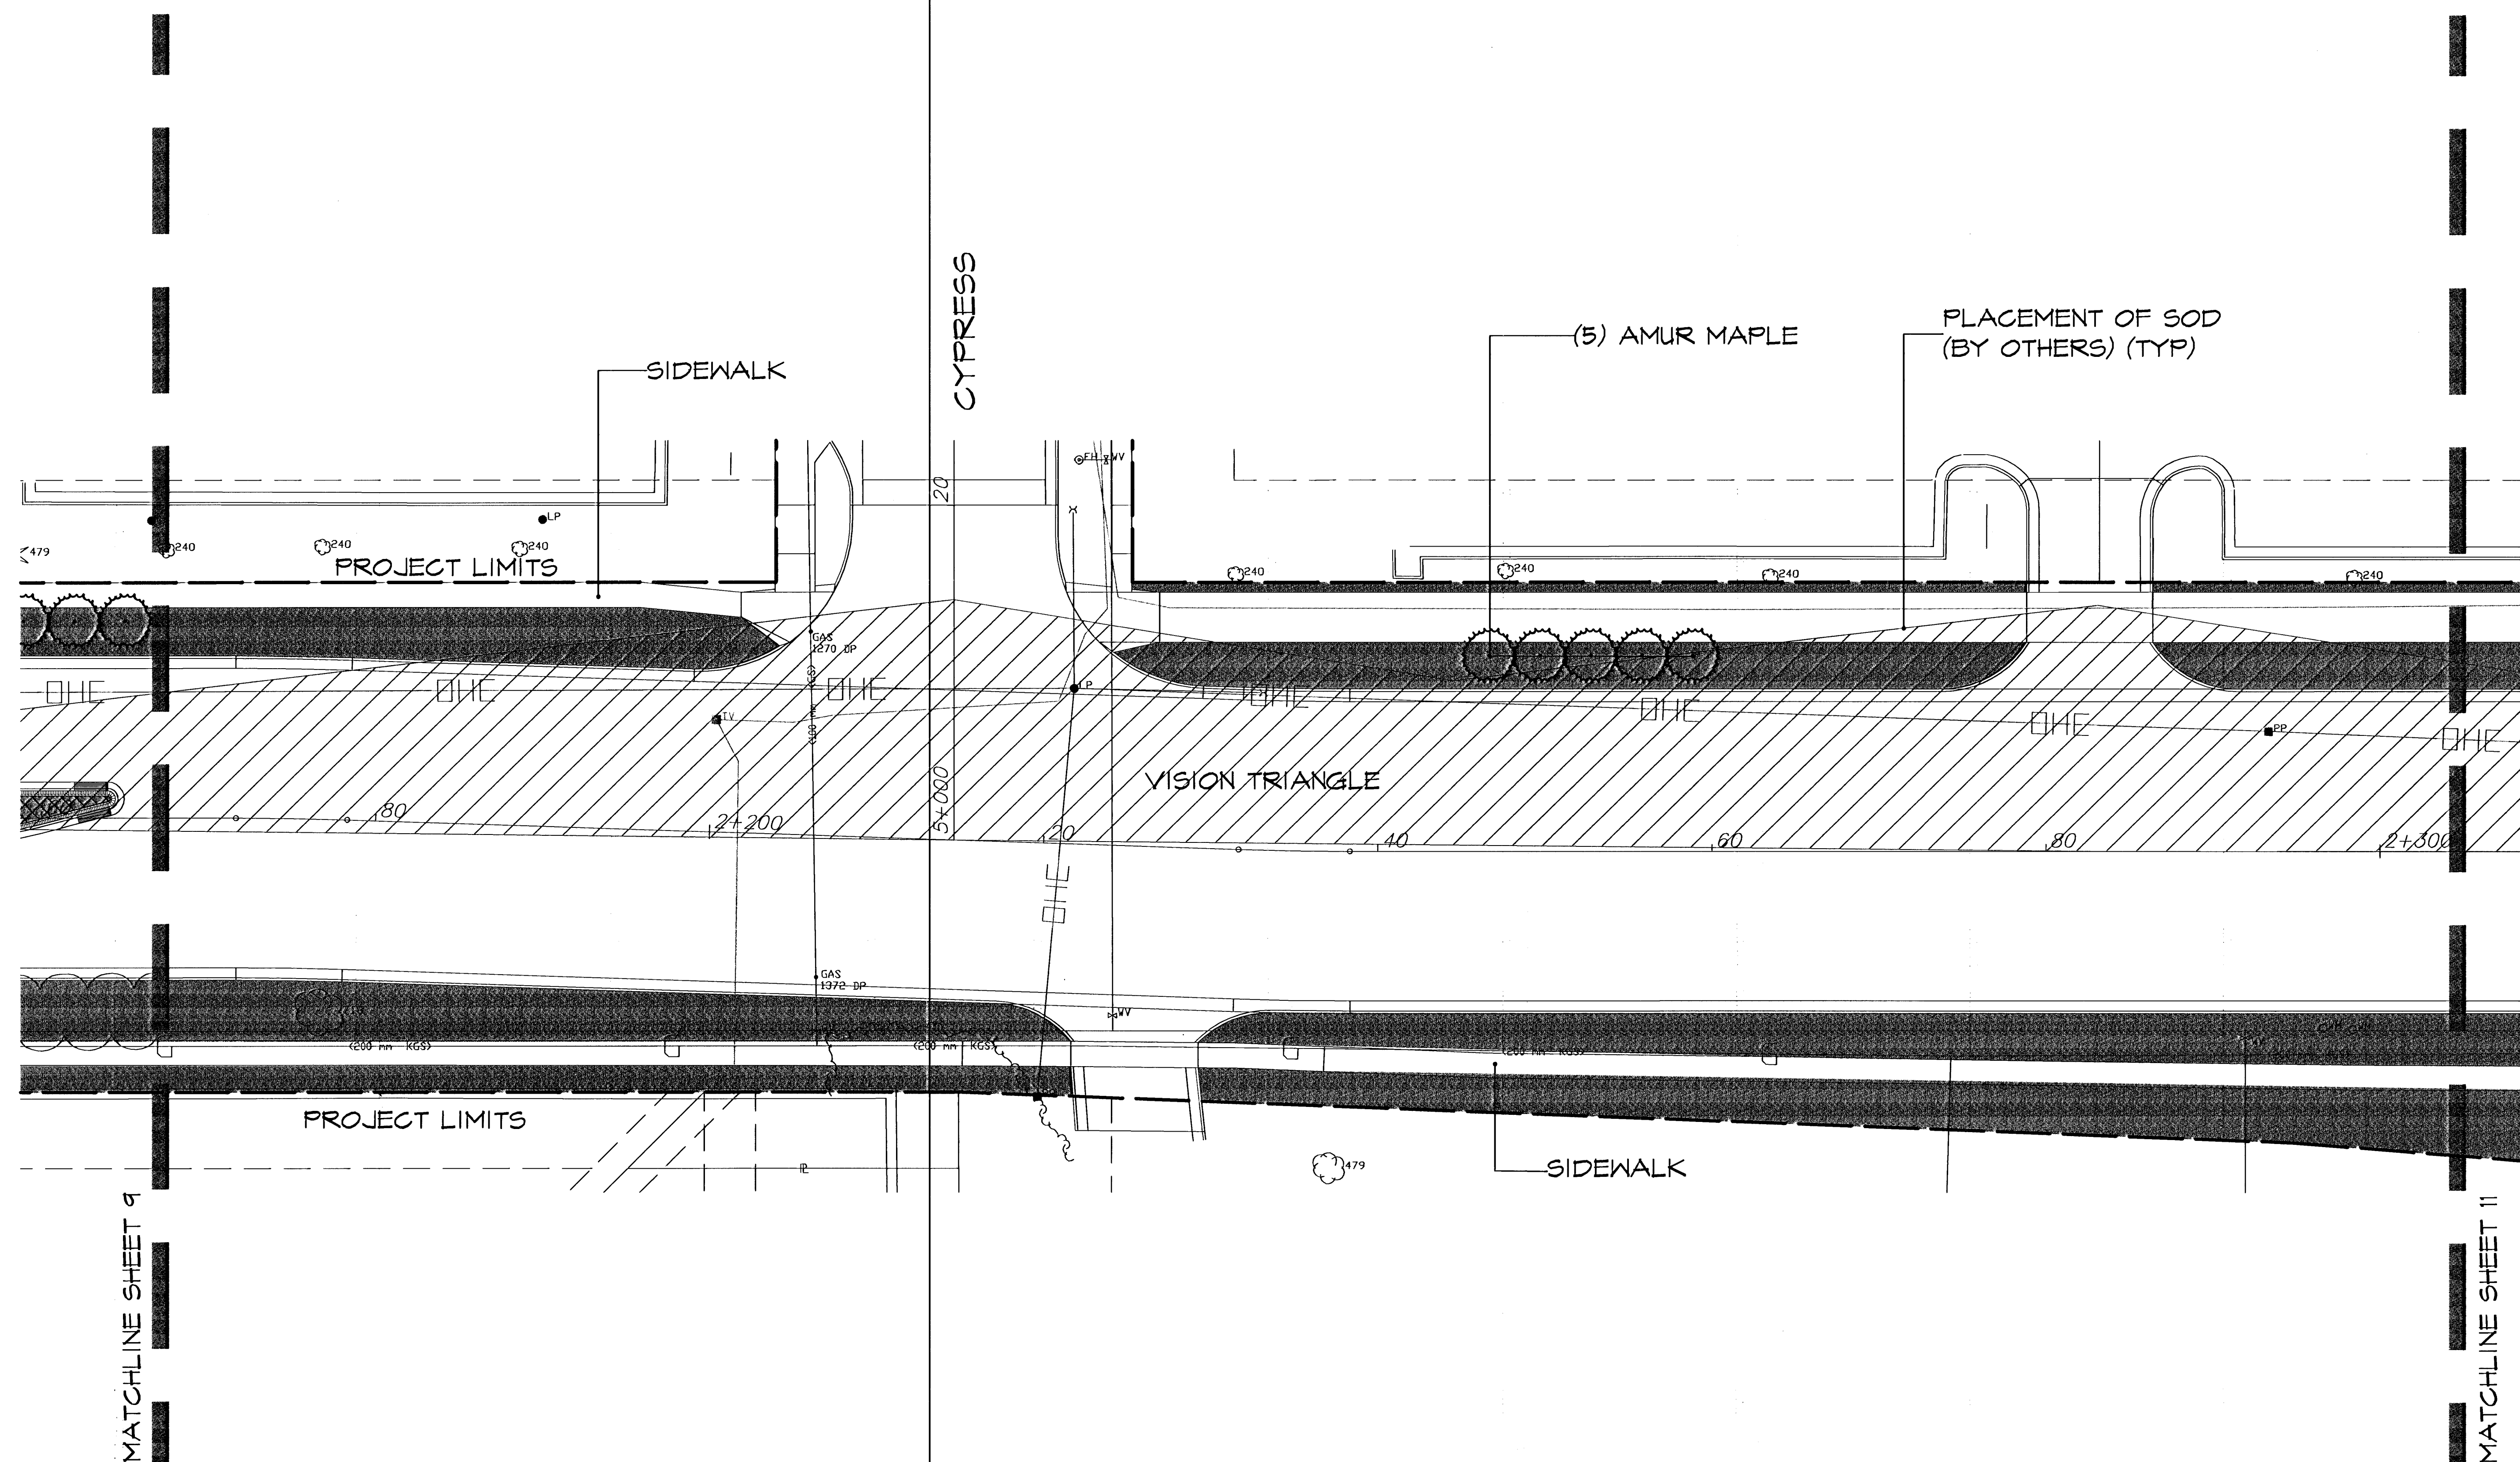

PLANT LIST (THIS SHEET)			
QTY.	COMMON NAME	BOTANICAL NAME	SIZE/COMMENT
ORNAMENTAL TREES			
5	AMUR MAPLE	Acer ginnala	2" Cal, Balled-in-Burlap



NORTH

SCALE 1 : 200 (METRIC UNITS)

1. $\frac{1}{2} \times \frac{1}{2} = \frac{1}{4}$