


**MKEC**  
ENGINEERING  
CONSULTANTS  
411 N. WEBB ROAD  
WICHITA, KS. 67206  
316 - 684 - 9600


**29TH ST.  
ROCK RD. TO WEBB RD.**

PLANTING PLAN

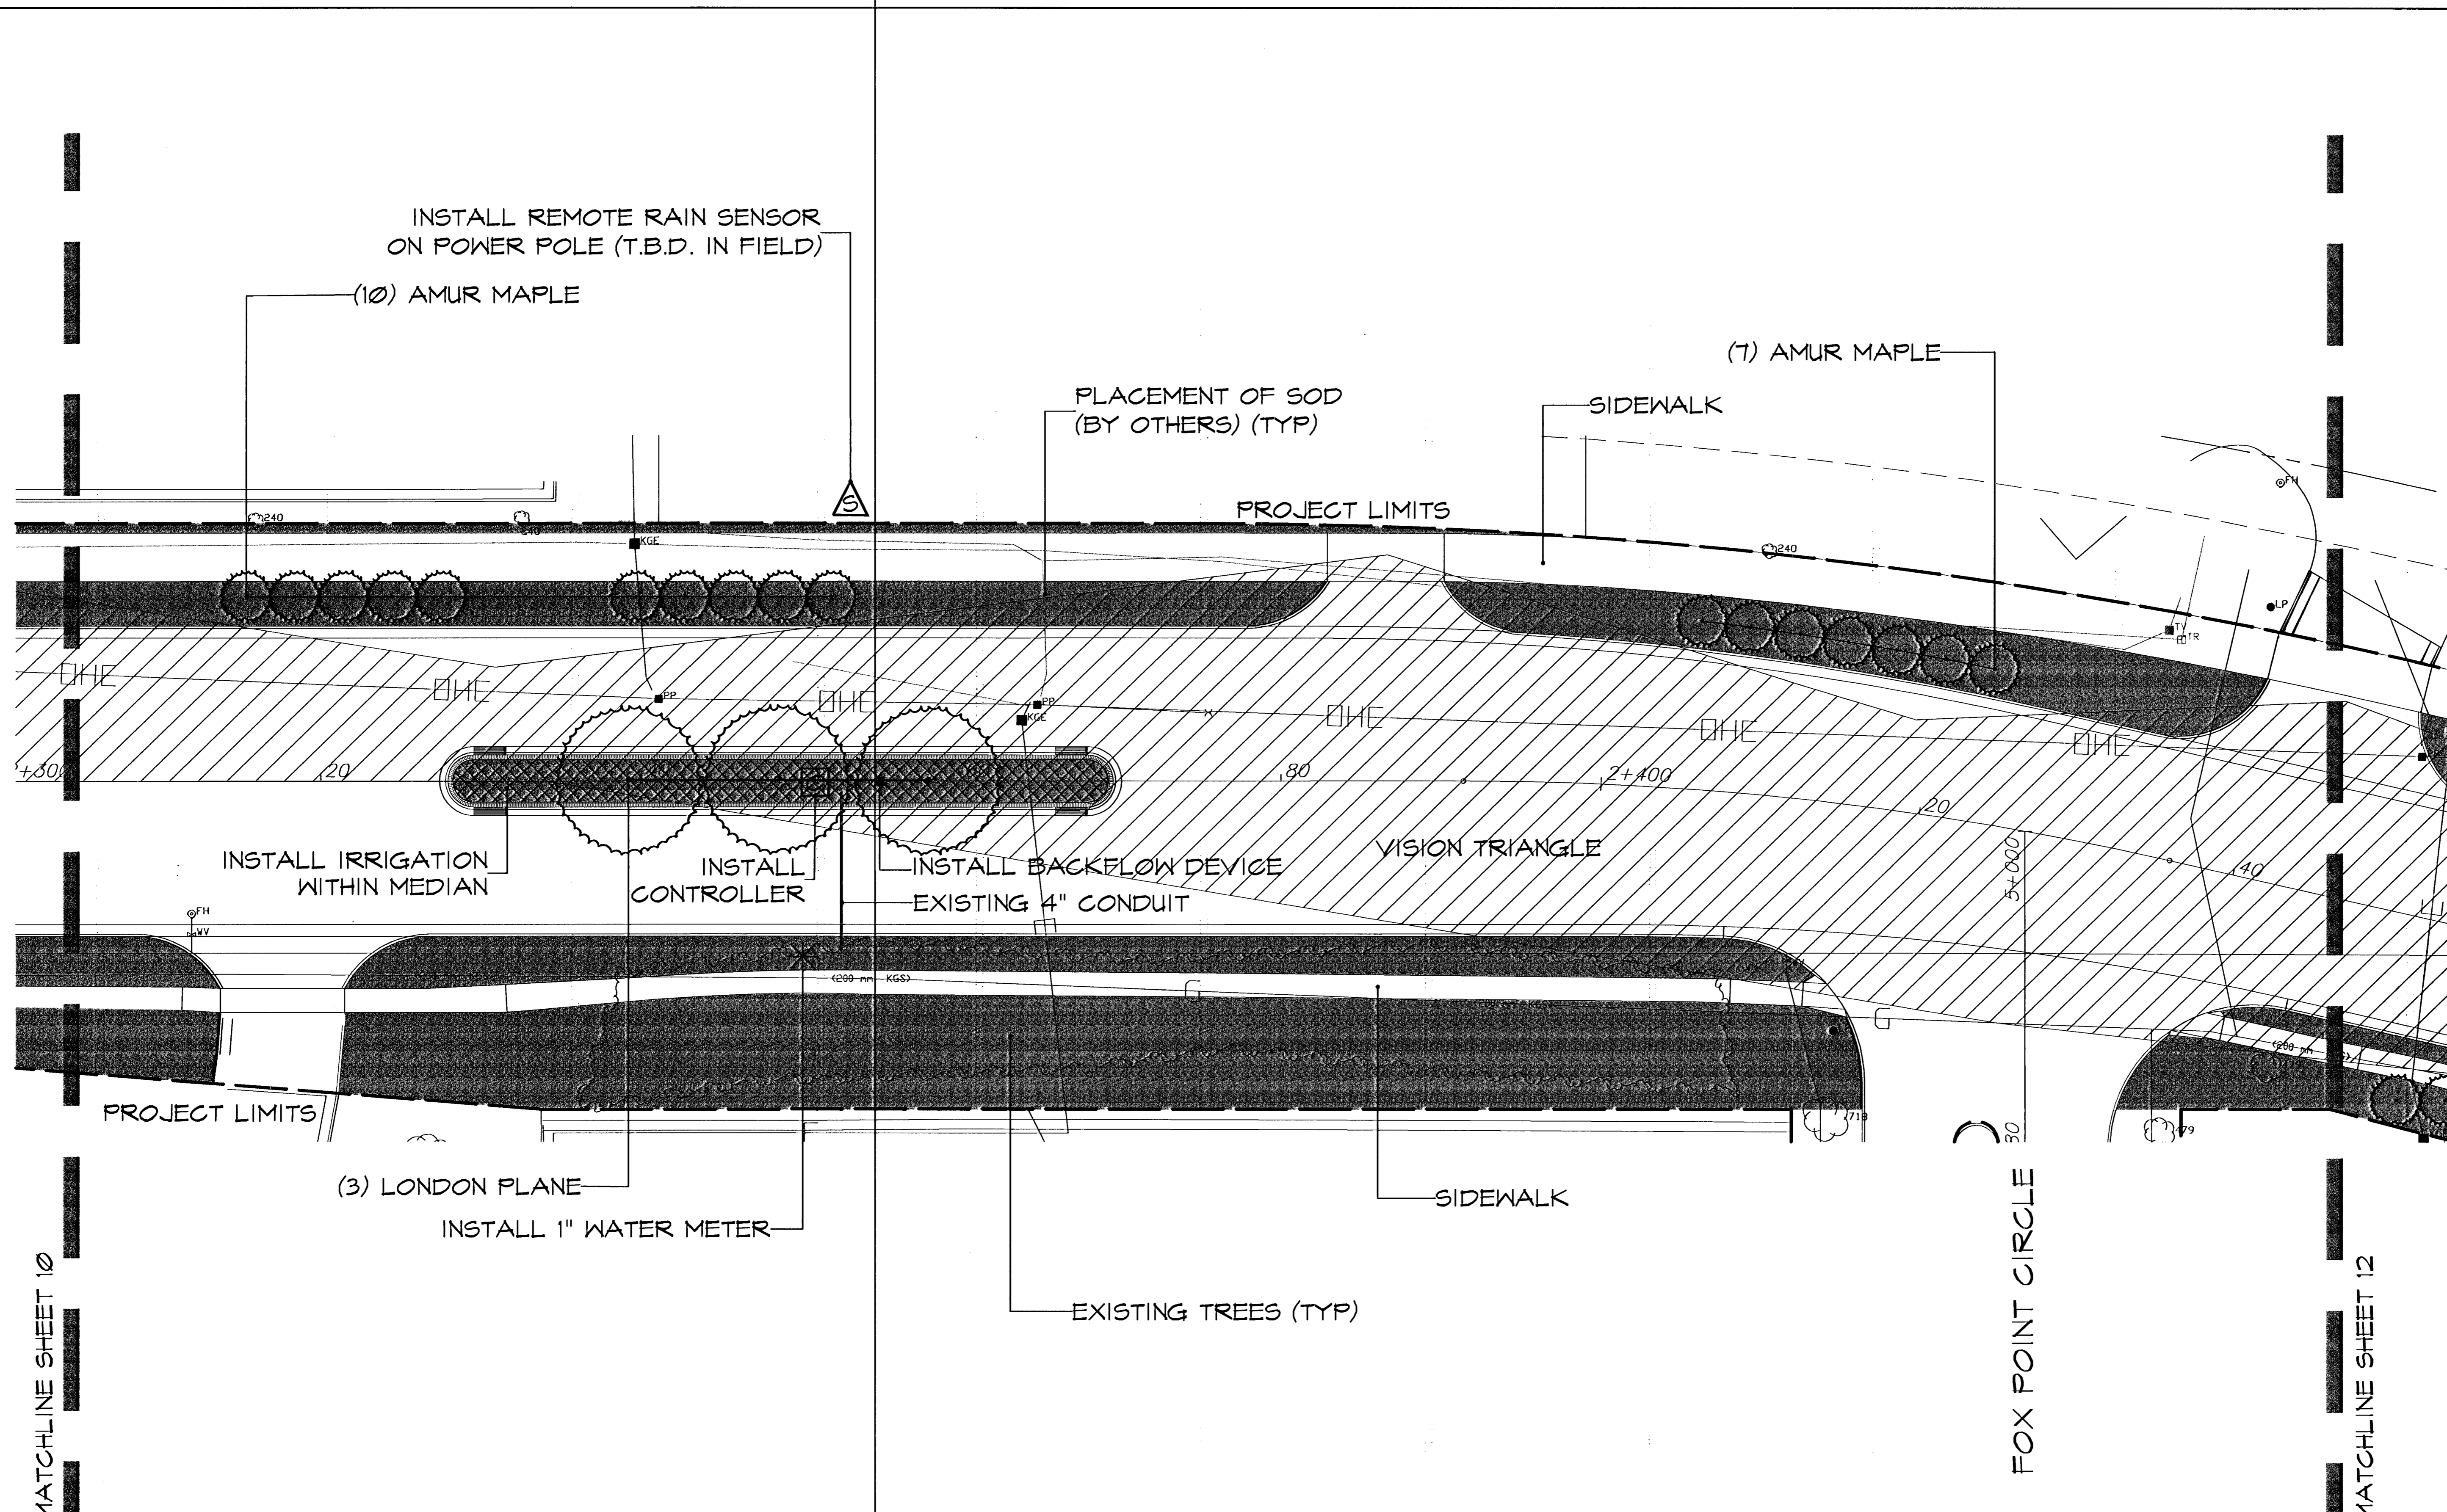

MATCHLINE SHEET 10

MATCHLINE SHEET 12

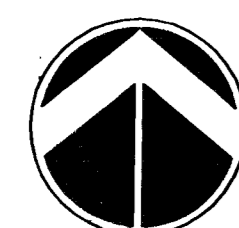

**NORTH SCALE 1 : 200 (METRIC UNITS)**

PLANT LIST (THIS SHEET)			
QTY.	COMMON NAME	BOTANICAL NAME	SIZE/COMMENT
<b>LARGE SHADE TREES</b>			
3	LONDON PLANETREE	Platanus x acerifolia	3" Cal, Balled-in-Burlap
<b>ORNAMENTAL TREES</b>			
11	AMUR MAPLE	Acer ginnala	2" Cal, Balled-in-Burlap

DATE  
JUNE 2003

REVISED

DESIGN BY  
BJH

DRAWN BY  
BJH

CHECKED BY  
JAG

SHEET NUMBER

11 of 14

H:\CIVIL\01058\DWG\landscape\01058PL10