



**29TH ST.**  
**ROCK RD. TO WEBB RD.**  
 PLANTING PLAN

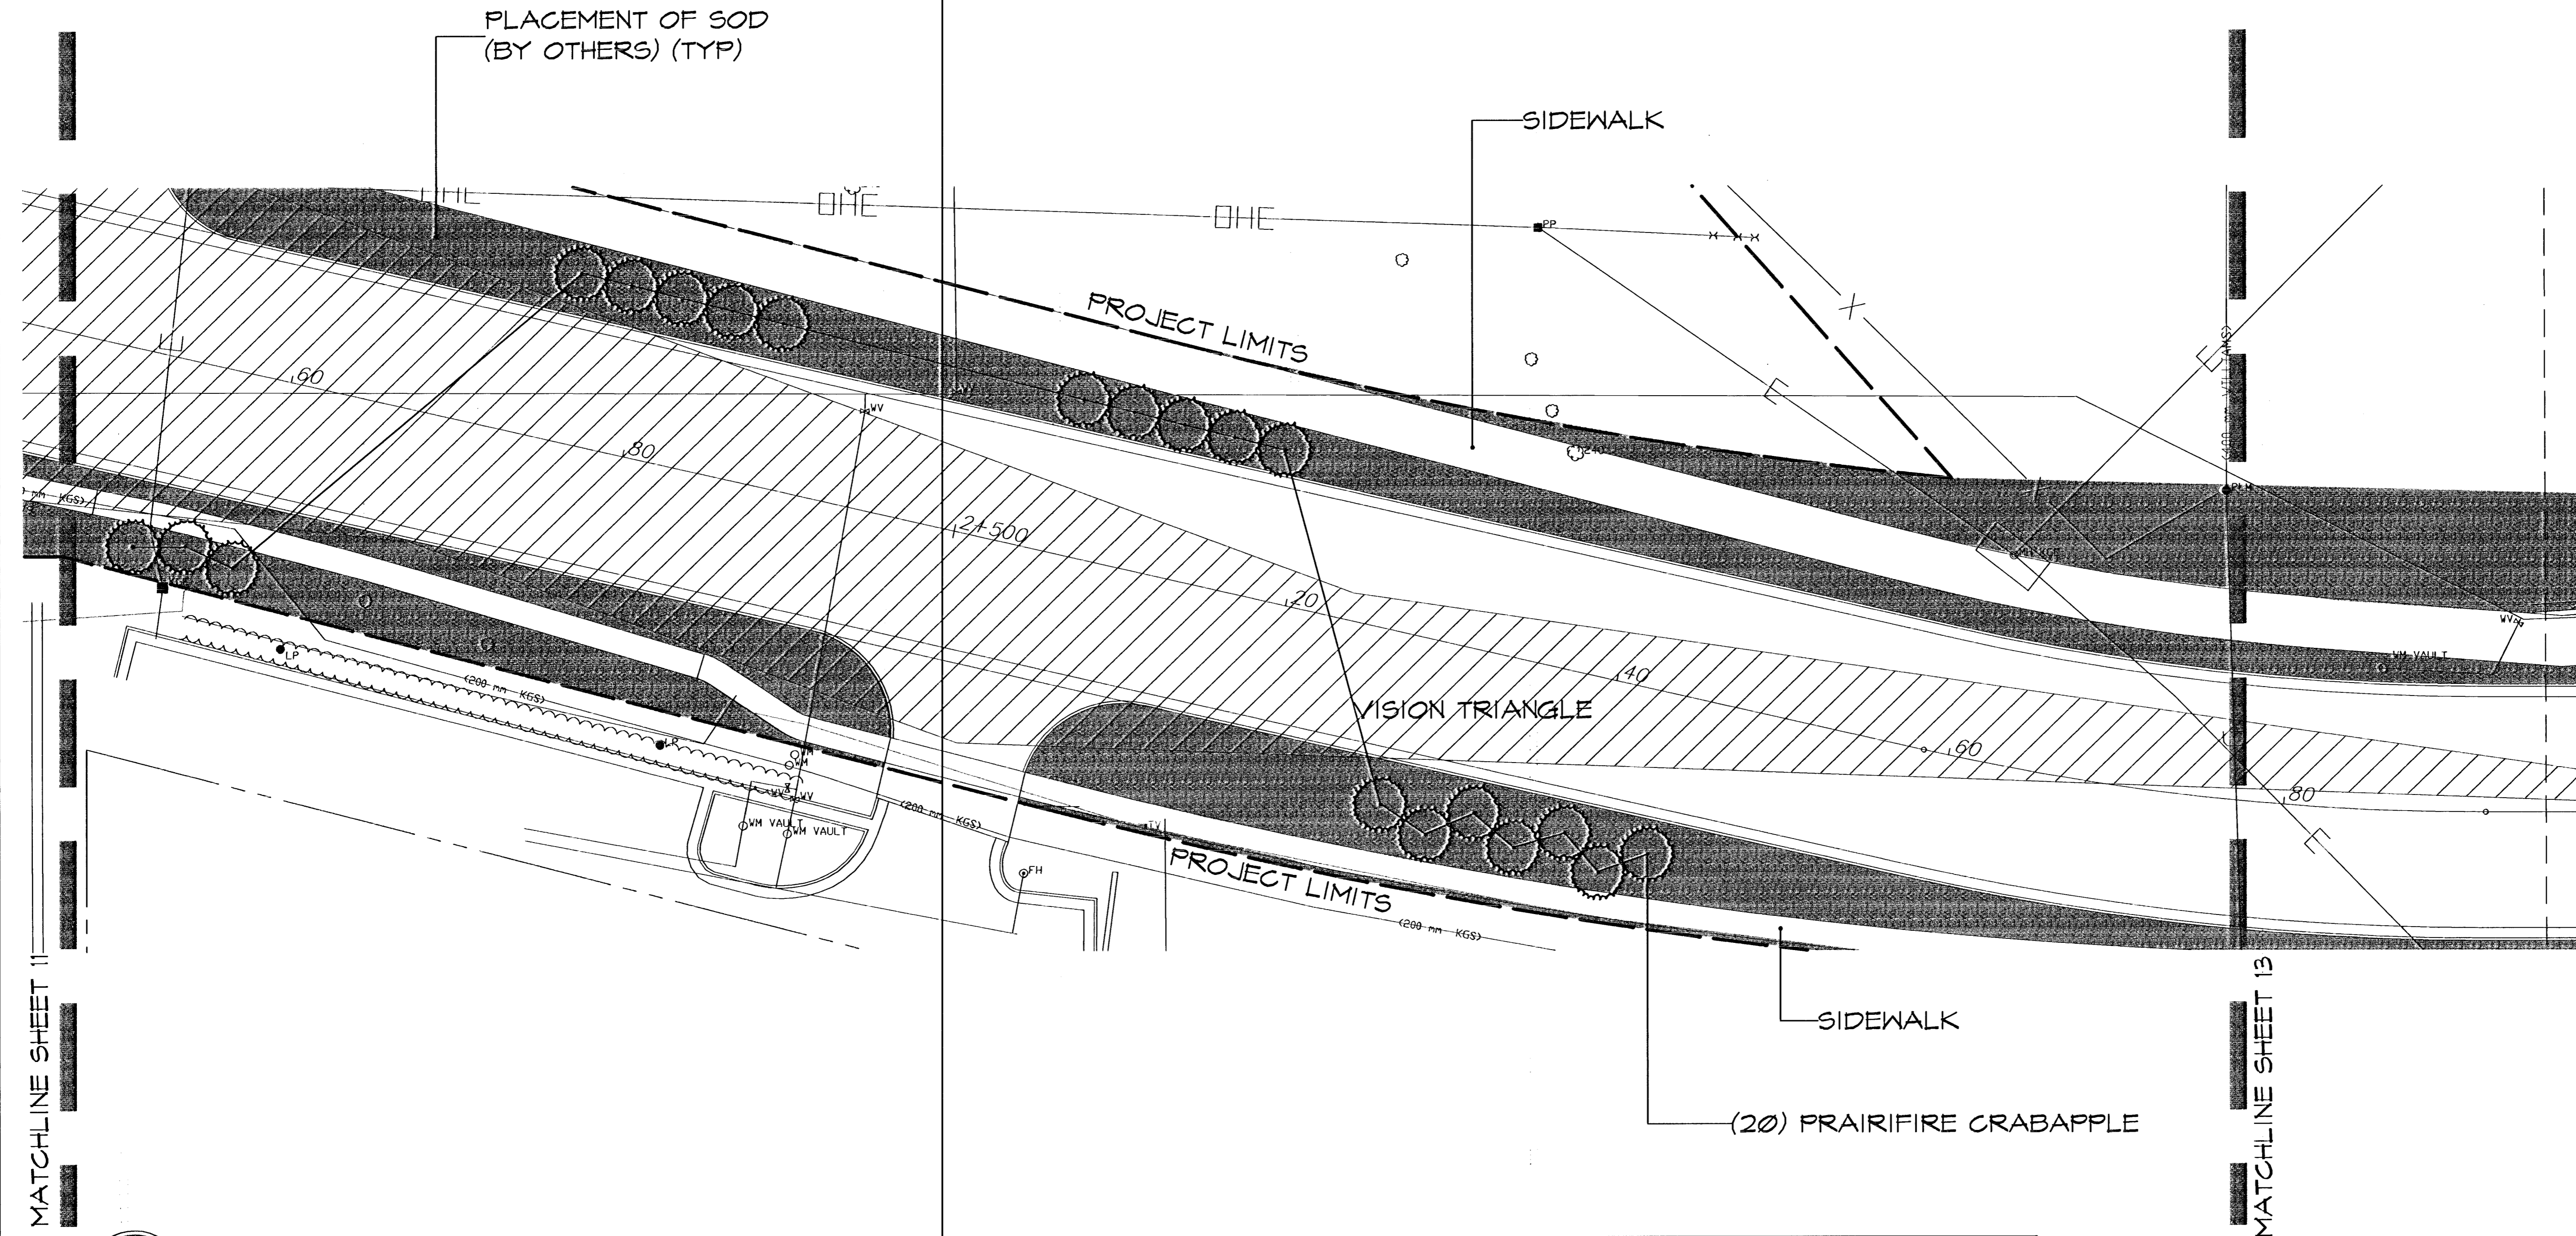

MATCHLINE SHEET 11

MATCHLINE SHEET 13

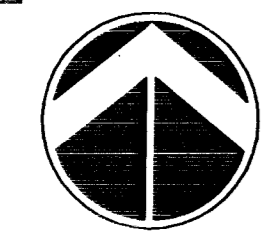

**NORTH**    **SCALE 1 : 200 (METRIC UNITS)**

PLANT LIST (THIS SHEET)			
QTY.	COMMON NAME	BOTANICAL NAME	SIZE/COMMENT
ORNAMENTAL TREES			
20	PRAIRIFIRE CRABAPPLE	Malus sp. 'Prairifire'	2" Cal., Balled-In-Burlap

DATE	JUNE 2003
REVISED	

DESIGN BY	BJH
DRAWN BY	BJH
CHECKED BY	JAG

SHEET NUMBER  
**12 of 14**

H:\CIVIL\01058\DWG\landscape\01058PL11