


STATE	PROJECT NO.	YEAR	SHEET NO.	TOTAL SHEETS
KANSAS	87 N-0720-01	2023	506	517

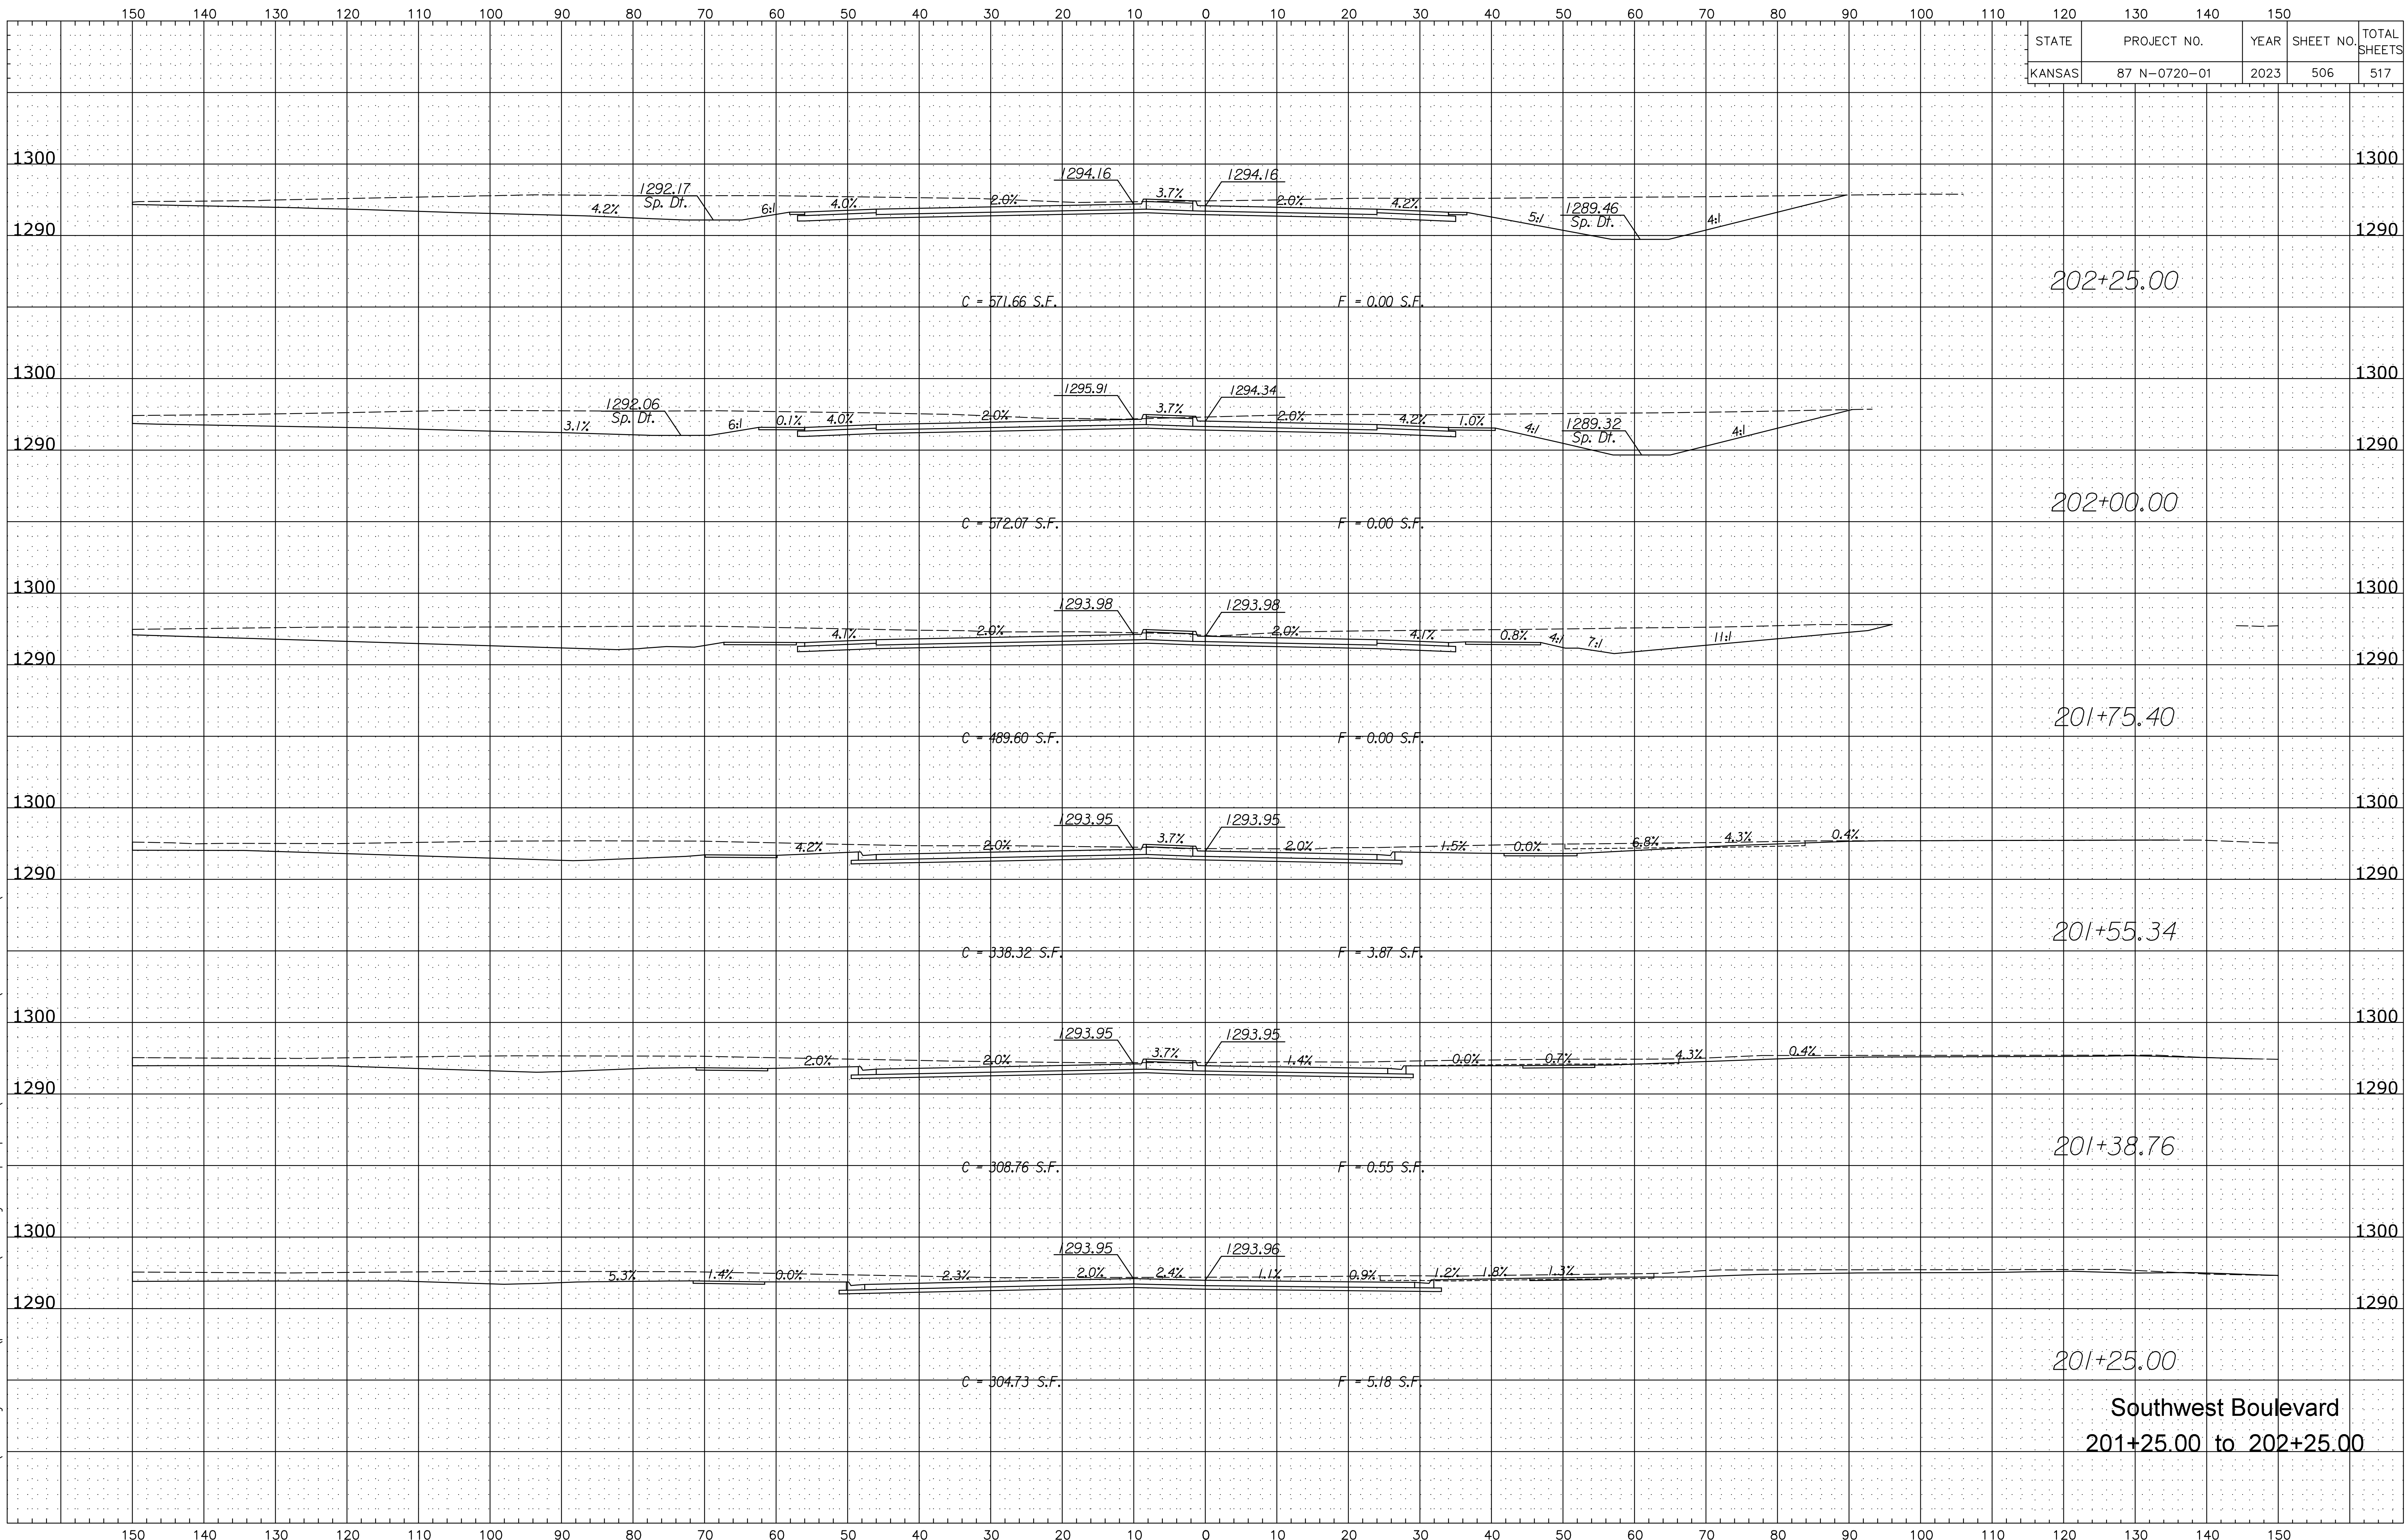

Plotted B:\cvochs Plotte09/25/2023
 File x:\transystems\pw_local\transyscorp-pw1\o-e\cvochs\d0984549\C-RDW-M03-801.DGN

Southwest Boulevard
 201+25.00 to 202+25.00