


**REED'S COVE ADDITION
PHASE 3 STORM SEWER
LINE 1**



REED'S COVE

REED'S COVE

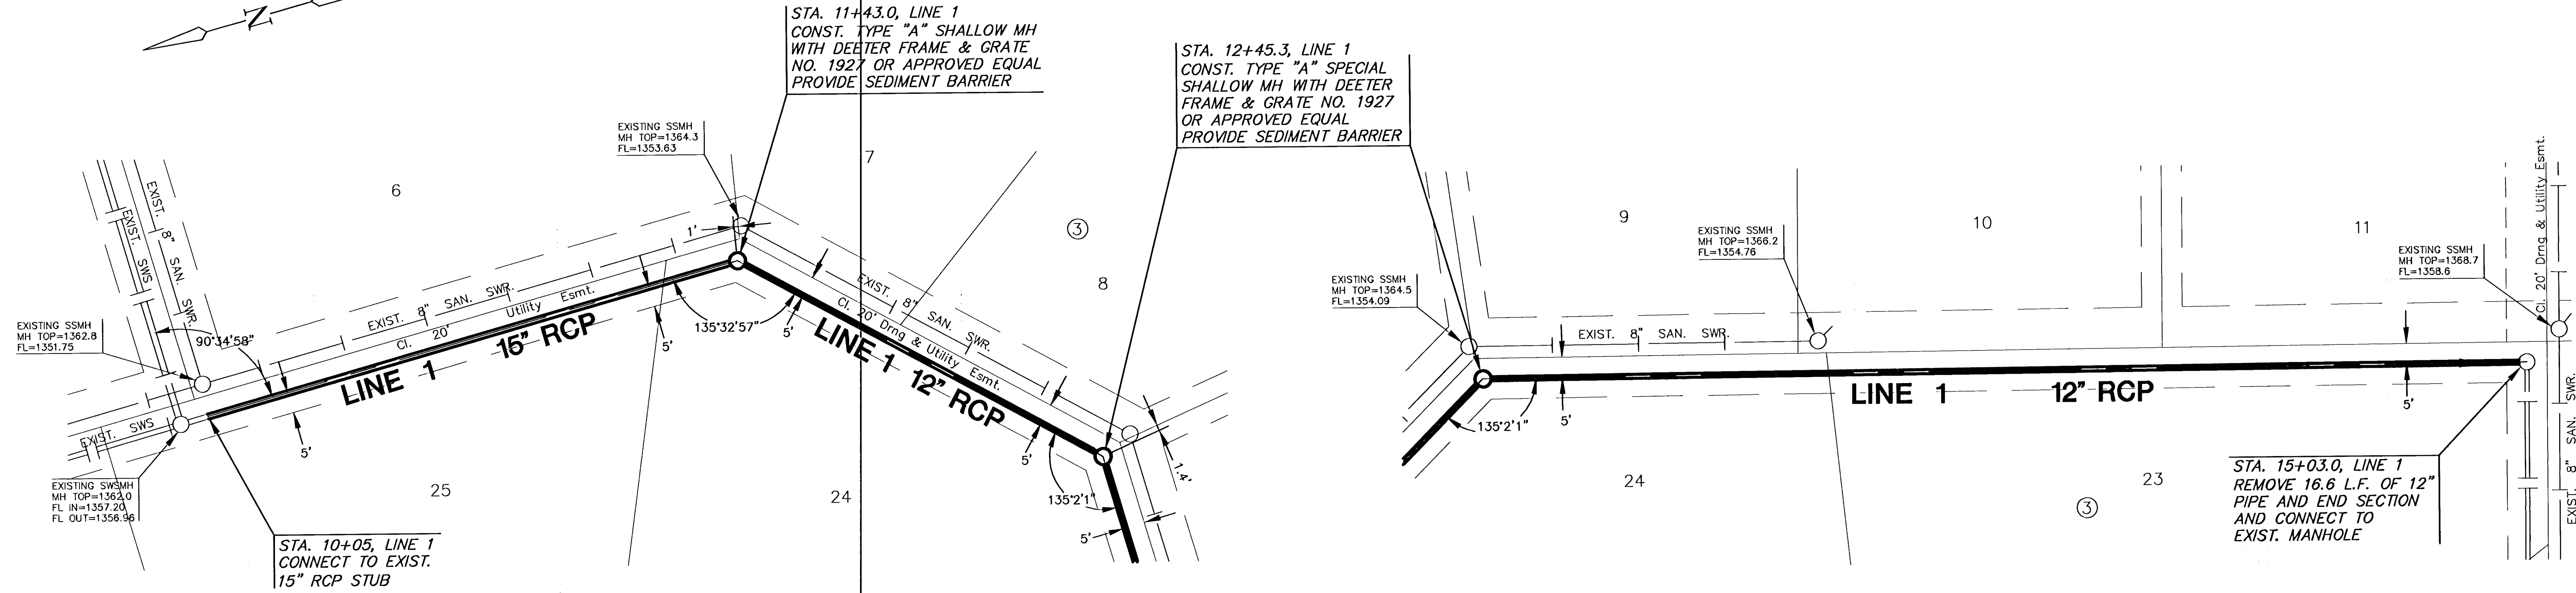

PLAN LINE 1

PLAN LINE 1

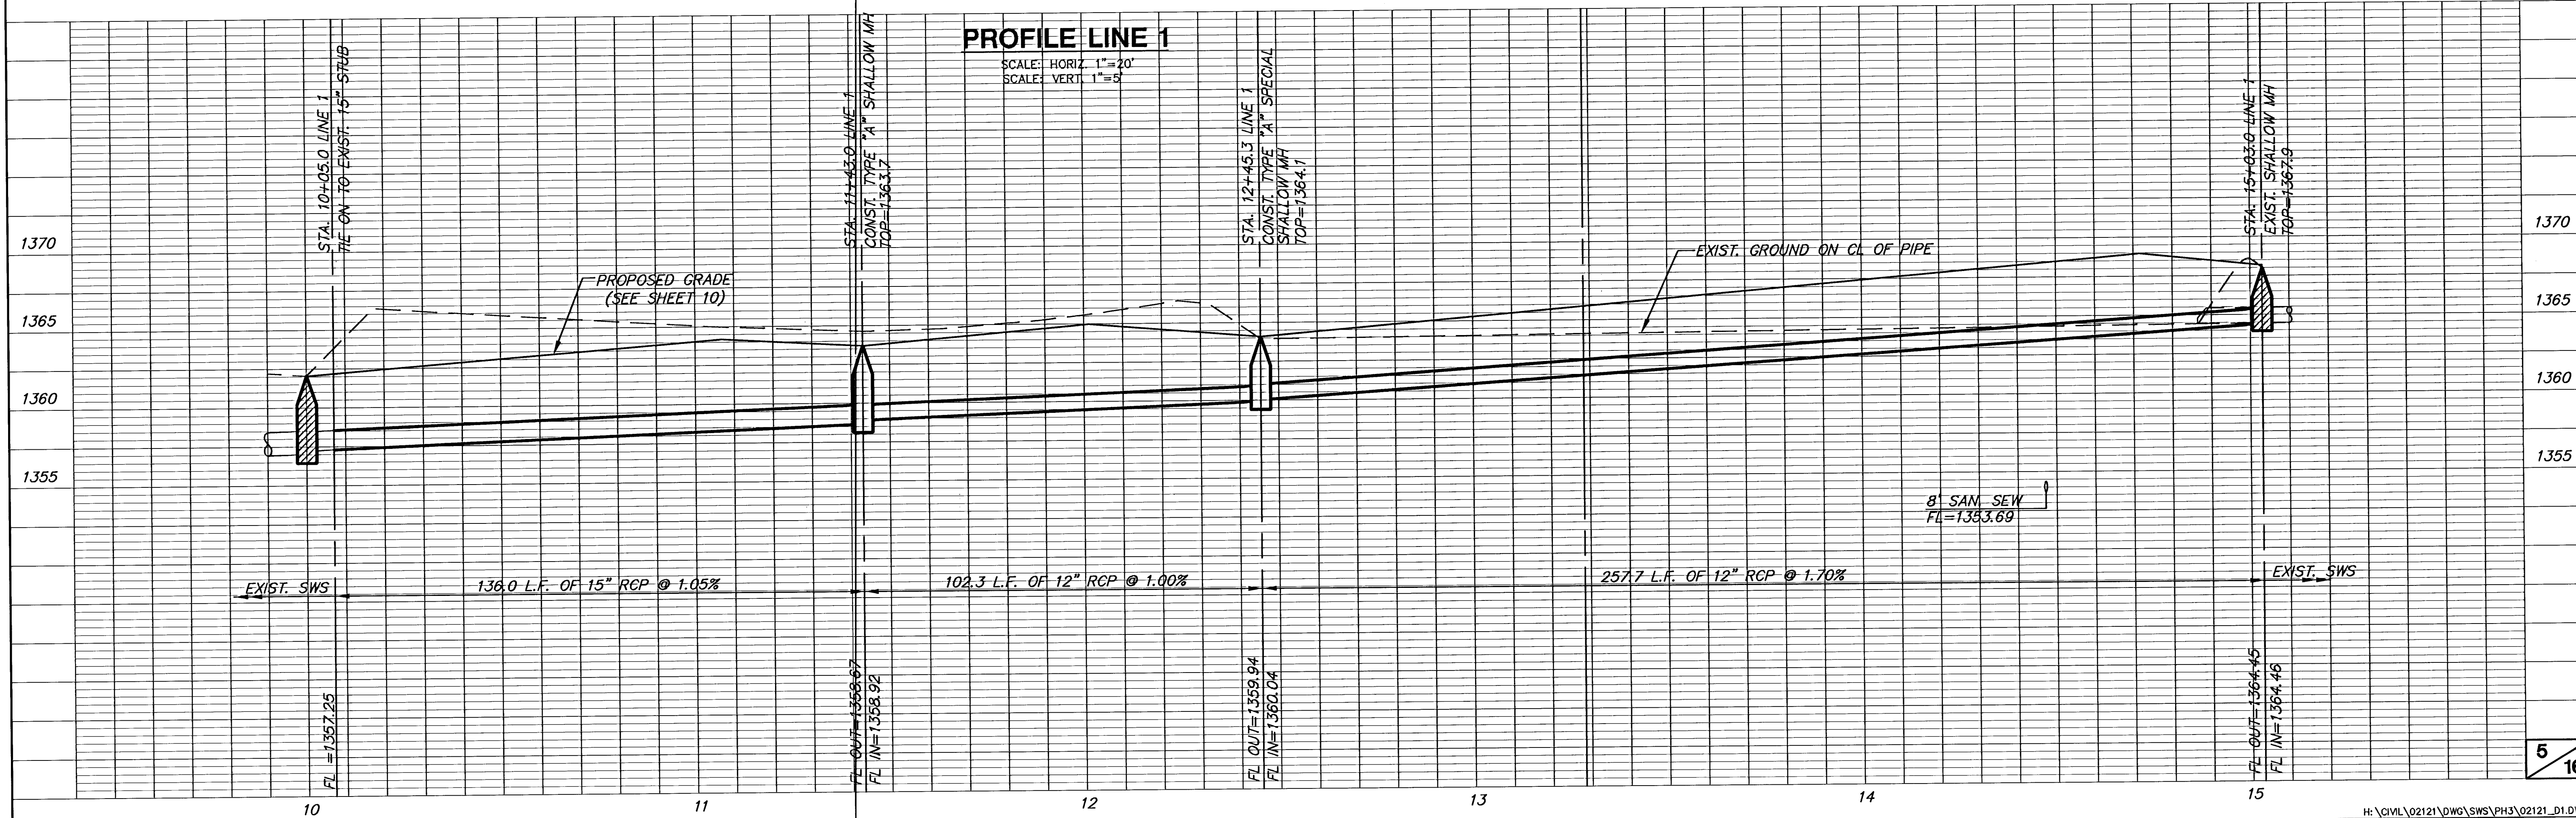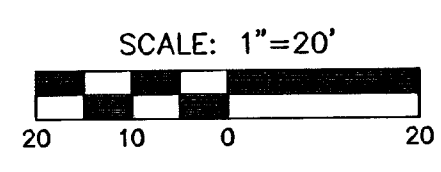

PROFILE LINE 1