



**REED'S COVE ADDITION
PHASE 3 STORM SEWER
LINE 2**

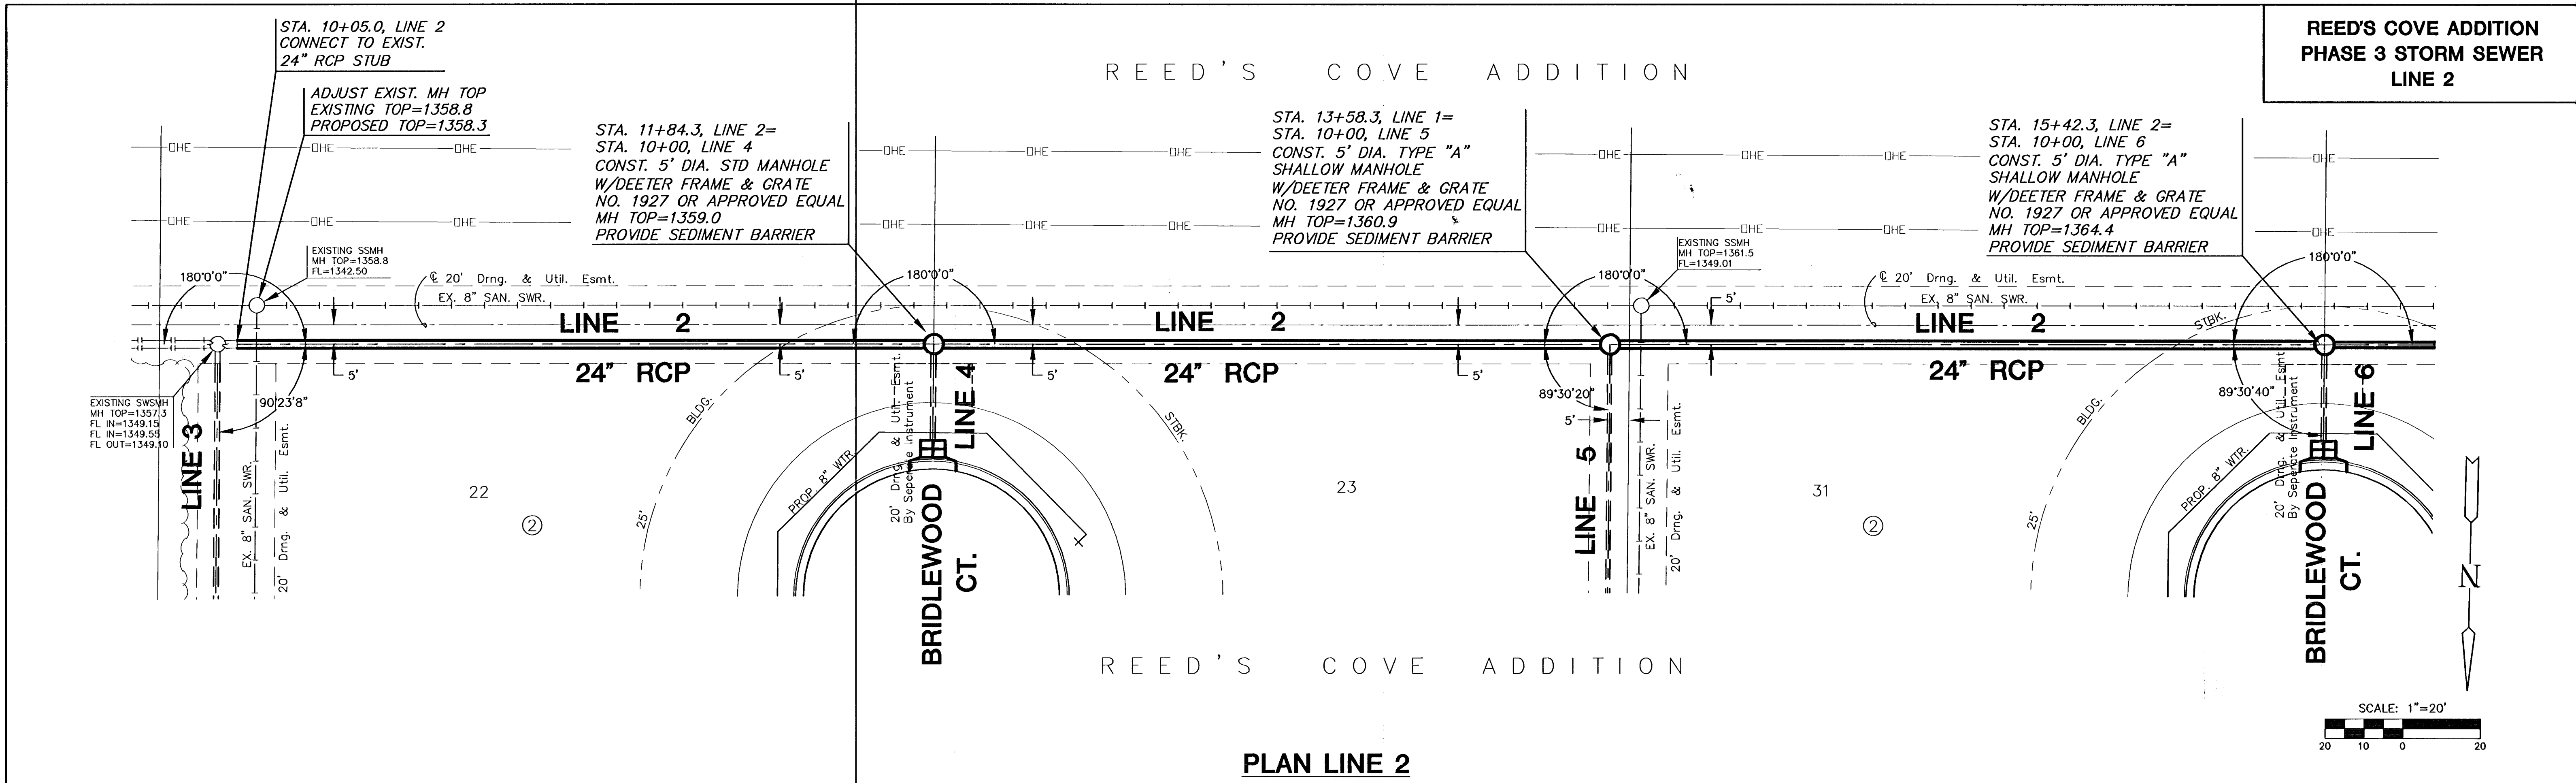

PLAN LINE 2

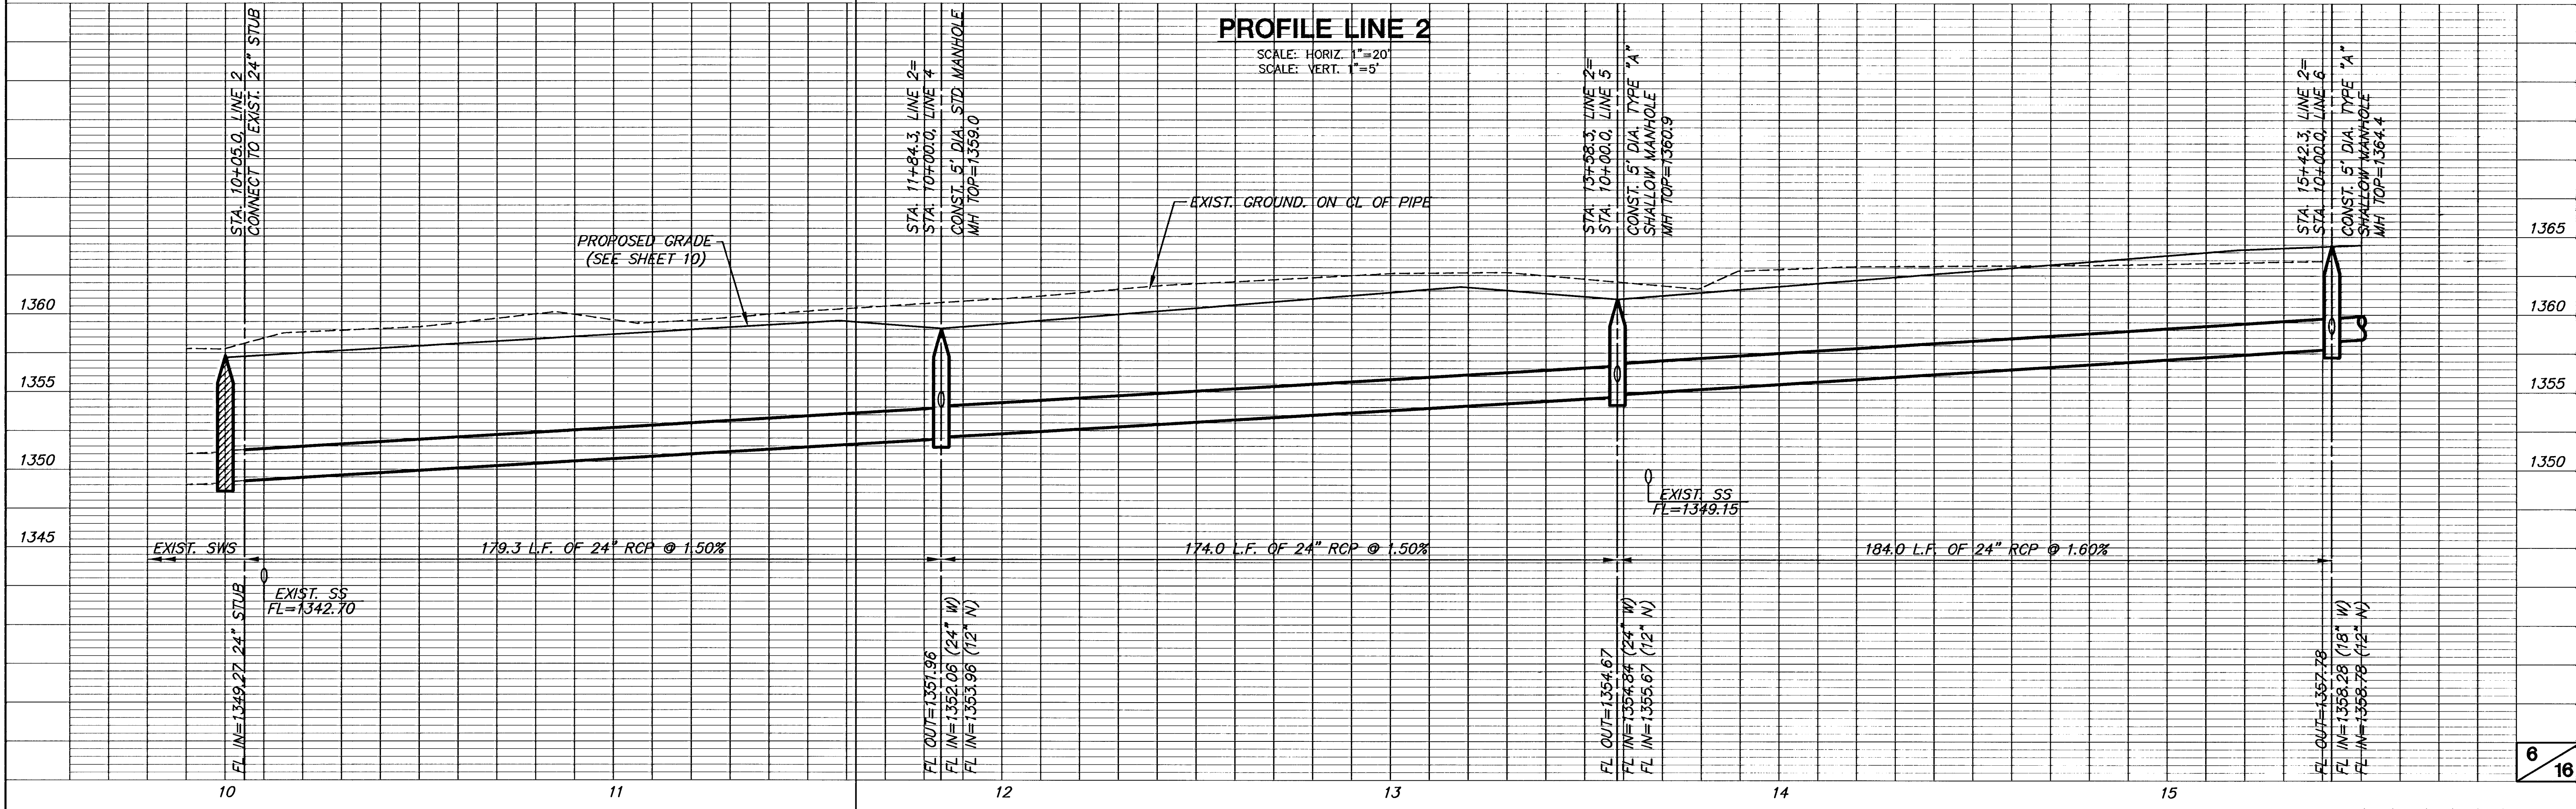

PROFILE LINE 2