


**REED'S COVE ADDITION  
PHASE 3 STORM SEWER  
LINE 3**

REED'S COVE ADDITION

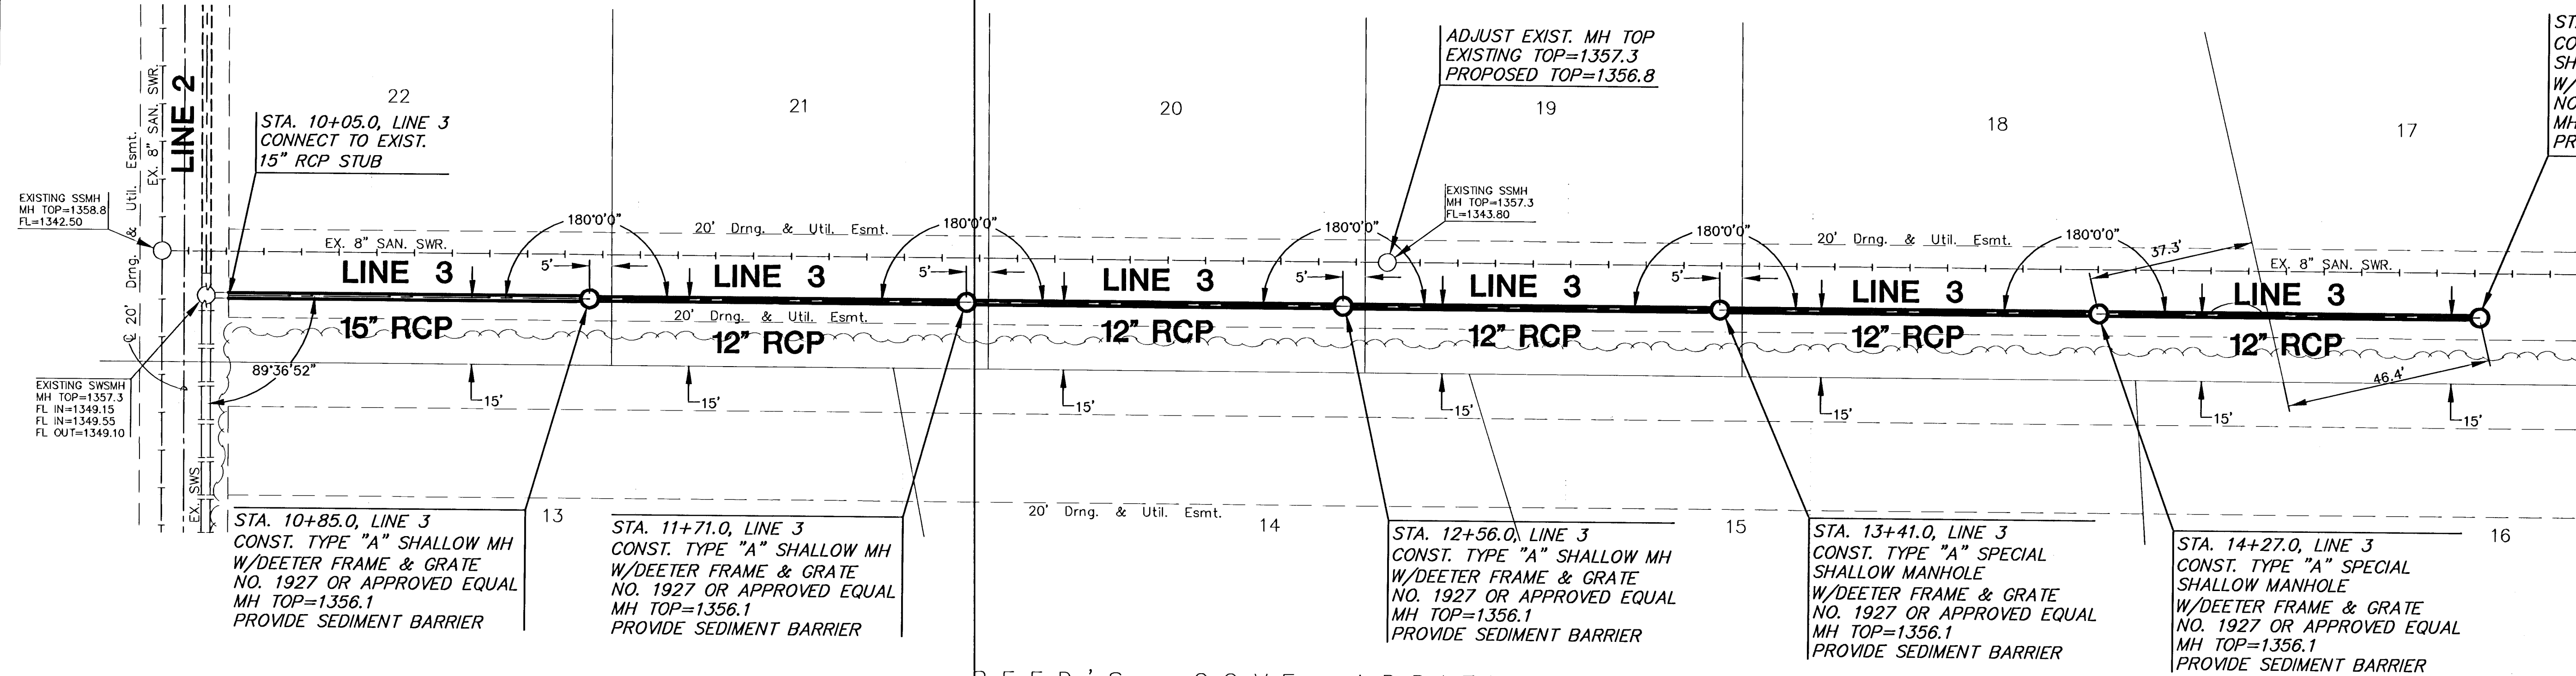

REED'S COVE ADDITION

**PLAN LINE 3**

