
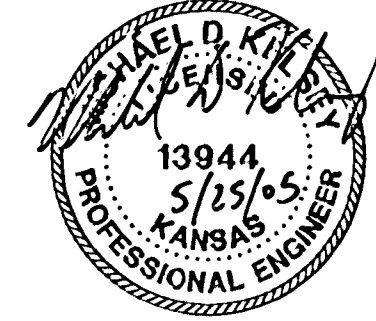
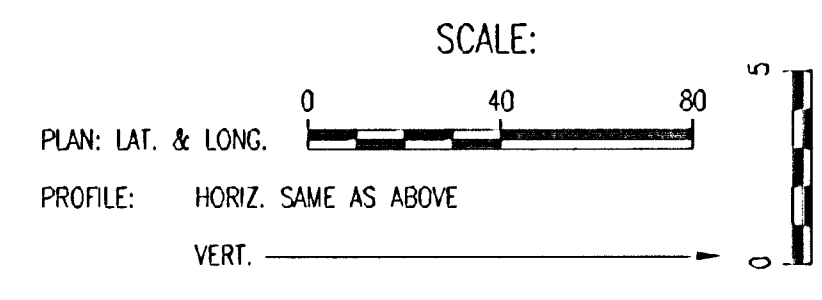


BY	DATE
CHECKED	CHECKED
PLAN	


BY	DATE
CHECKED	CHECKED
PROFILE	

DSNR: MOK OPER: JAC SCALE: 1"=40.00  
 C: 2004 (04215)002\SSFP01 05-24-2005 03:38:31 pm

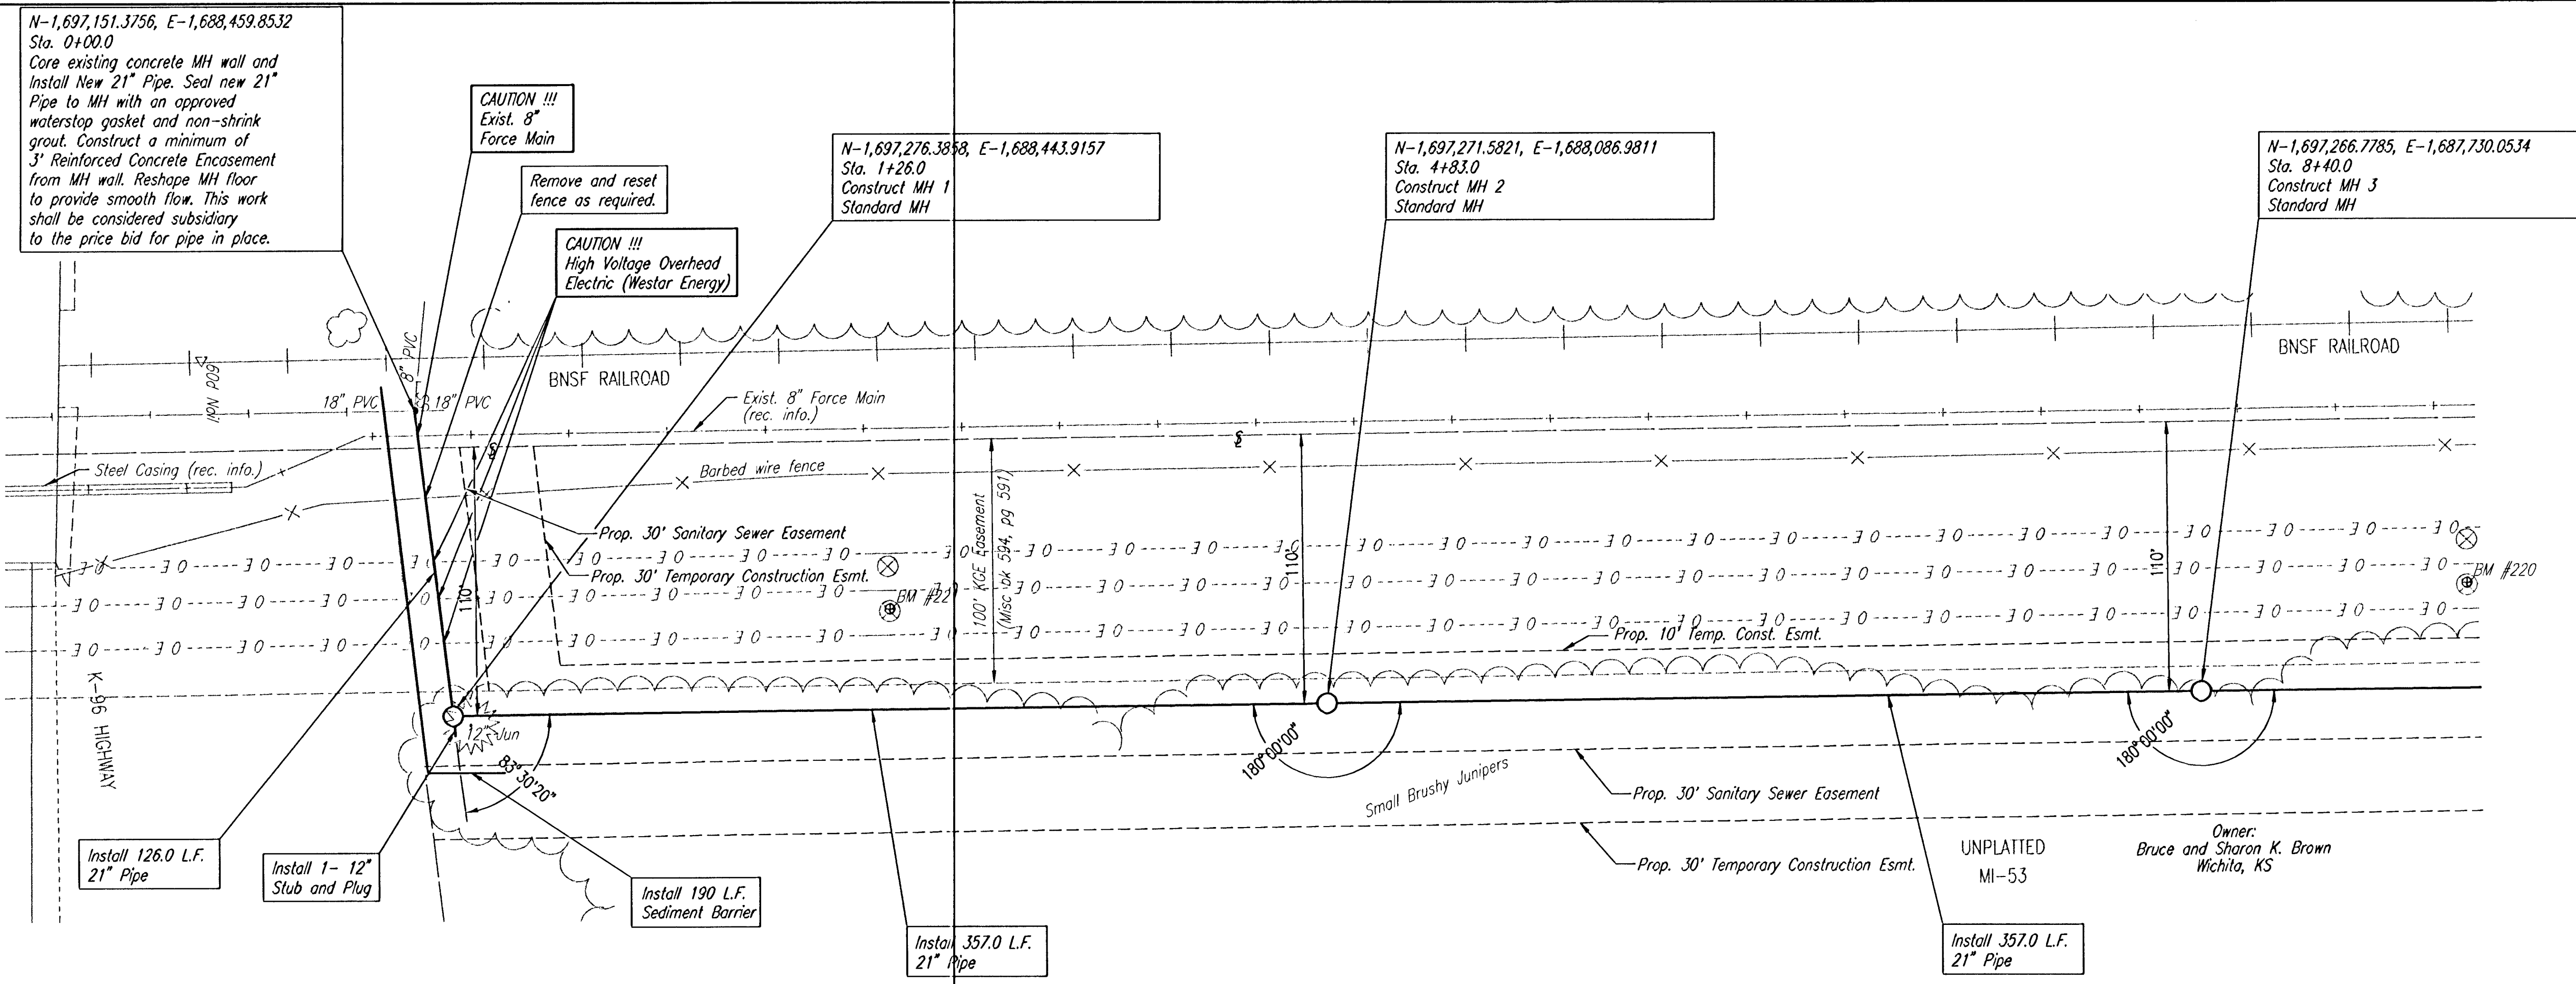

SANITARY SEWER LINE NO. 1

NOTE: REMOVE AND RESET FENCE AS REQUIRED. TRIM OR REMOVE TREES AS NECESSARY IN ACCORDANCE WITH GENERAL NOTE NO. 11.

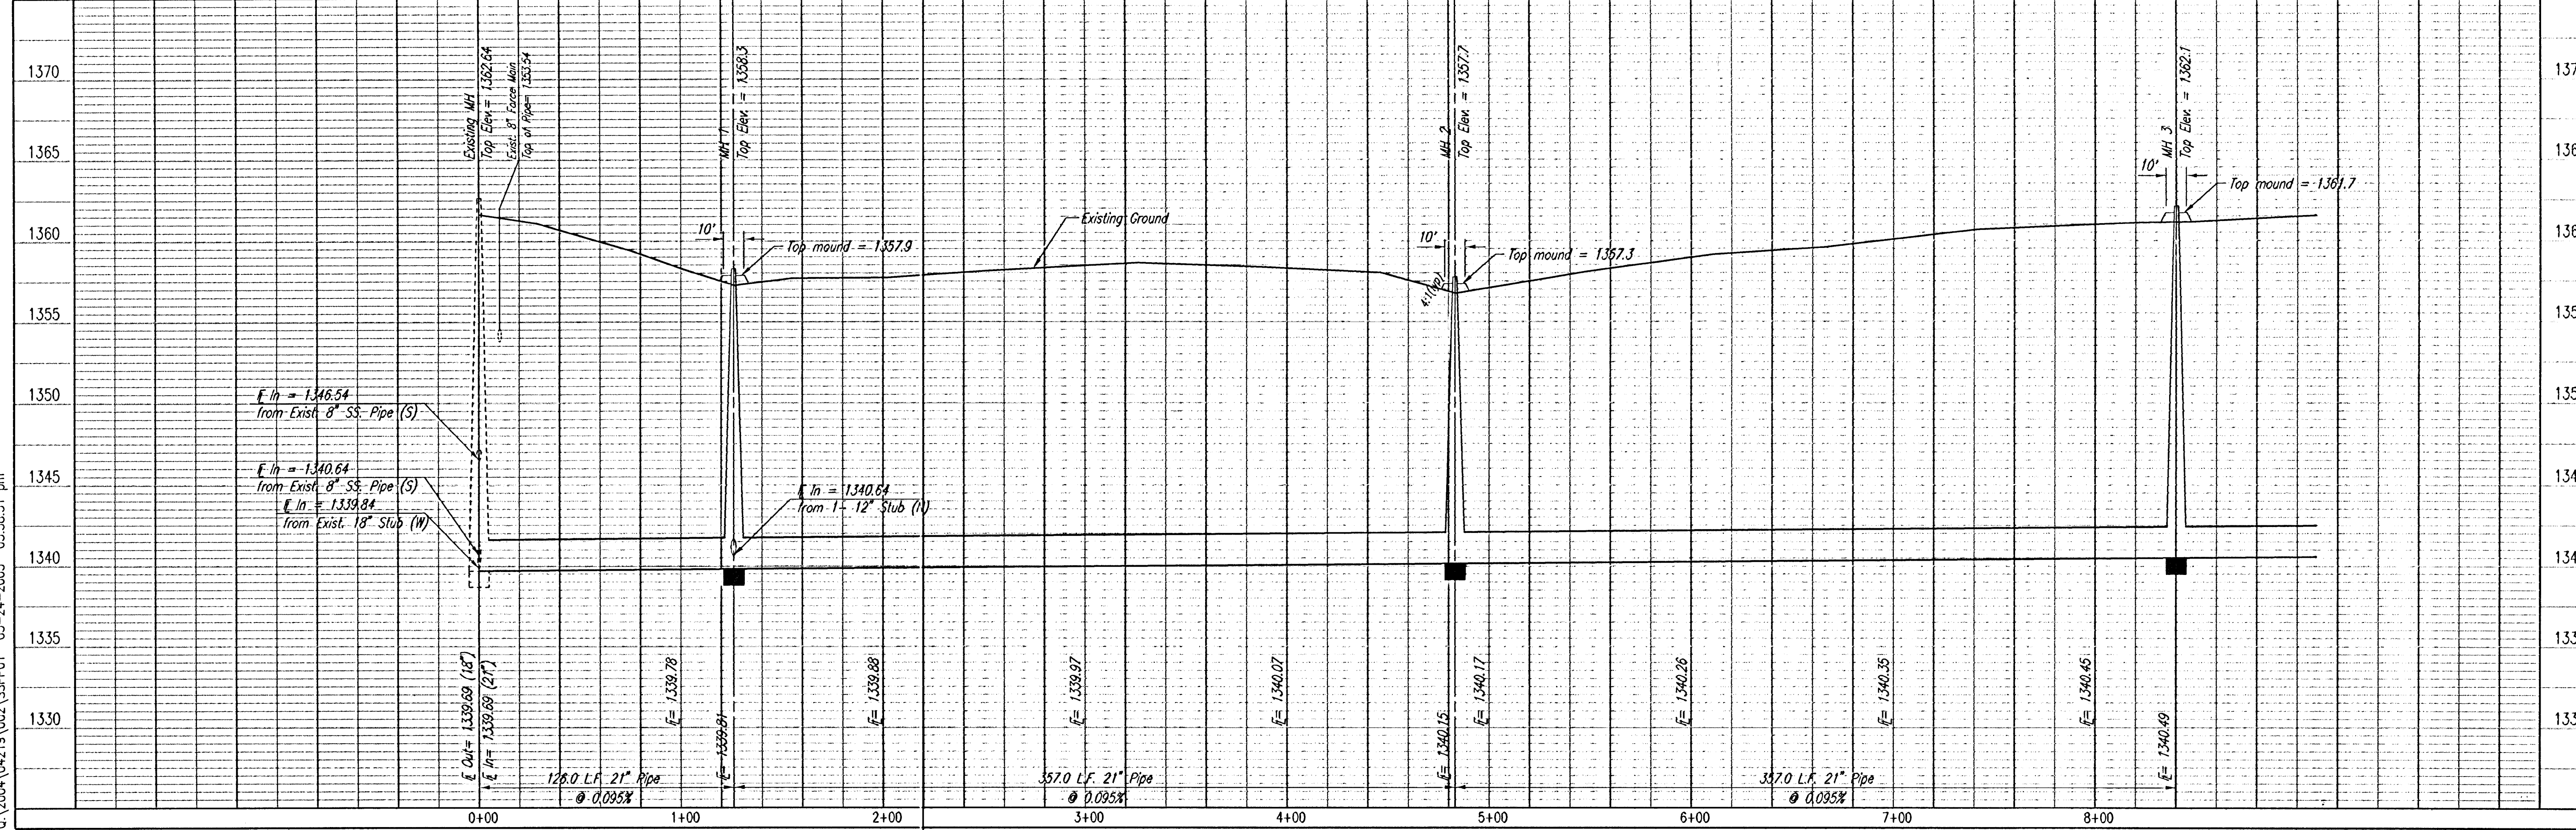

Professional Engineering Consultants, P.A.  
 303 S. TOPEKA - WICHITA, KANSAS 67202  
 316-262-2801 • FAX 316-262-3003

Designed By: MDK  
 Drawn By: JCA, TRD  
 Job No.: 35-04219-002  
 Date: MAY 2004

MAIN 16 OF THE  
 FOUR MILE CREEK SEWER  
 SANITARY SEWER LINE NO. 1

JAMES L. ARMOUR, P.E. - CITY ENGINEER  
 CITY OF WICHITA PROJECT NO. 468-8903