
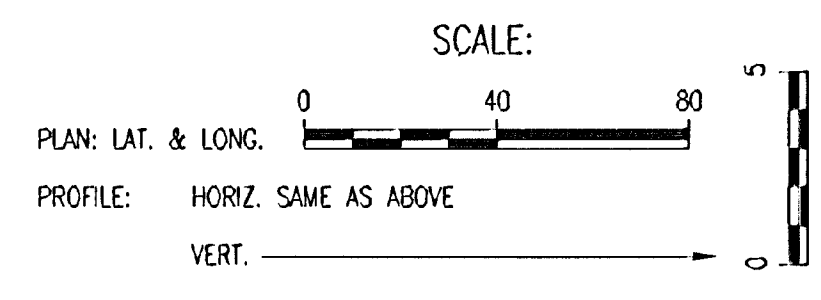


PLAN  
 CHECKED  
 BY DATE


PROFILE  
 CHECKED  
 BY DATE

DSNR, MDK OPER. IAC SCALE: 1"=40.00  
 Q:\2004\04219\02\SPR03 05-24-2005 03:40:27 pm

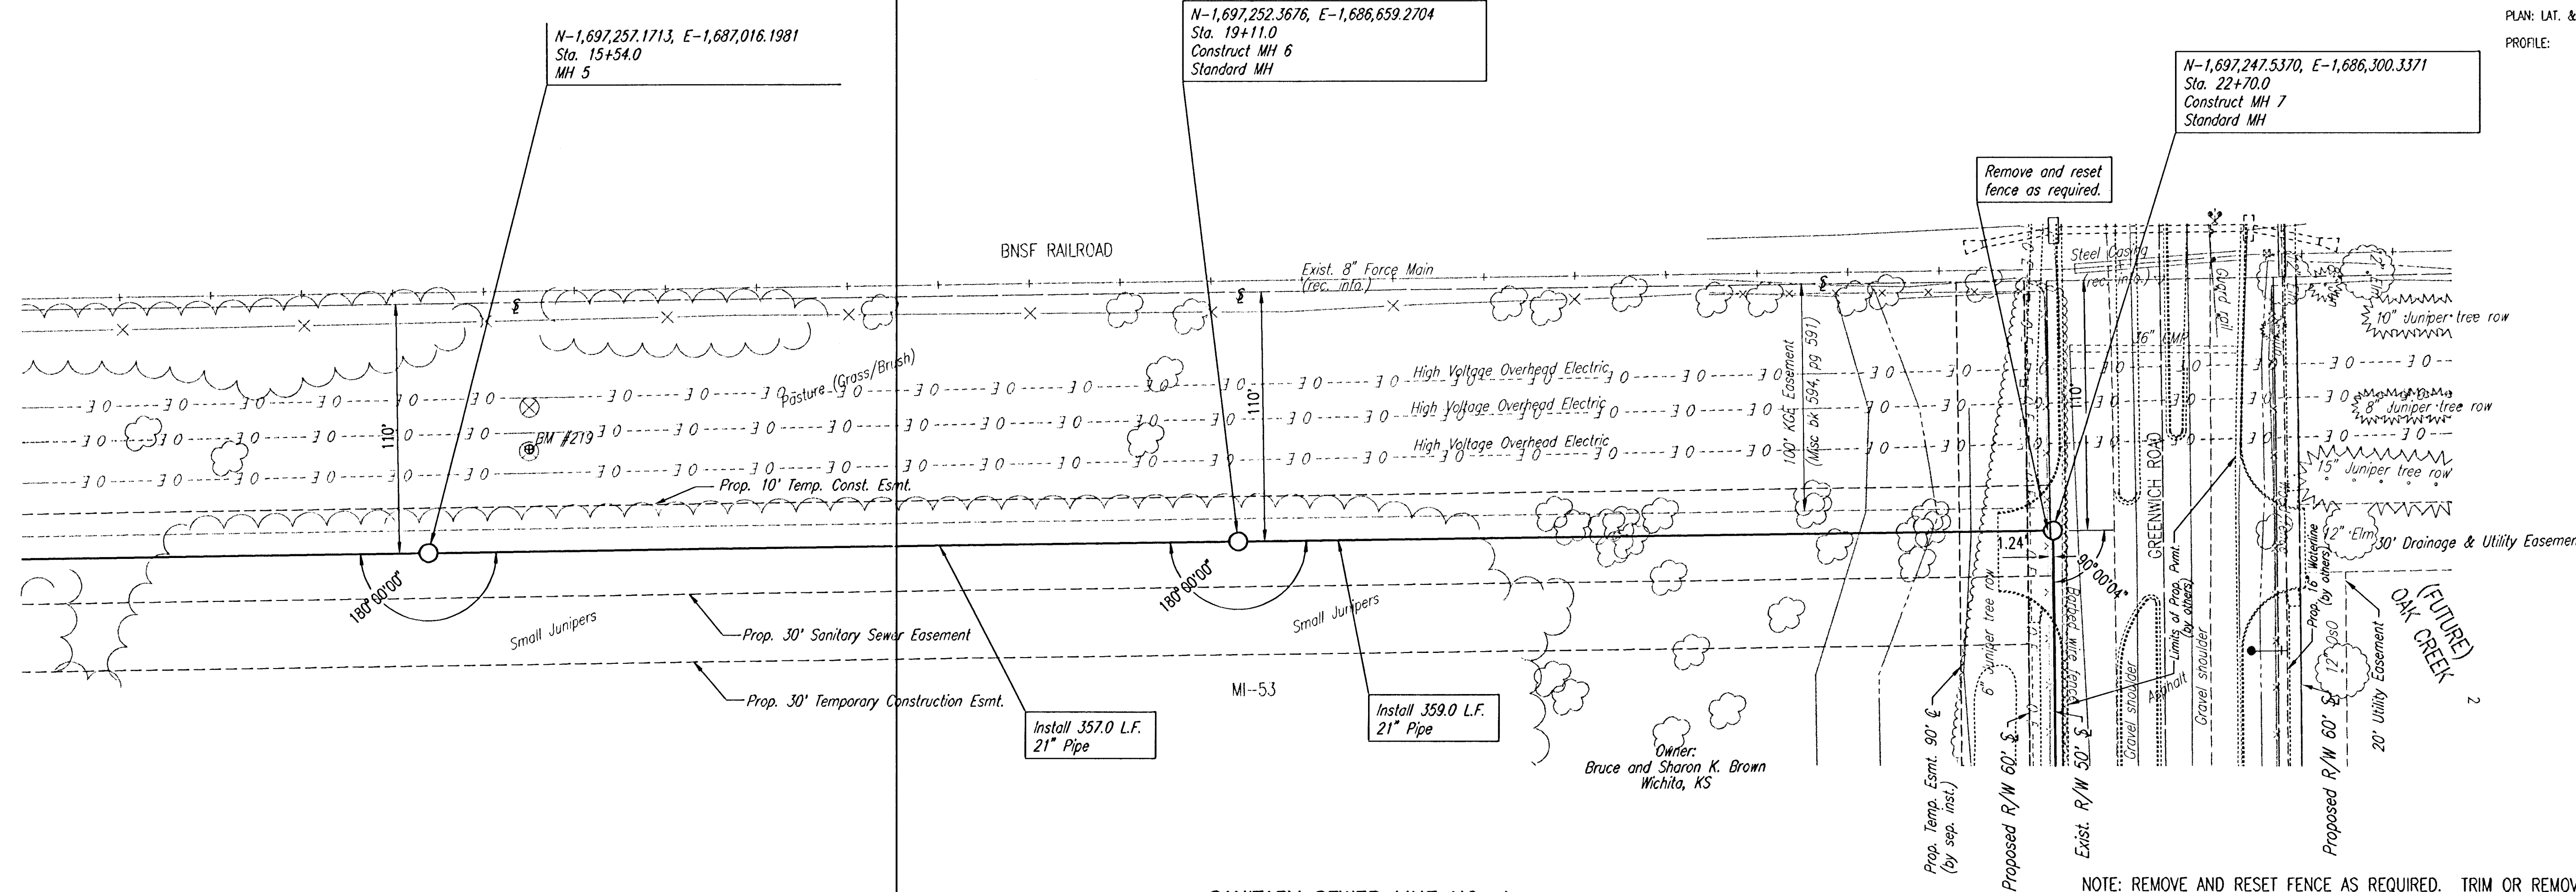

SANITARY SEWER LINE NO. 1

NOTE: REMOVE AND RESET FENCE AS REQUIRED. TRIM OR REMOVE TREES AS NECESSARY IN ACCORDANCE WITH GENERAL NOTE NO. 11.

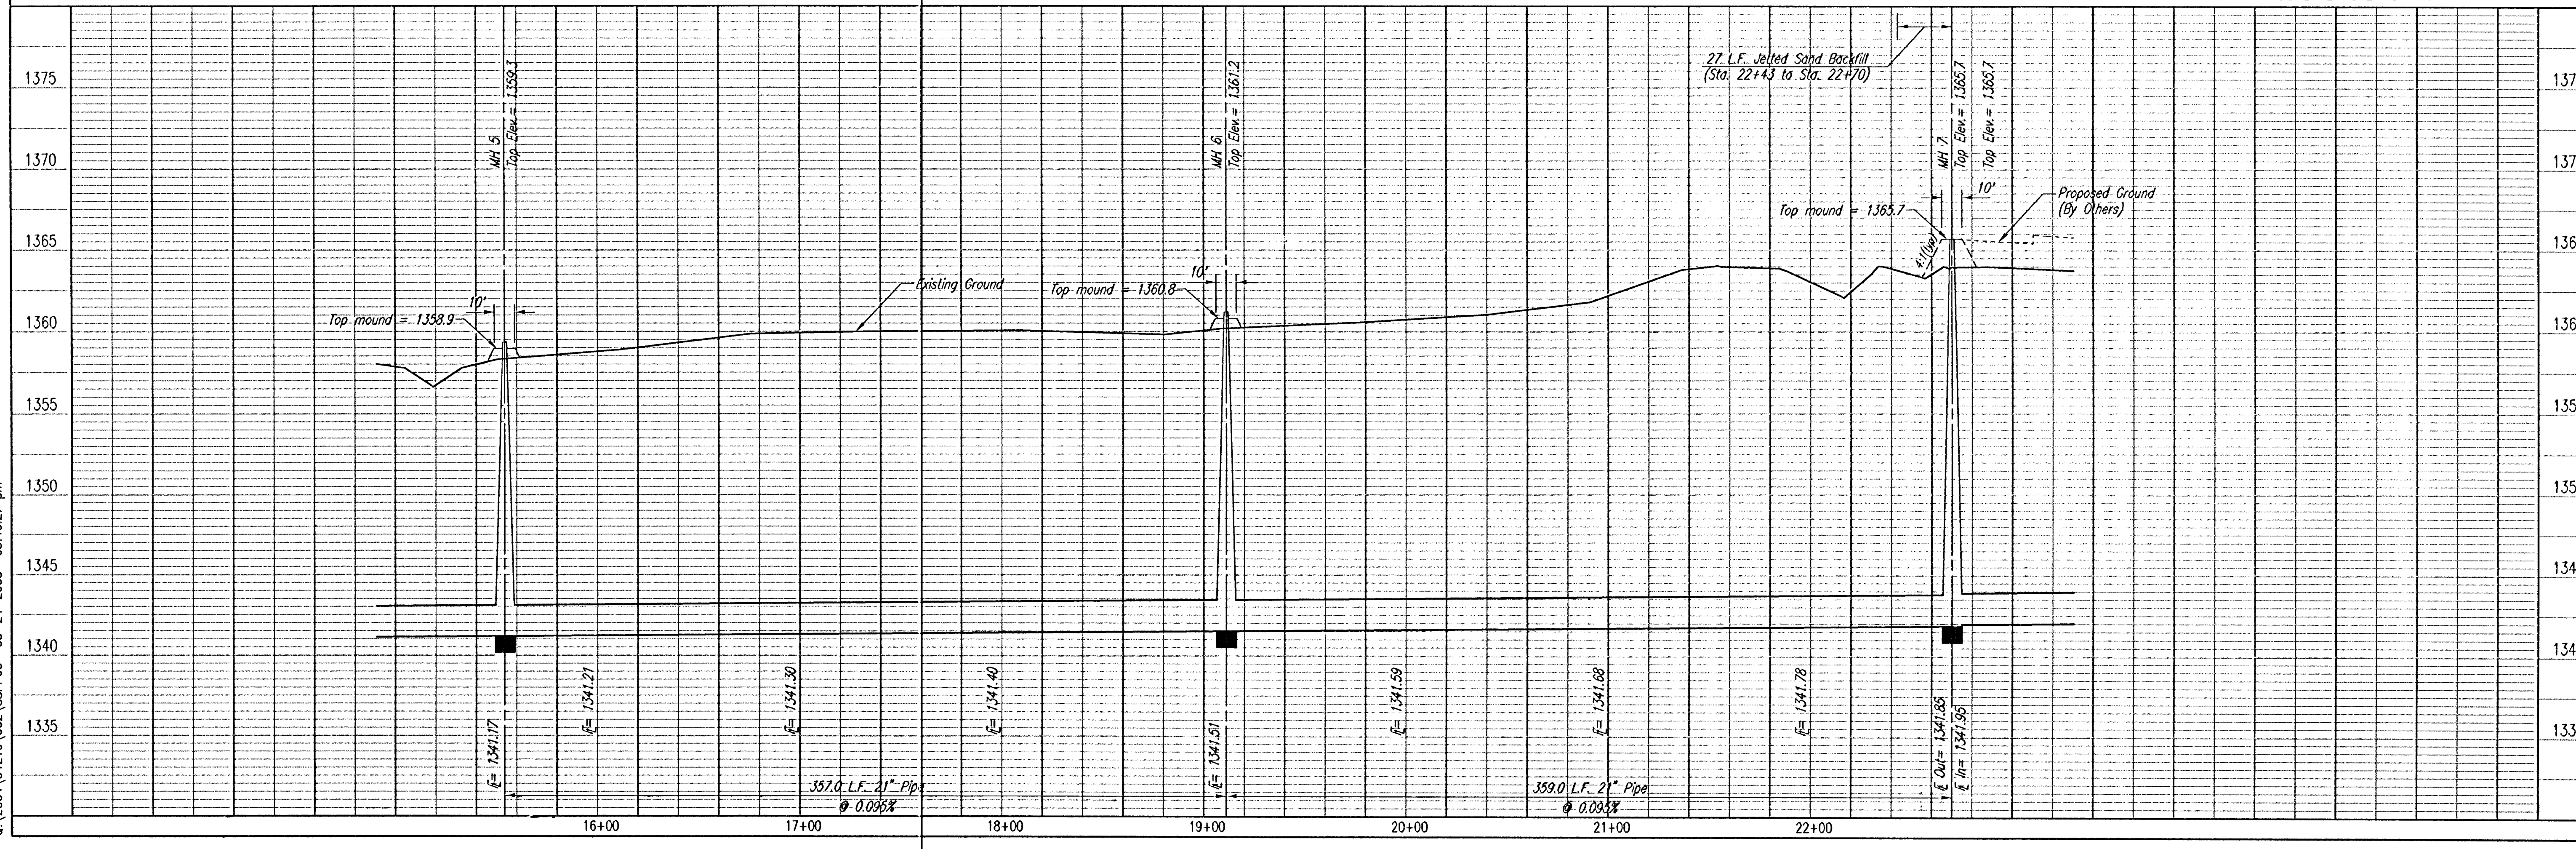

Professional Engineering Consultants, P.A.  
 303 S. TORBKA • WICHITA, KANSAS 67202  
 316-262-2691 • FAX 316-262-3003

Job No. 35-04219-002 Date MAY 2004

Designed By MDK  
 Drawn By JGA, TRD

Sheet 6 of 26

MAIN 16 OF THE  
 FOUR MILE CREEK SEWER  
 SANITARY SEWER LINE NO. 1  
 JAMES L. ARMOUR, P.E. - CITY ENGINEER  
 CITY OF WICHITA PROJECT NO. 488-85813