
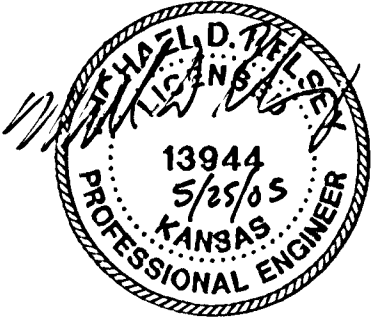
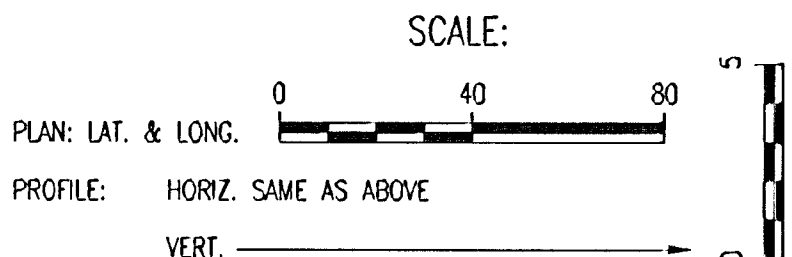
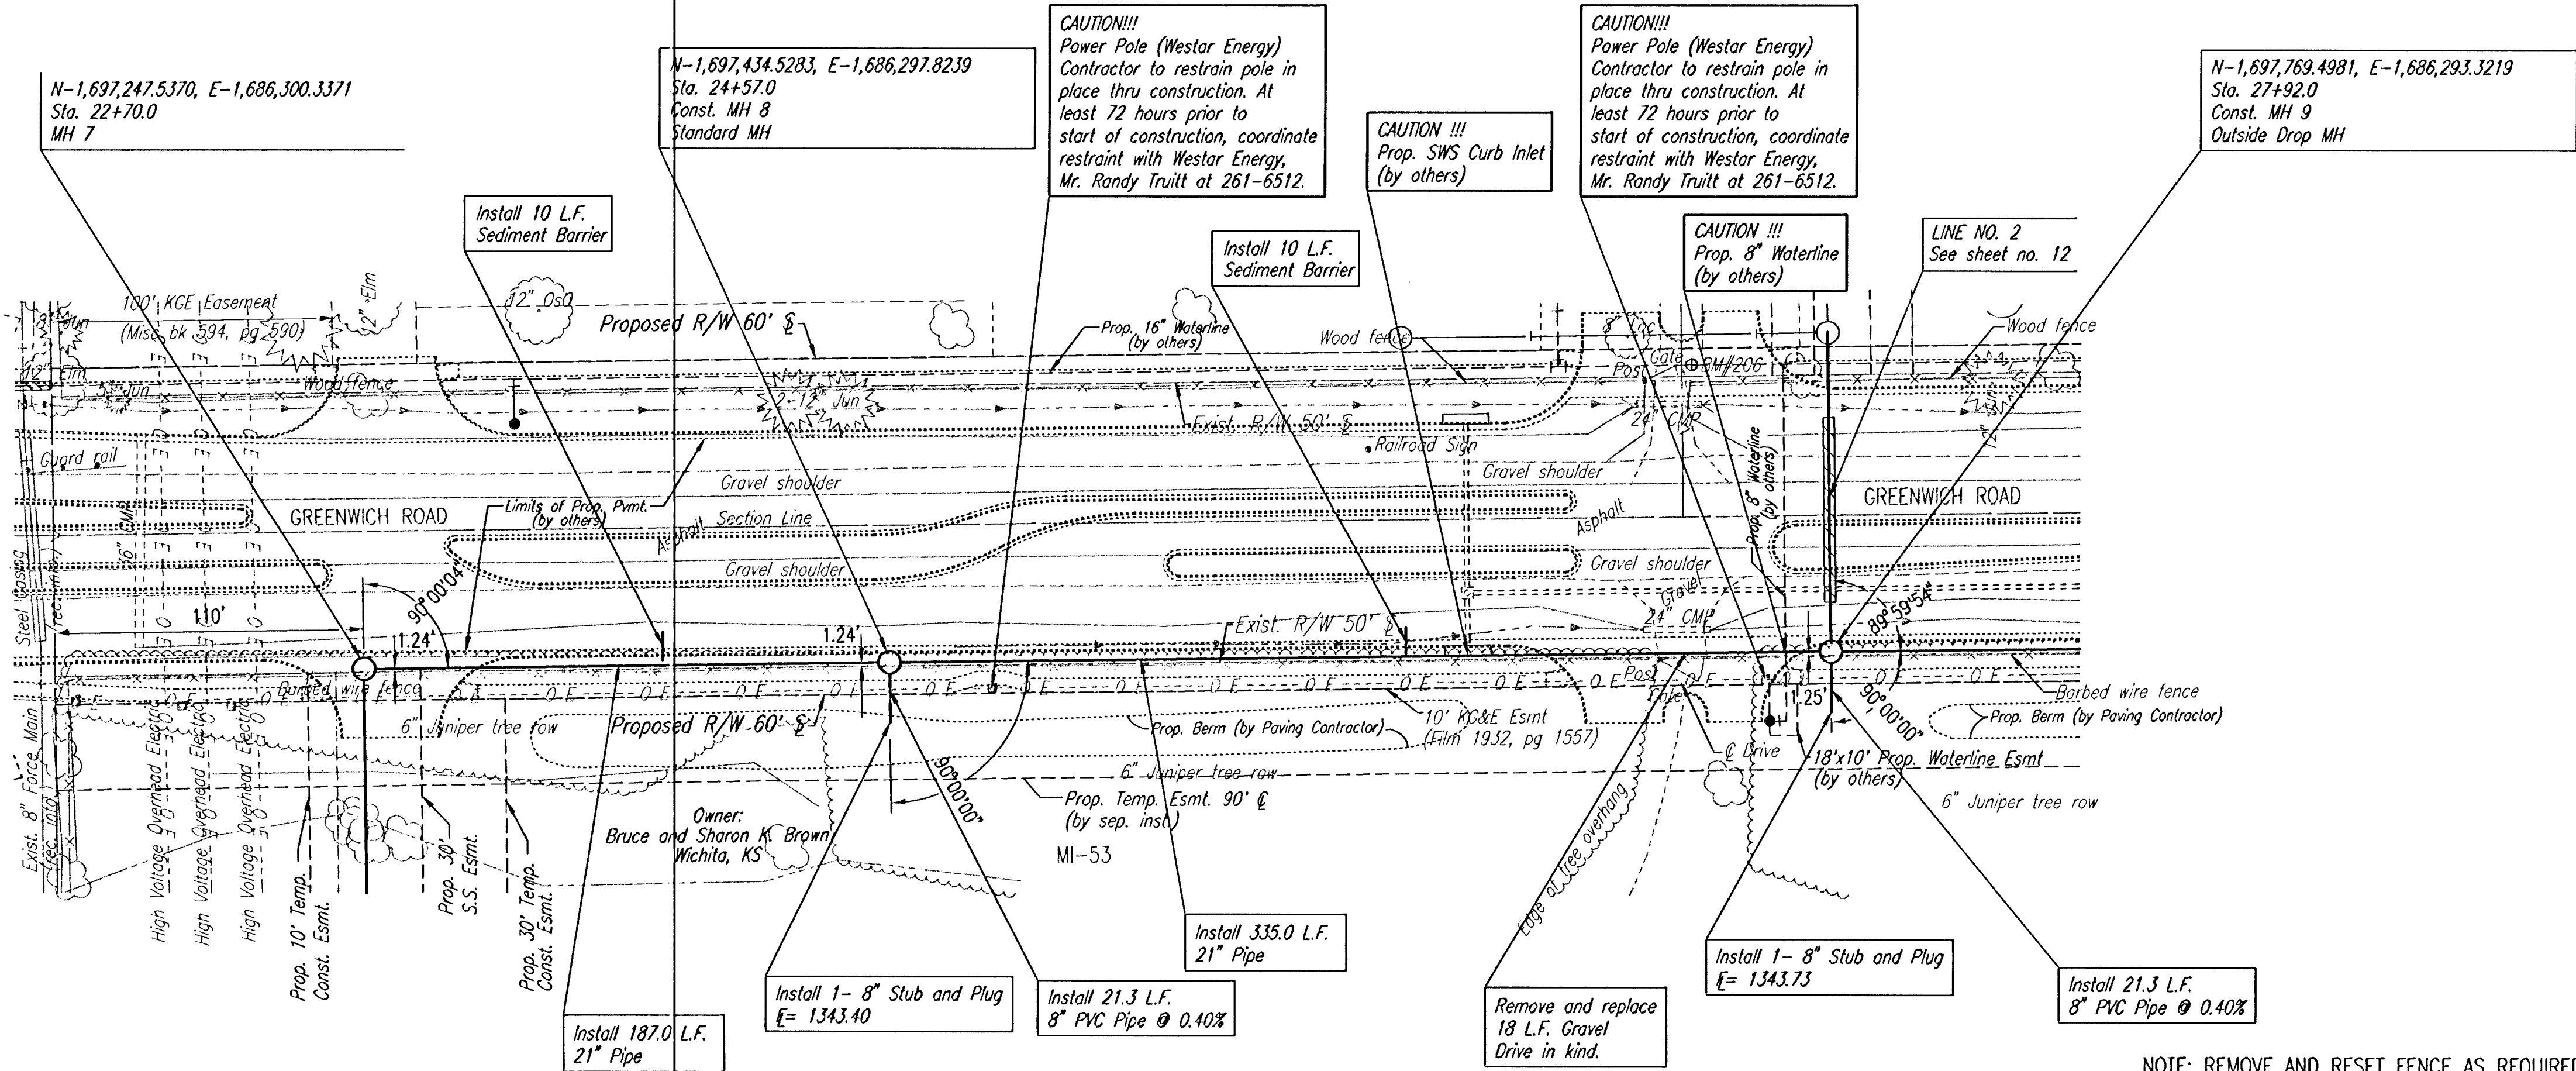


PLAN	CHECKED	DATE

PROFILE	CHECKED	DATE

DSNR: MDK OPER: JAC SCALE: 1"=40.00
 Q:\2004\04219\002\SSPP04 05-24-2005 03:41:48 pm

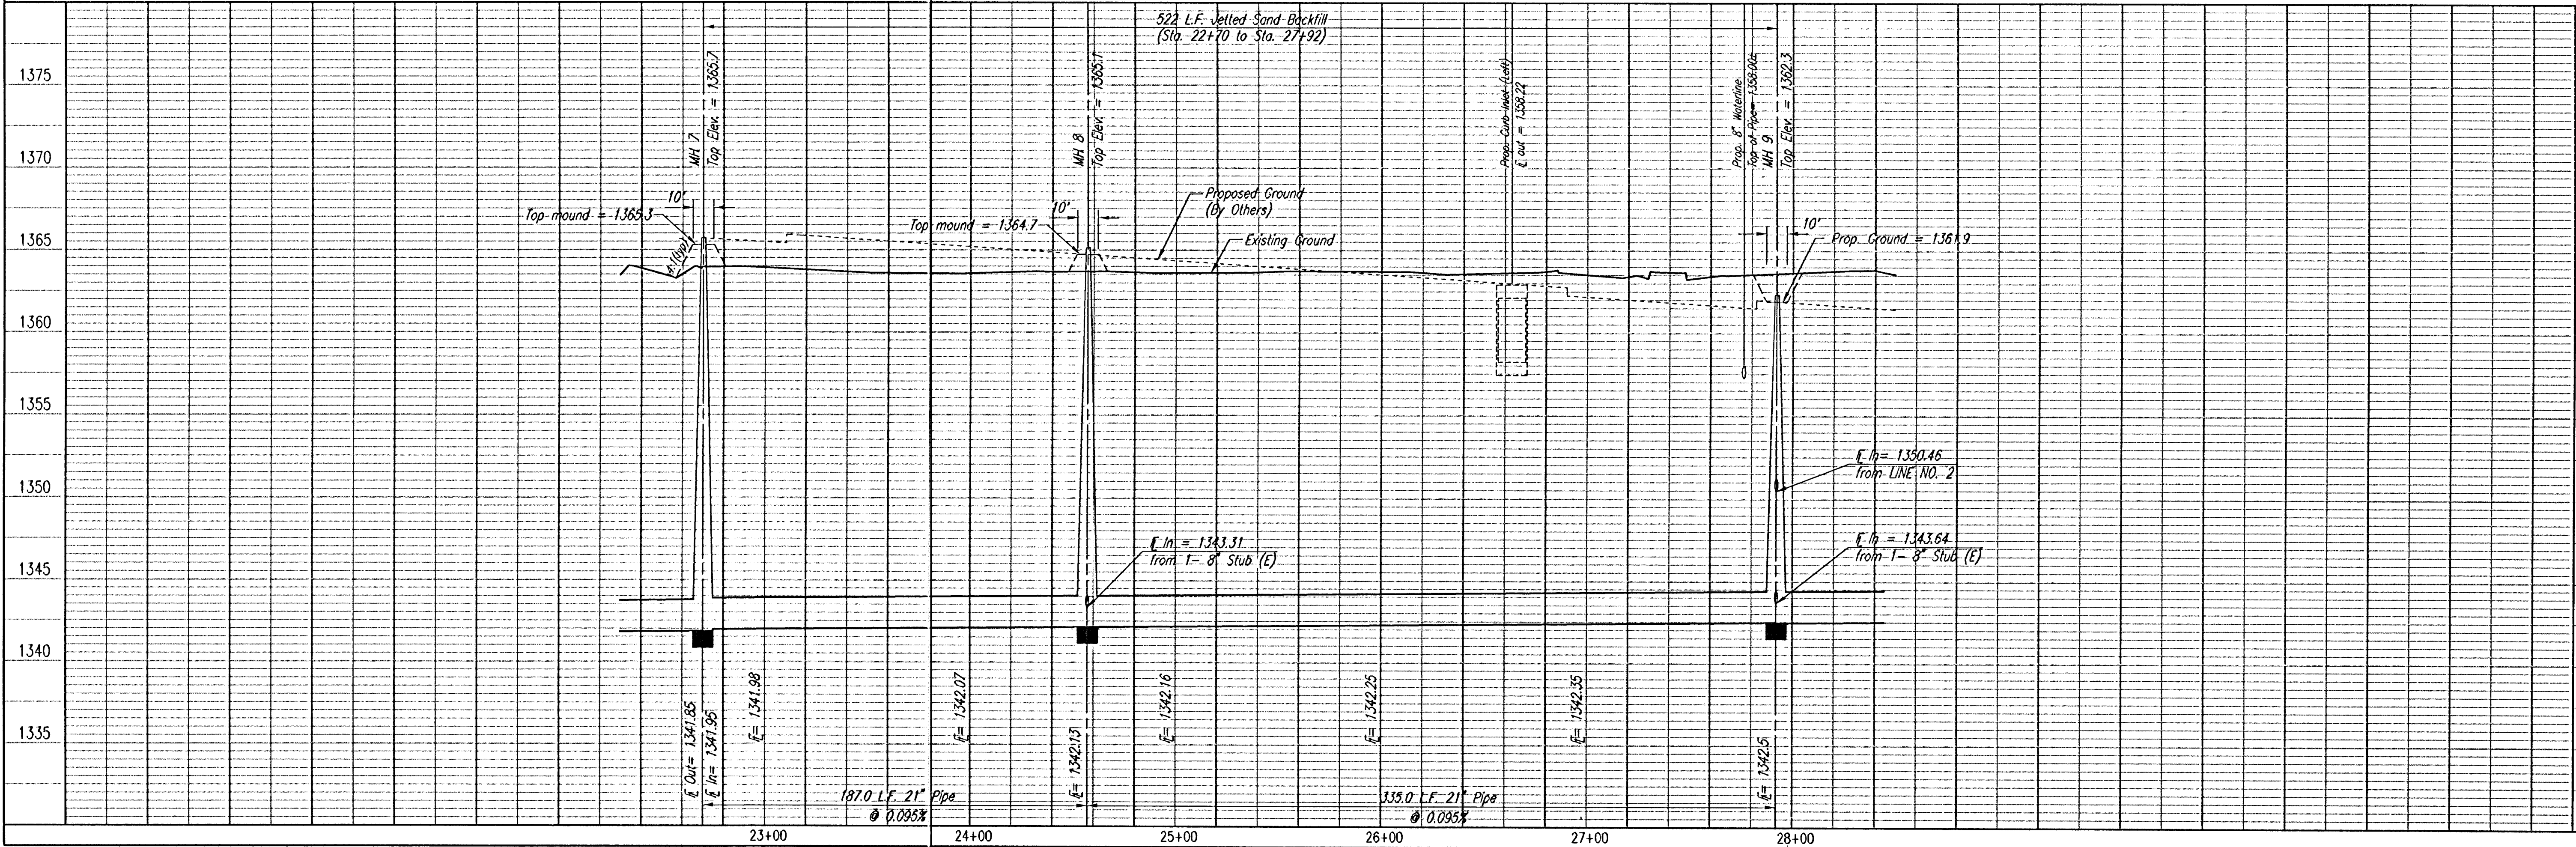

NOTE: REMOVE AND RESET FENCE AS REQUIRED. TRIM OR REMOVE TREES AS NECESSARY IN ACCORDANCE WITH GENERAL NOTE NO. 11.

MAIN 16 OF THE FOUR MILE CREEK SEWER SANITARY SEWER LINE NO. 1	
Professional Engineering Consultants, P.A. 303 S. TOPEKA - WICHITA, KANSAS 67202 316-262-2691 • FAX 316-262-3003	Job No. 35-04219-002 Date MAY 2004
Designed By MDK Drawn By JCA, TRG	