
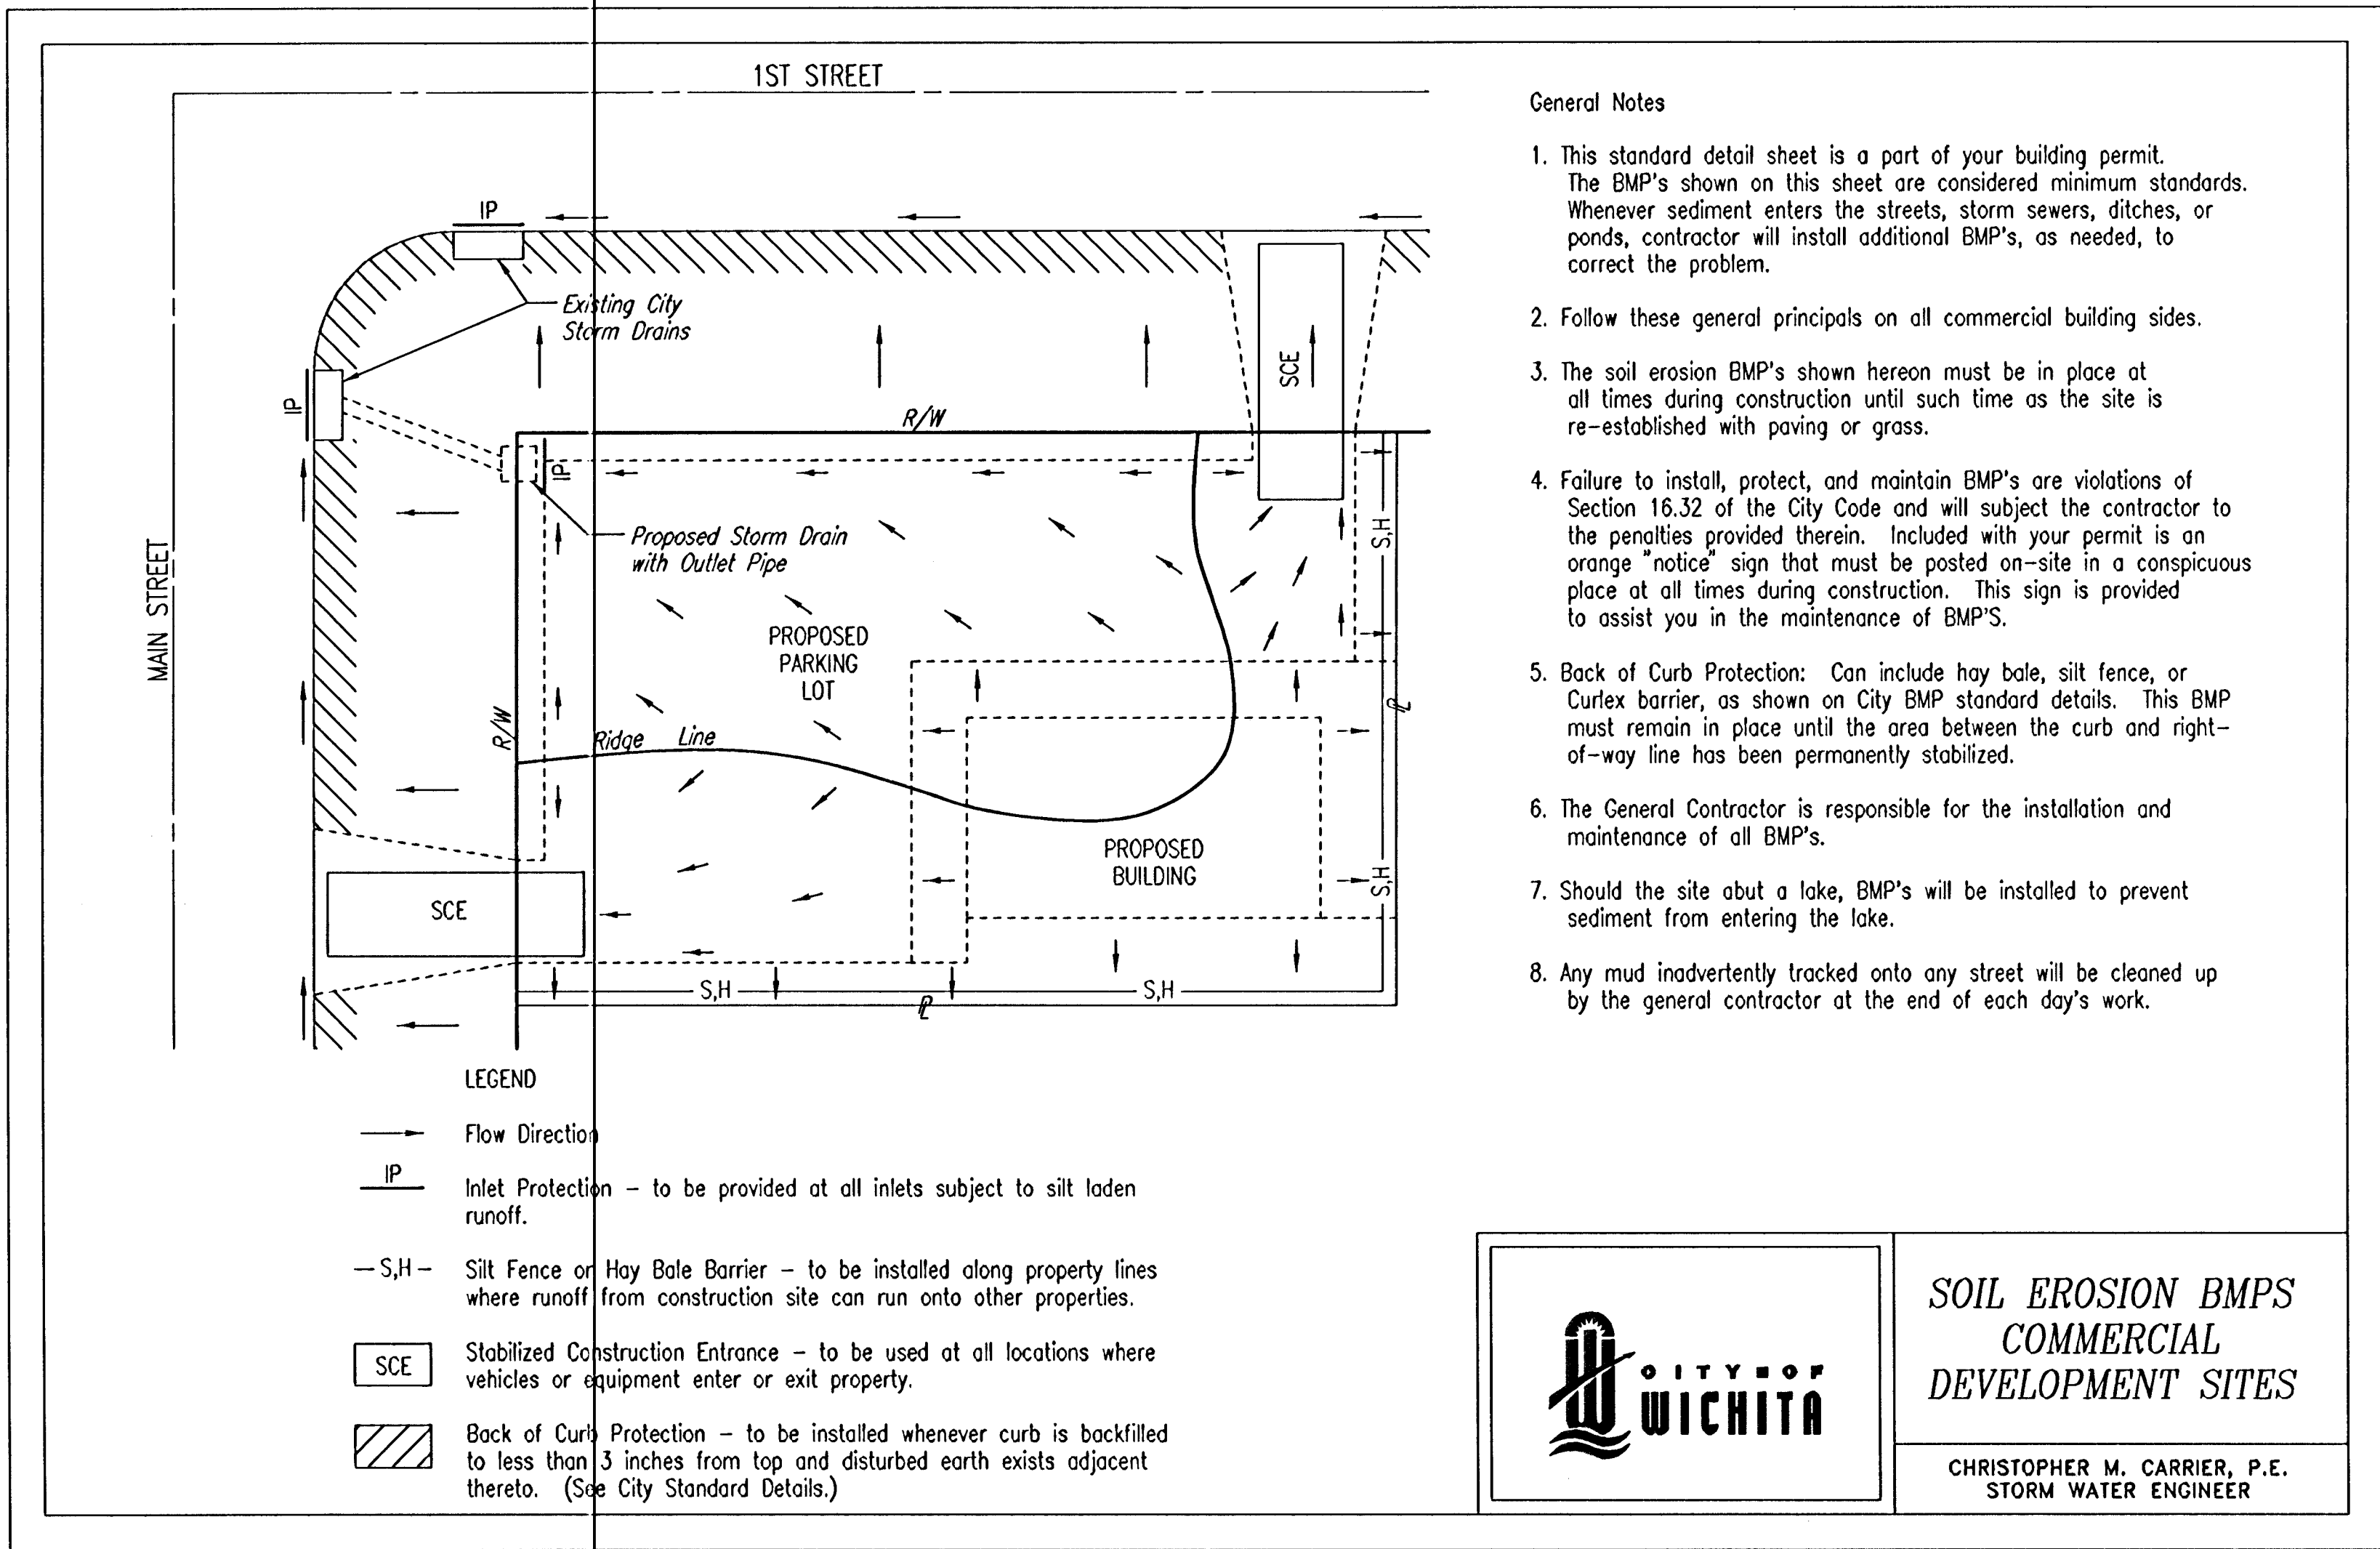


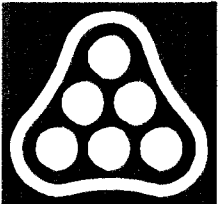

	Revision		By	Date
	No.			
	MAIN 16 OF THE FOUR MILE CREEK SEWER SOIL EROSION BMPs COMMERCIAL DEVELOPMENT SITES JAMES L. ARMOUR, P.E. - CITY ENGINEER CITY OF WICHITA PROJECT NO. 468-83803			
	Professional Engineering Consultants, P.A. 303 S. TOPEKA • WICHITA, KANSAS 67202 316-262-2691 • FAX 316-262-3003			
Designed by	MDK	Job No.	04219-002	Sht. 23 of 26
Drawn by		Date	MAY 2004	