

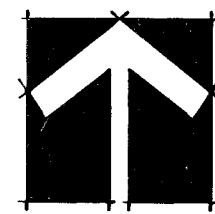
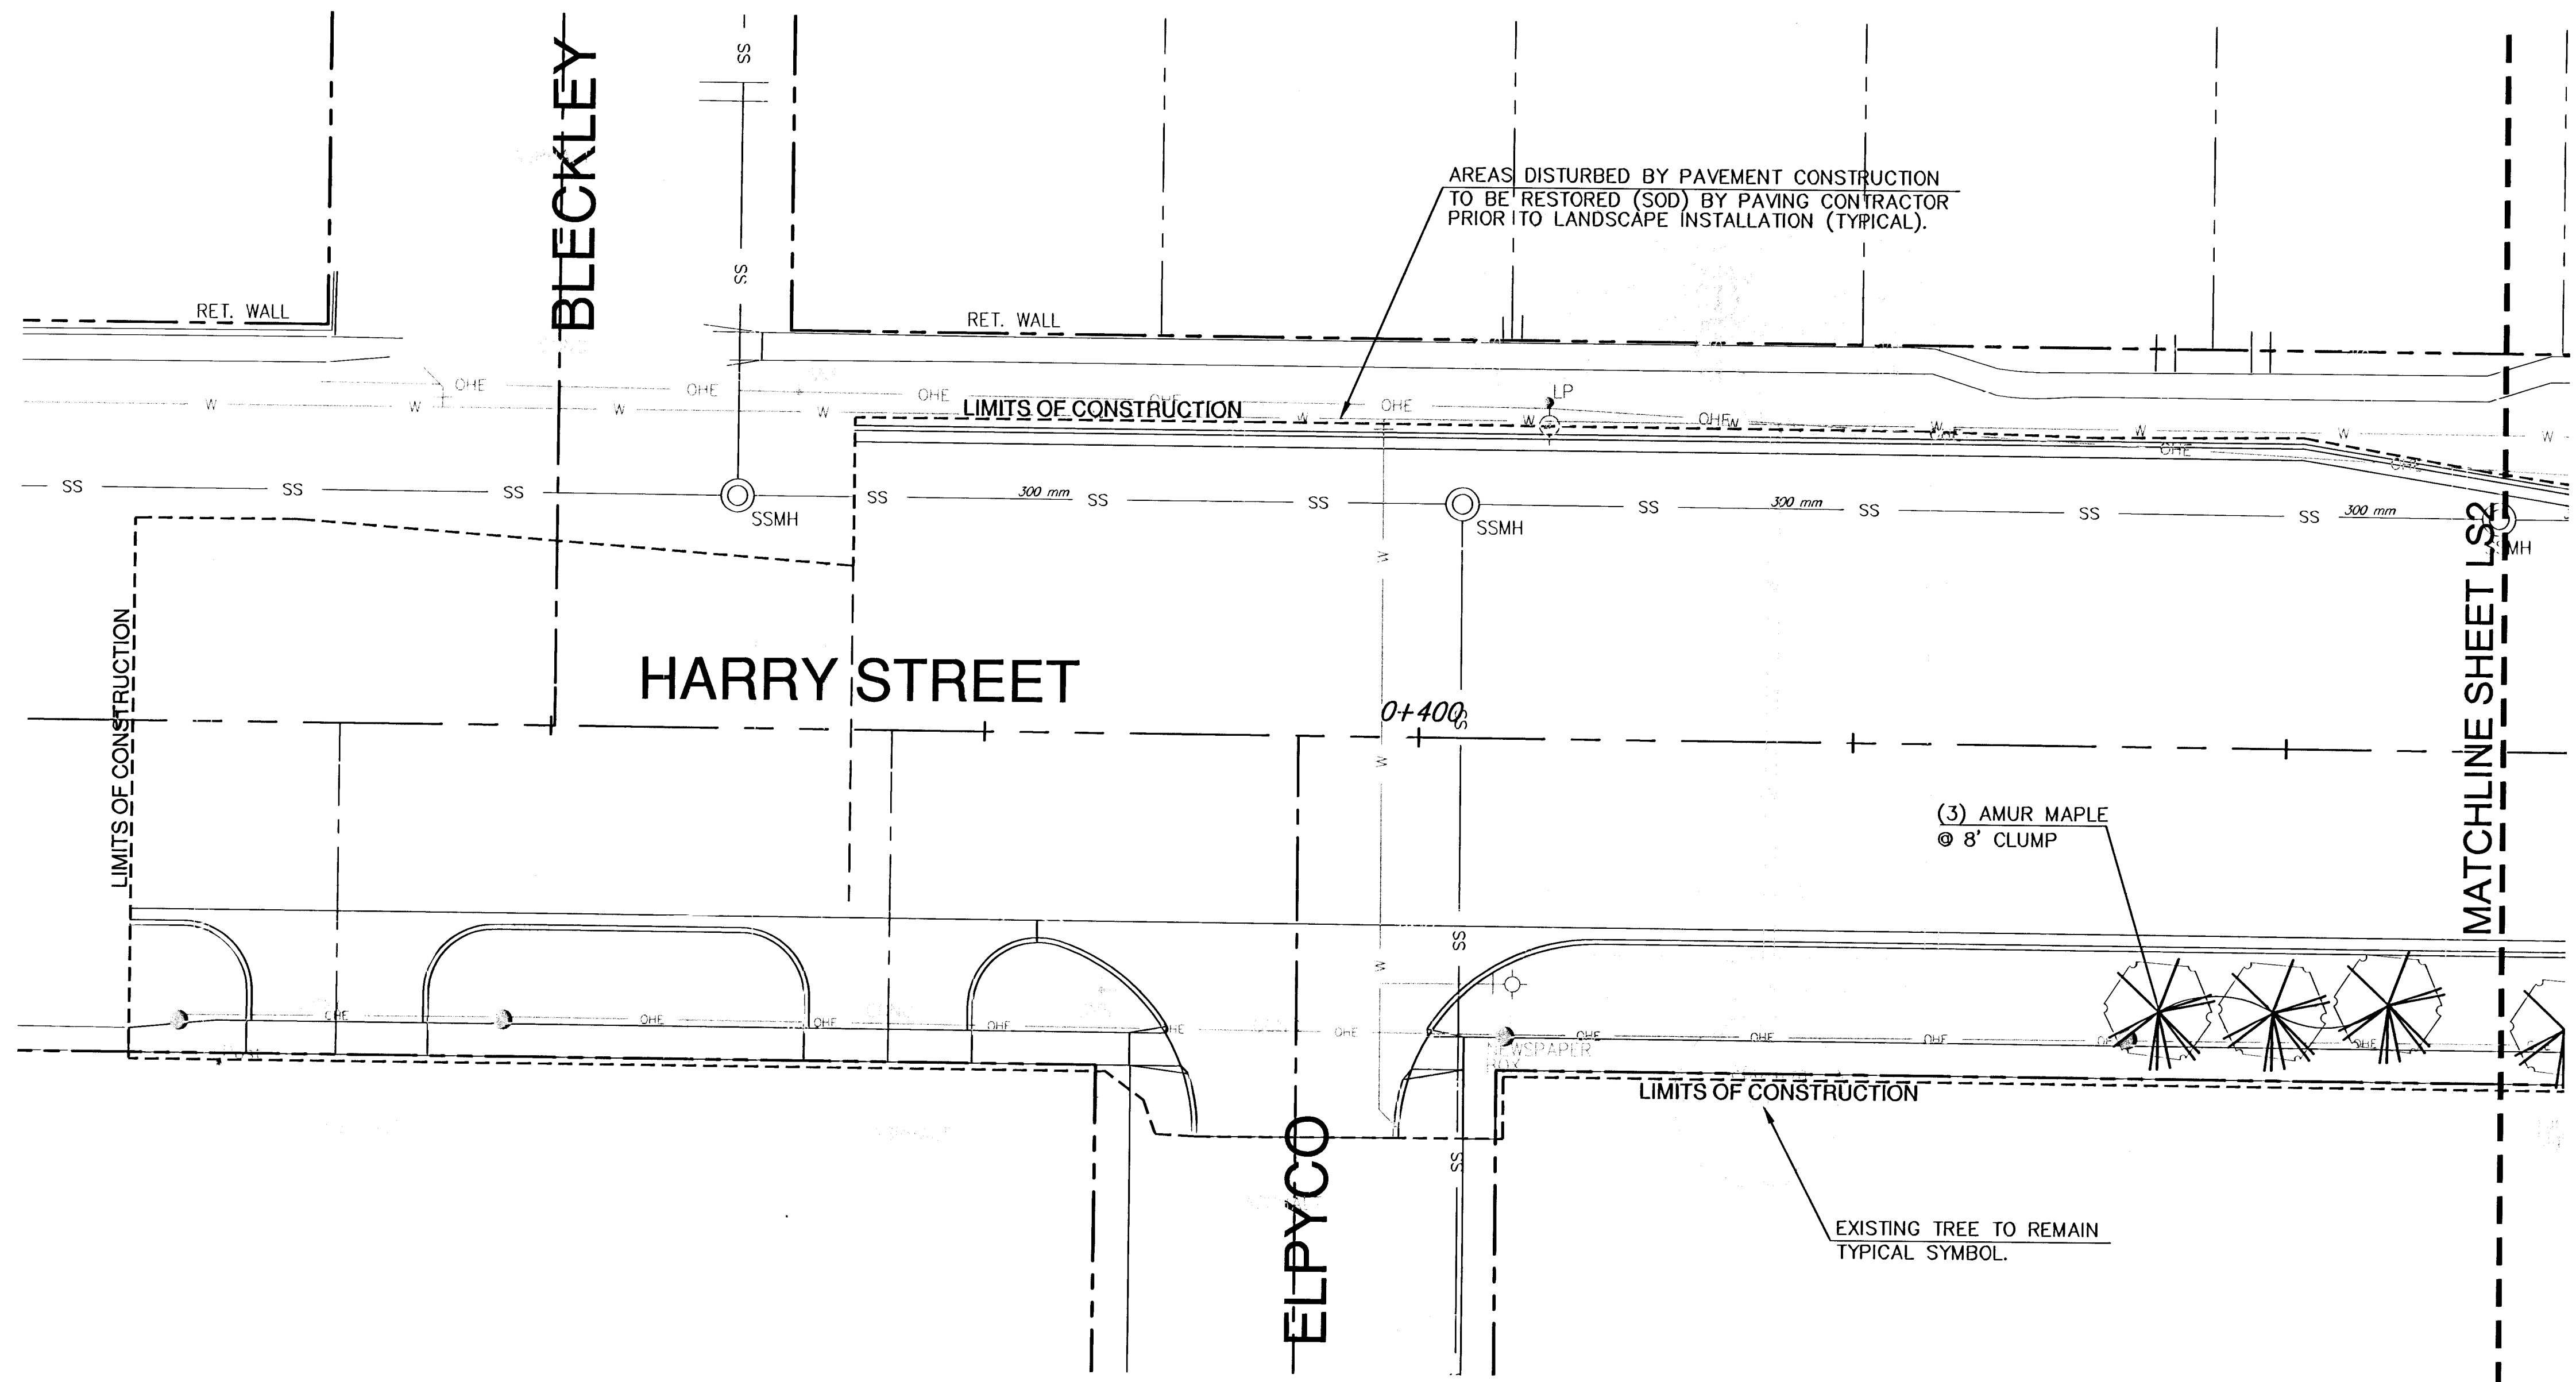


FHWA REGION NO.	STATE	PROJECT NUMBER	FISCAL YEAR	SHEET NUMBER	TOTAL SHEETS

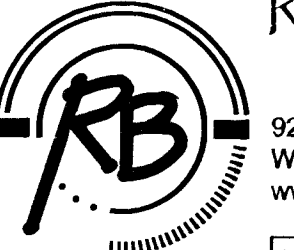

STREET PLANTING PLAN
SCALE: 1:200

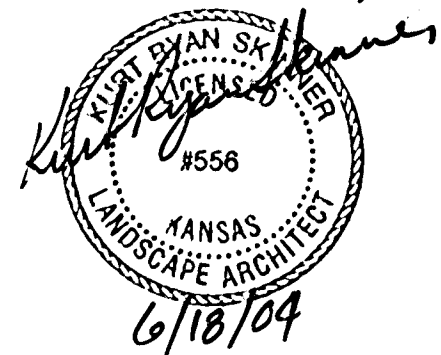

LANDSCAPE PLAN
HARRY STREET STA. 0+340.740 - 0+450
WICHITA, KANSAS

Ruggles & Bohm, P.A.
Engineering, Surveying, Land Planning
924 North Main
Wichita, Kansas 67203
www.rbkansas.com
(316) 264-8008
(316) 264-4621 fax
E-mail: info@rbkansas.com

DESIGN KRS/JAB	REVIEW KRS	DATE June 16, 2004
DRAWN JAB	UTILITY	
SHEET LS1	OF 11	

DRAWING FILE: PROJECT NUMBER: 472-83685