



FHWA REGION NO.	STATE	PROJECT NUMBER	FISCAL YEAR	SHEET NUMBER	TOTAL SHEETS

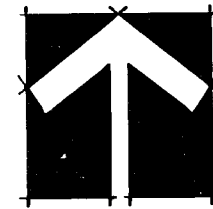

STREET PLANTING PLAN
SCALE: 1:200

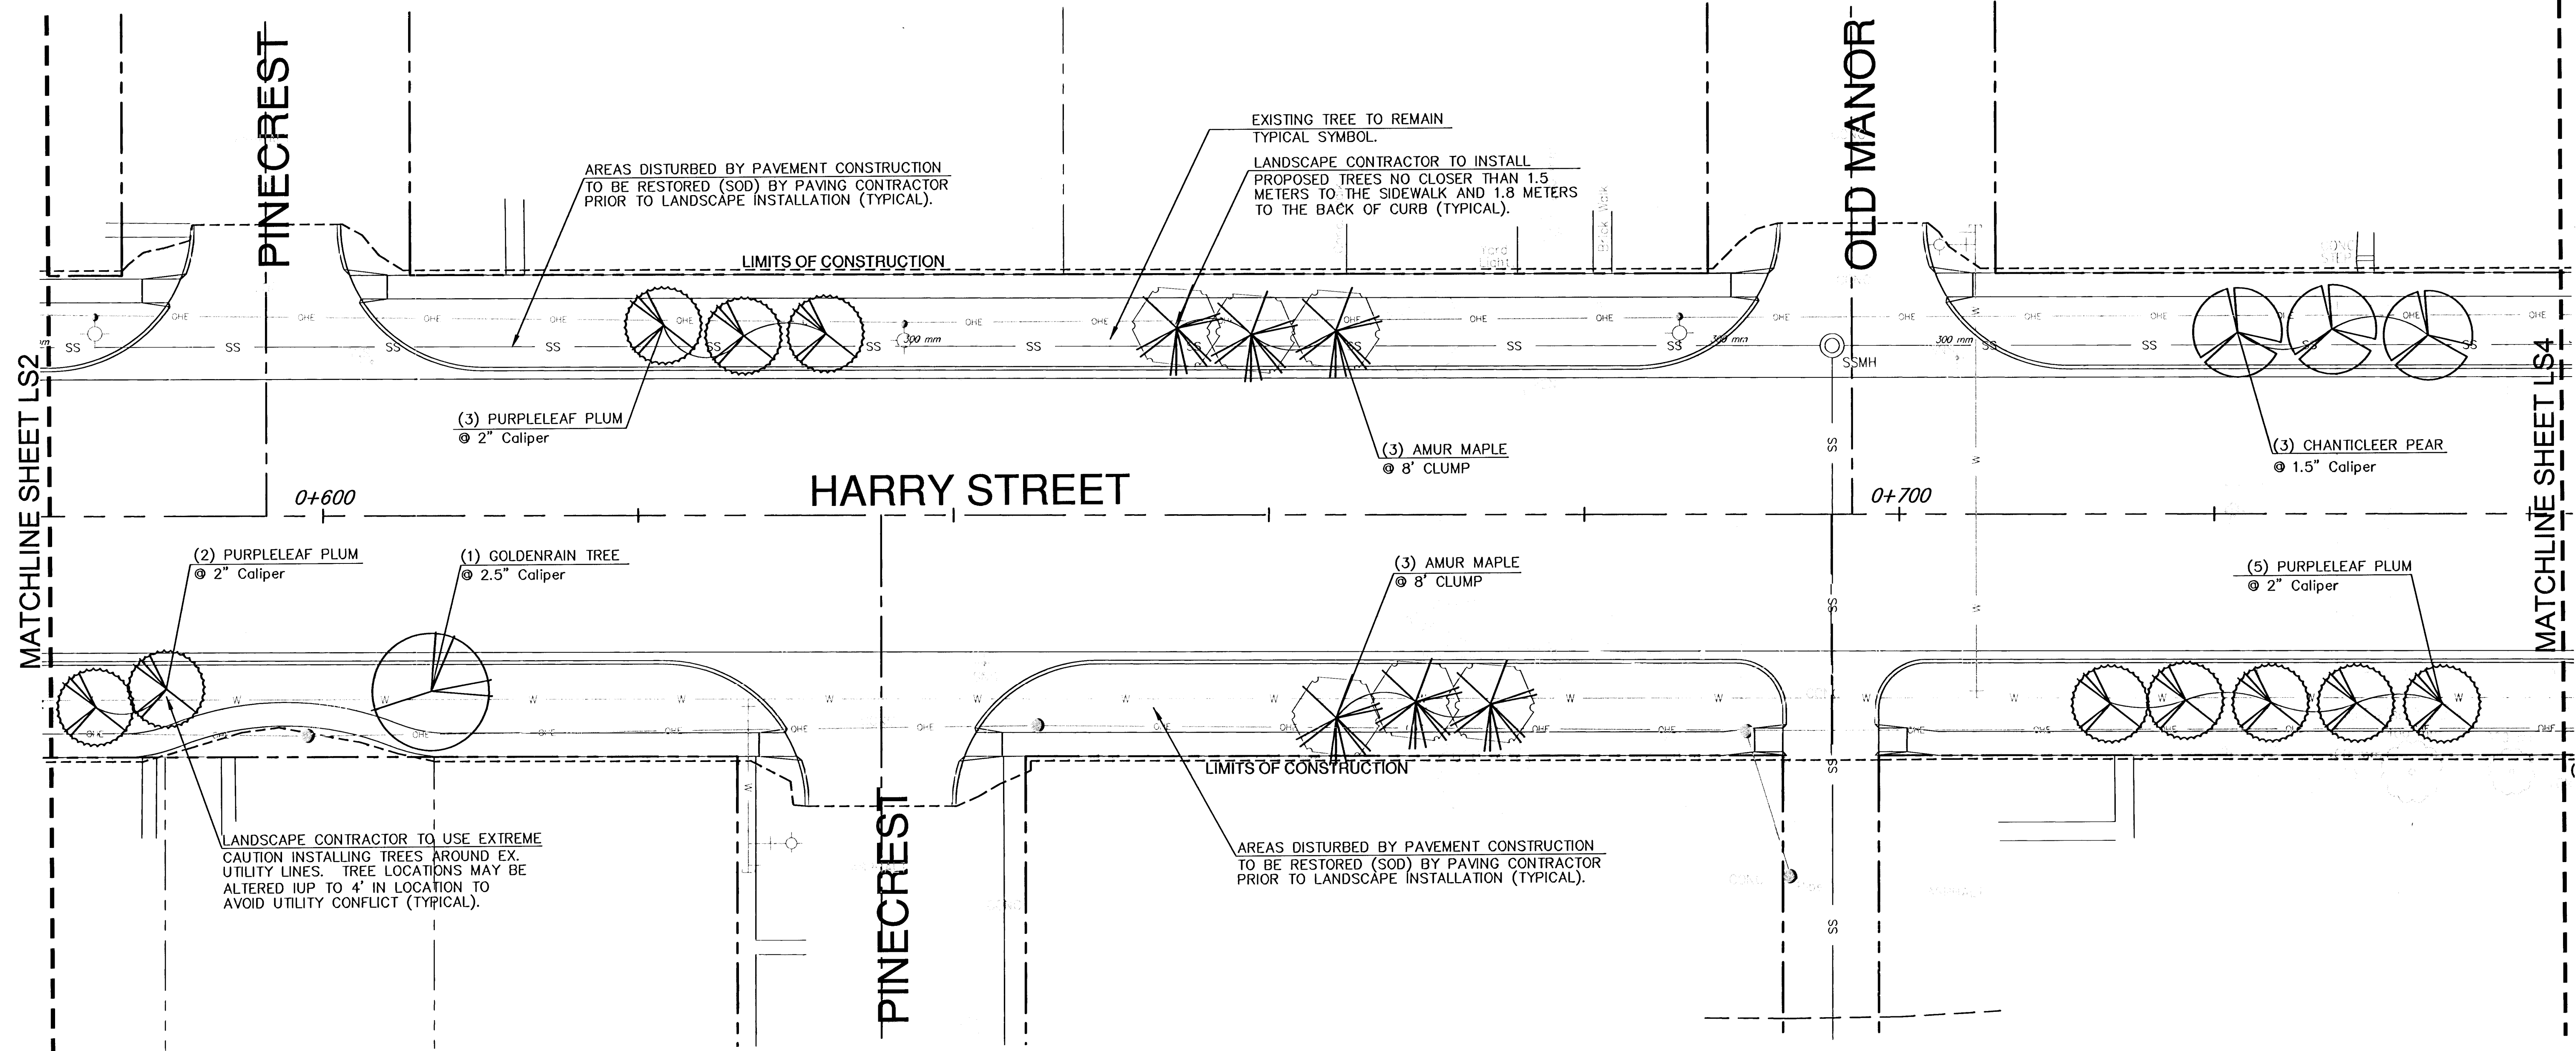

LAW/KINGDON, INC.
ARCHITECTS/ENGINEERS, PLANNERS
& LANDSCAPE ARCHITECTS
345 RIVERVIEW, WICHITA, KS 67203
Phone (316) 268-0230 Fax (316) 268-0205
Copyright © 2004

LANDSCAPE PLAN
HARRY STREET STA. 0+582.633 - 0+742.062
WICHITA, KANSAS



Ruggles & Bohm, P.A.
Engineering, Surveying, Land Planning
924 North Main
Wichita, Kansas 67203
www.rbkansas.com
(316) 264-8008
(316) 264-4621 fax
E-mail: info@rbkansas.com

DRAWING FILE

PROJECT NUMBER
472-83685

DESIGN
KRS/JAB
DRAWN
JAB
REVIEW
KRS
UTILITY

DATE
June 16, 2004

SHEET
OF
LS3
11