



FHWA REGION NO.	STATE	PROJECT NUMBER	FISCAL YEAR	SHEET NUMBER	TOTAL SHEETS

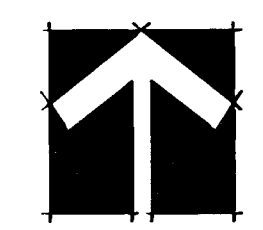


STREET PLANTING PLAN
SCALE: 1:200

LANDSCAPE PLAN
HARRY STREET STA. 0+889.971 - 1+015.244
WICHITA, KANSAS

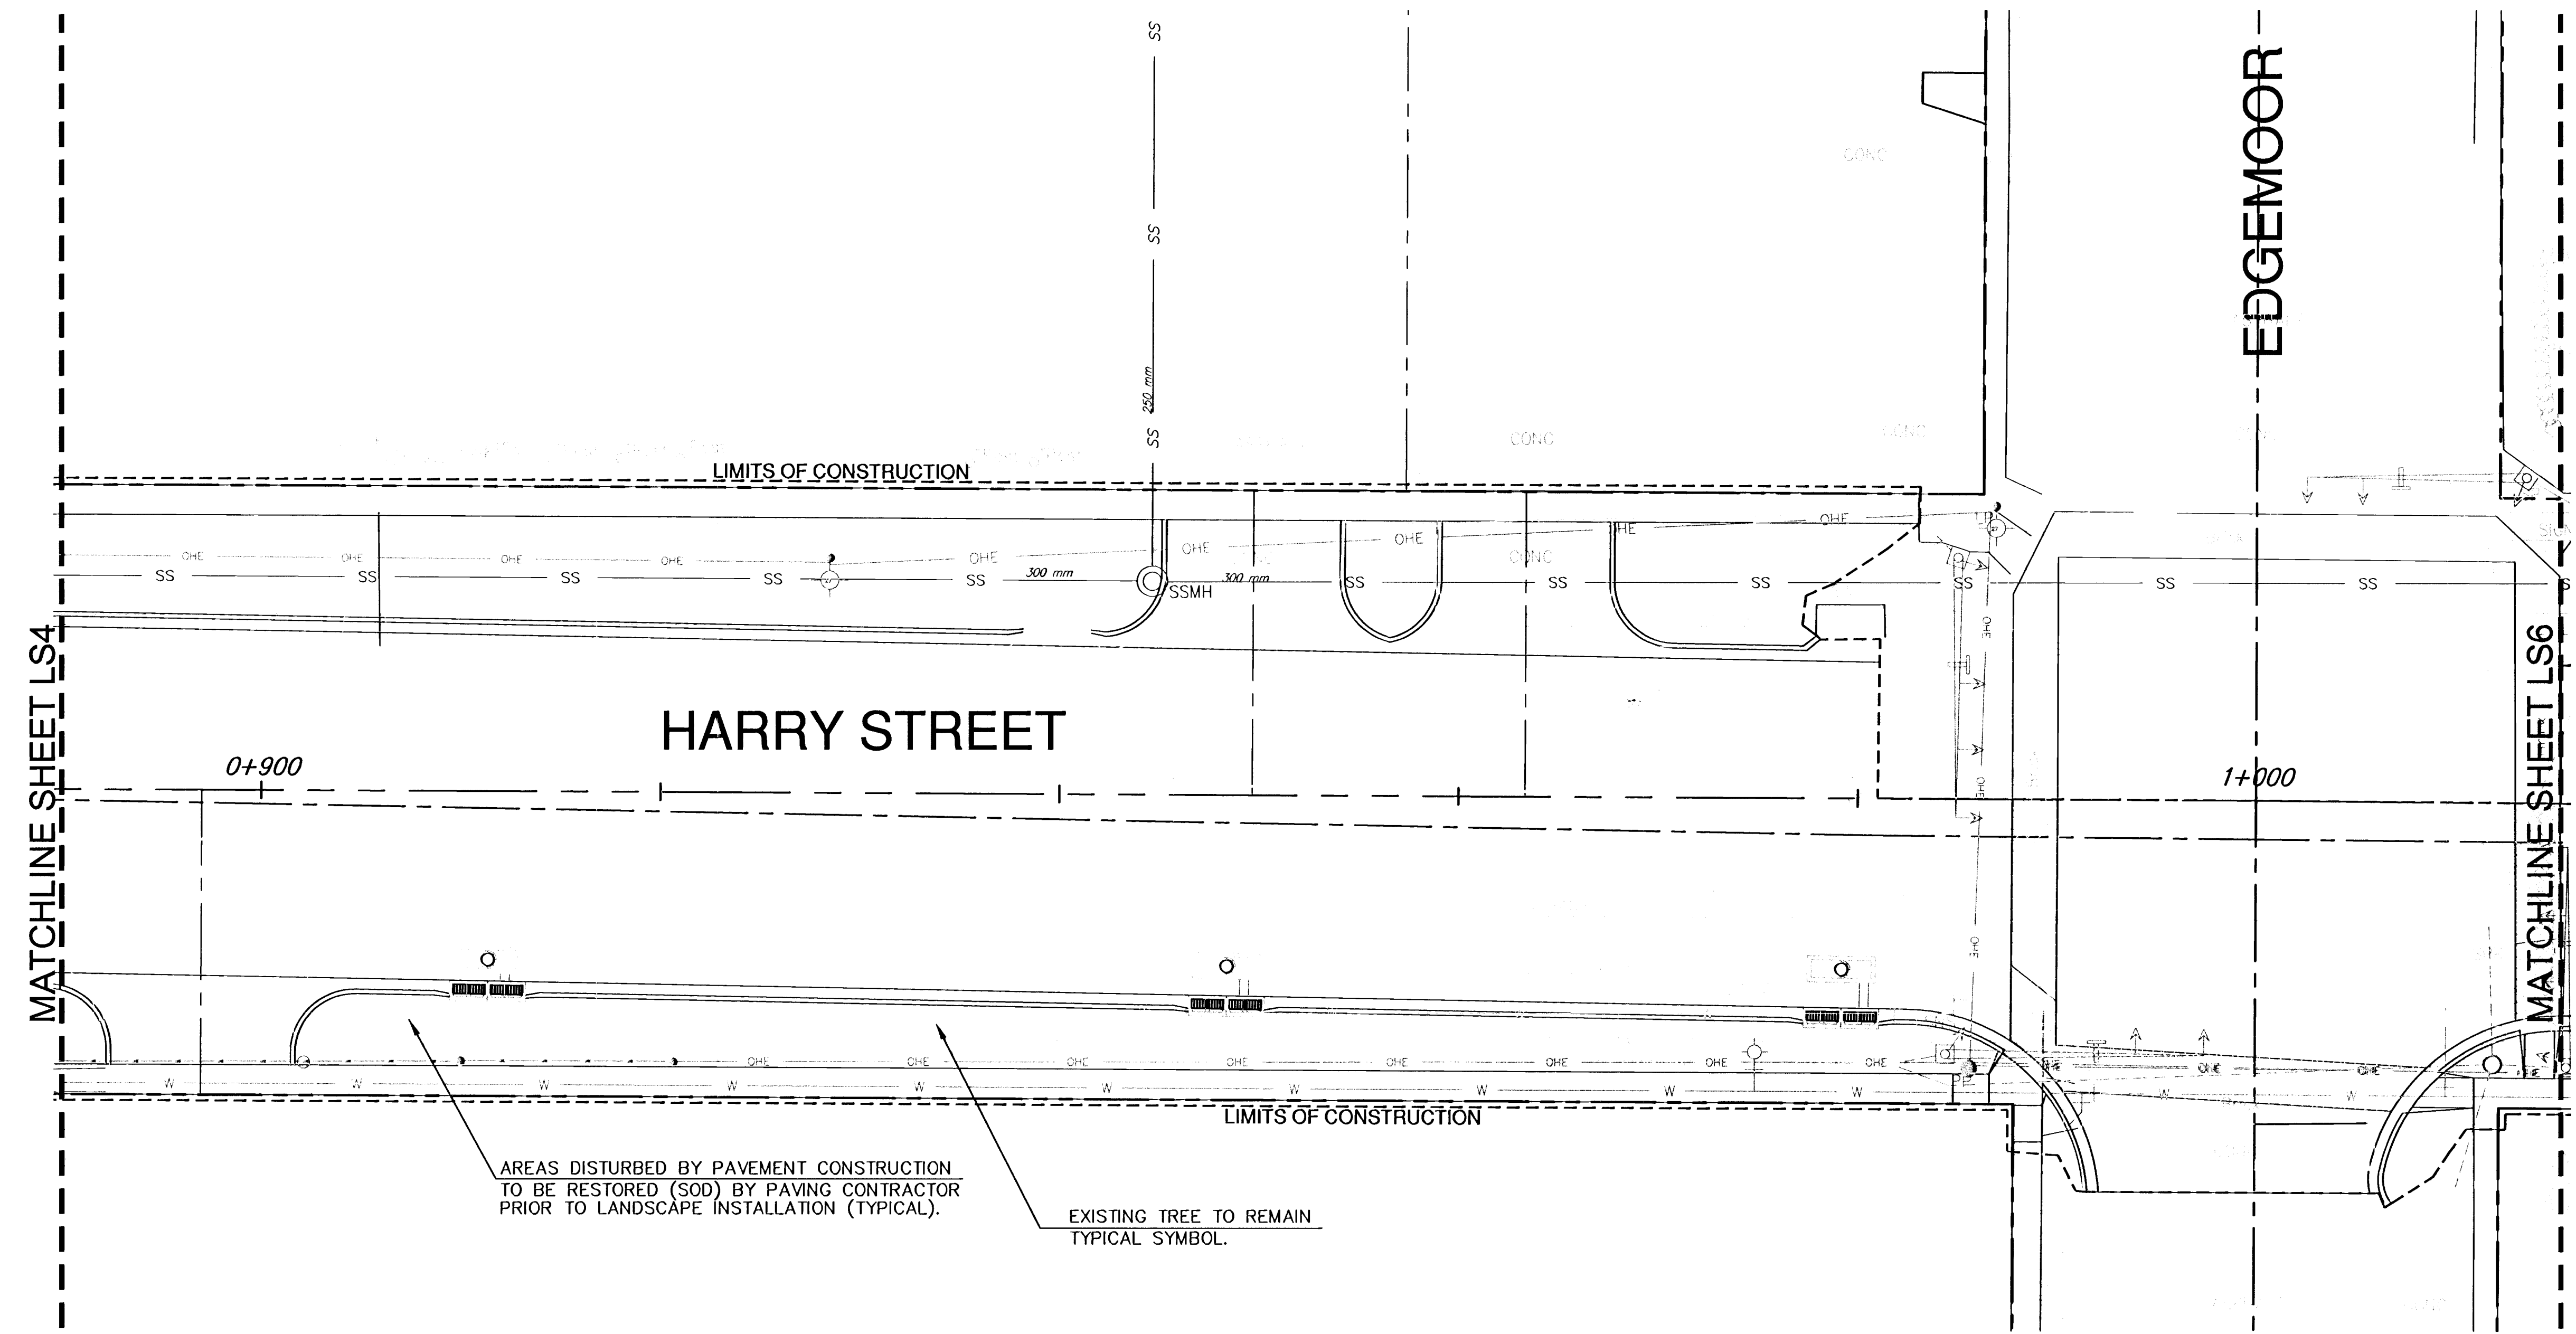

LAW/KINGDON, INC.
ARCHITECTS, ENGINEERS, PLANNERS
& LANDSCAPE ARCHITECTS
345 RIVERVIEW, WICHITA, KS 67203
Phone (316) 268-0230 Fax (316) 268-0203
Copyright © 2004

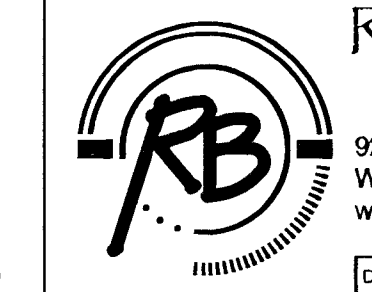

Ruggles & Bohm, P.A.
Engineering, Surveying, Land Planning
924 North Main
Wichita, Kansas 67203
www.rbkansas.com
(316) 264-8008
(316) 264-4621 fax
E-mail: info@rbkansas.com

DRAWING FILE	PROJECT NUMBER 472-83685	DATE June 16, 2004
--------------	-----------------------------	-----------------------

DESIGN KRS/JAB	SHEET OF 11
DRAWN JAB	
REVIEW KRS	
UTILITY	