

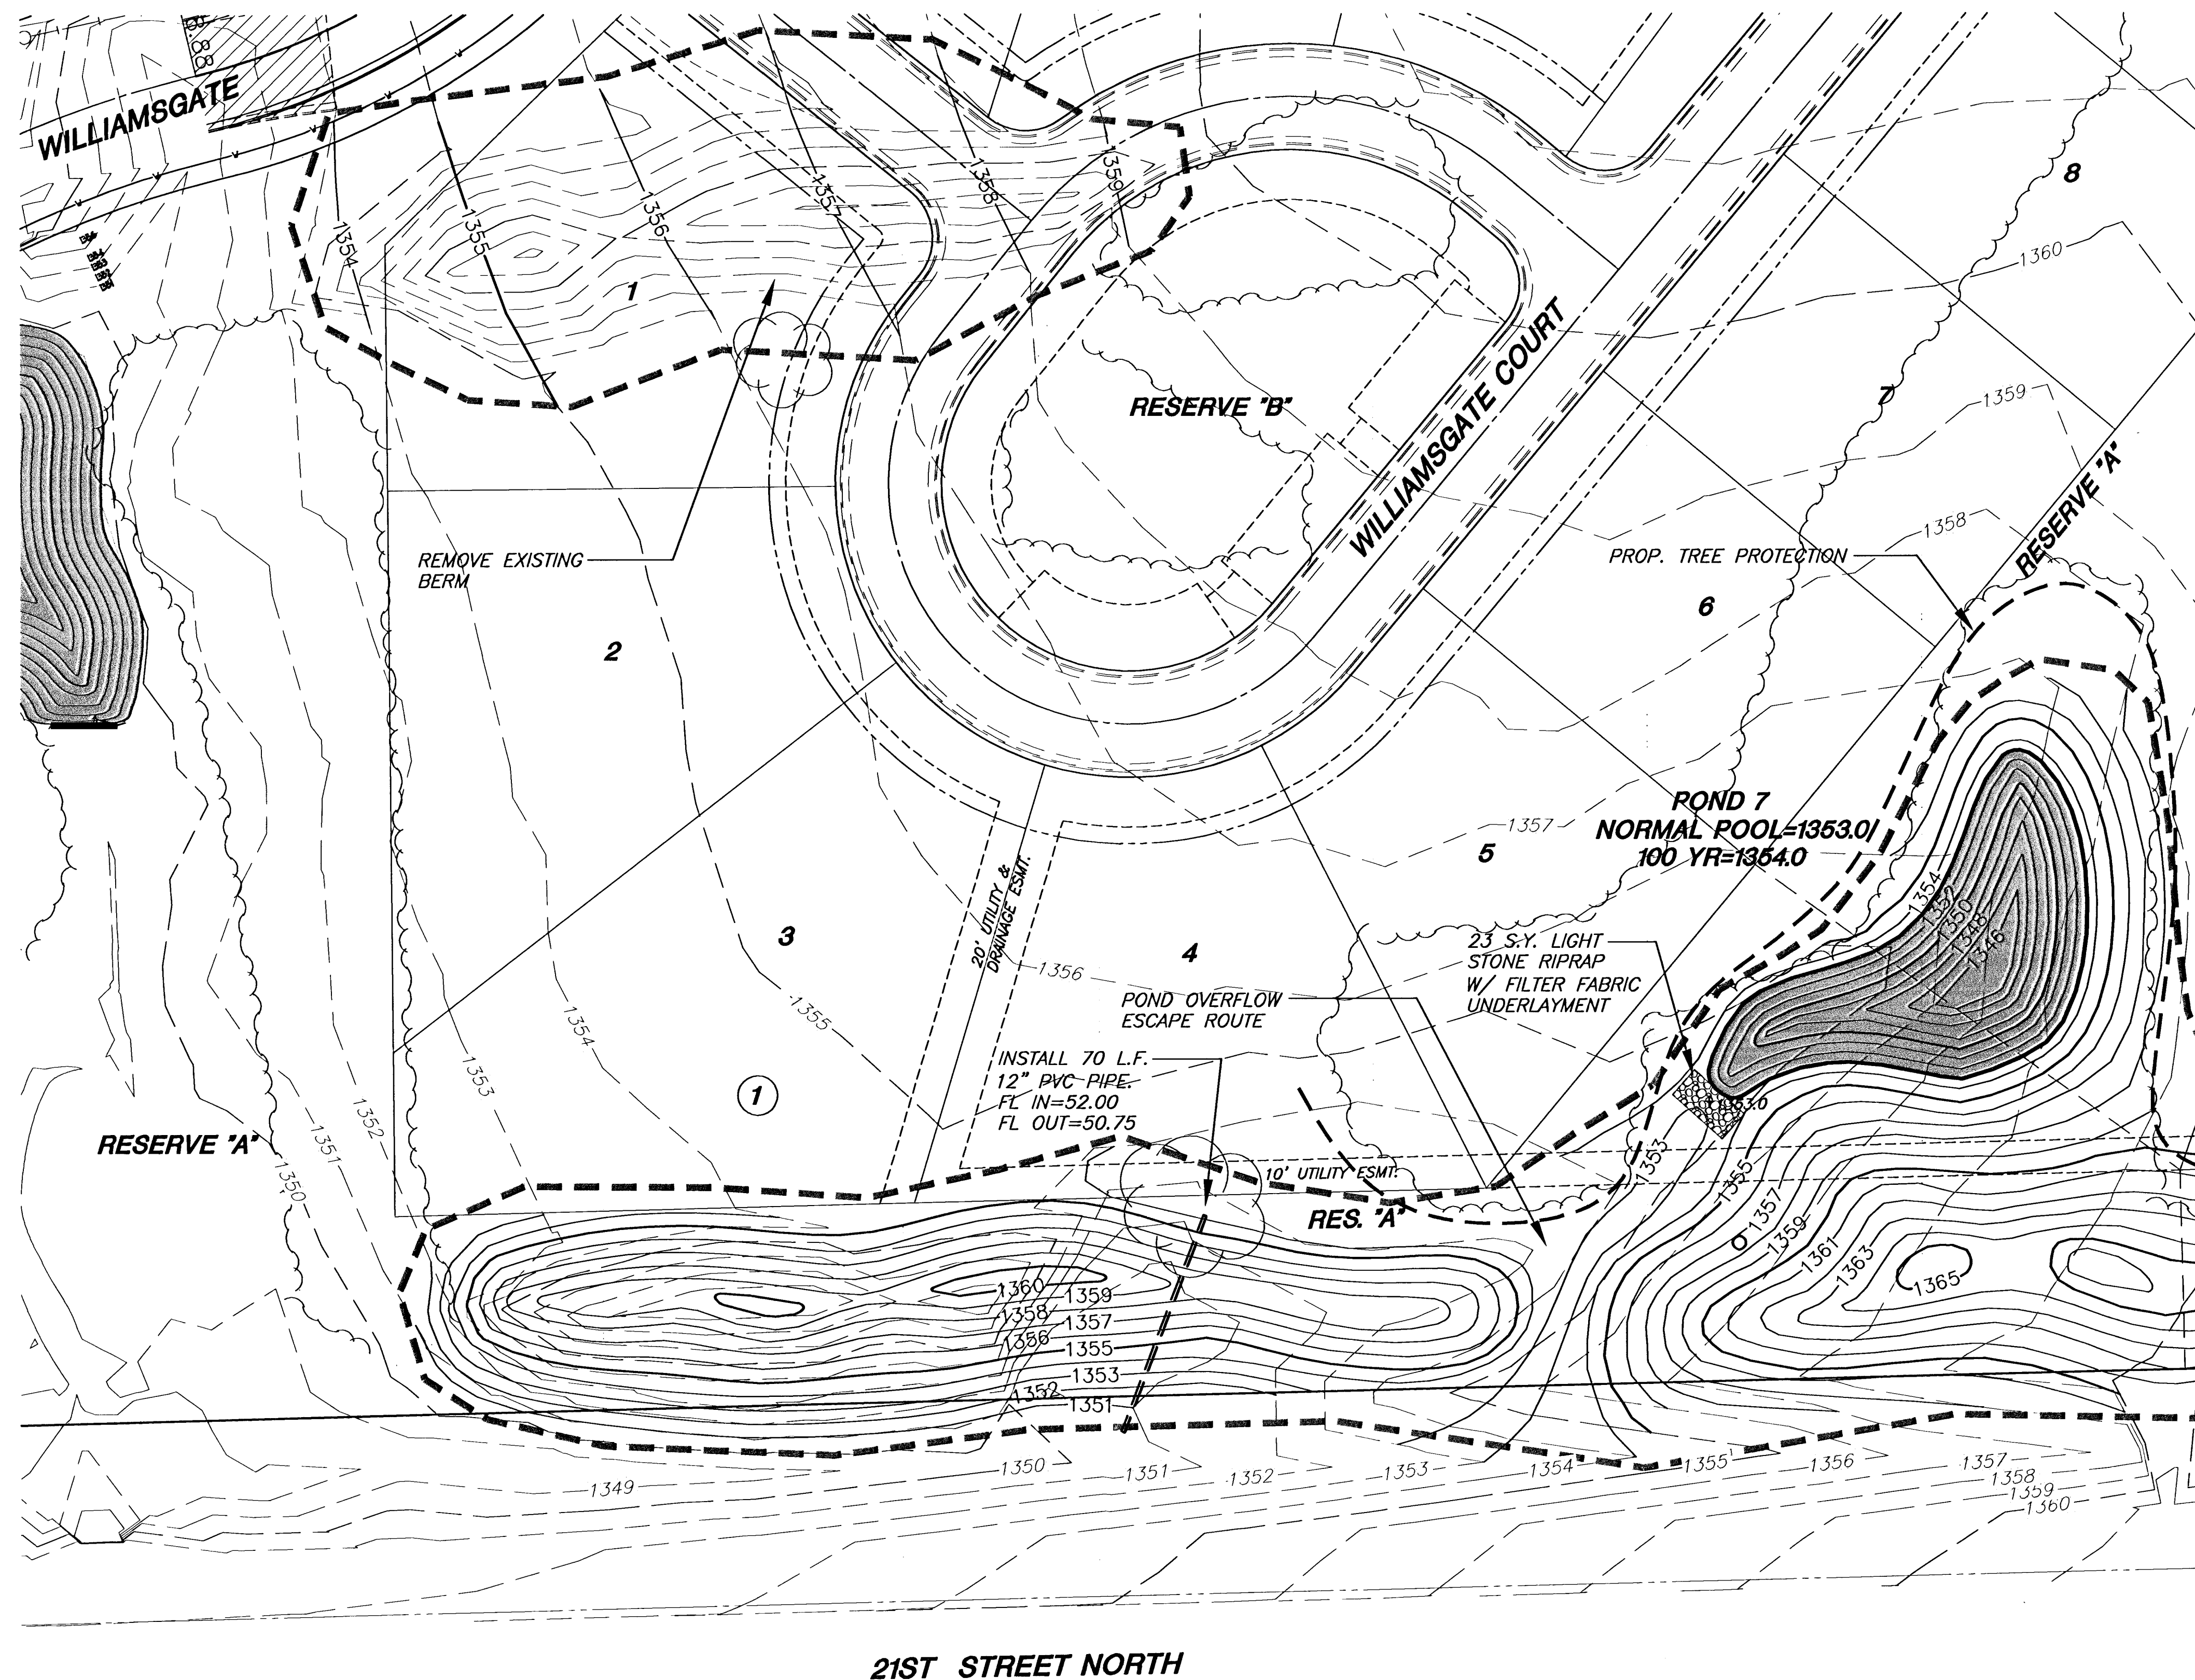
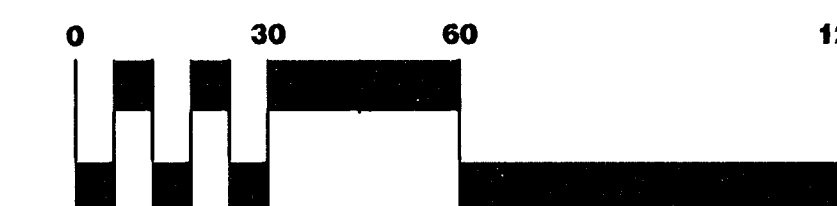


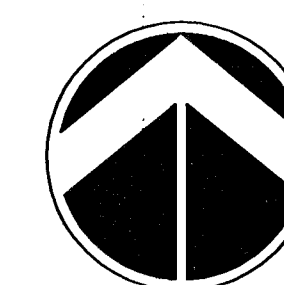

- LEGEND**
- 1355 --- EXIST. CONTOURS
 - 1355 — PROP. CONTOURS
 - - - - - LIMITS OF GRADING
 - - - - - PROP. TREE PROTECTION

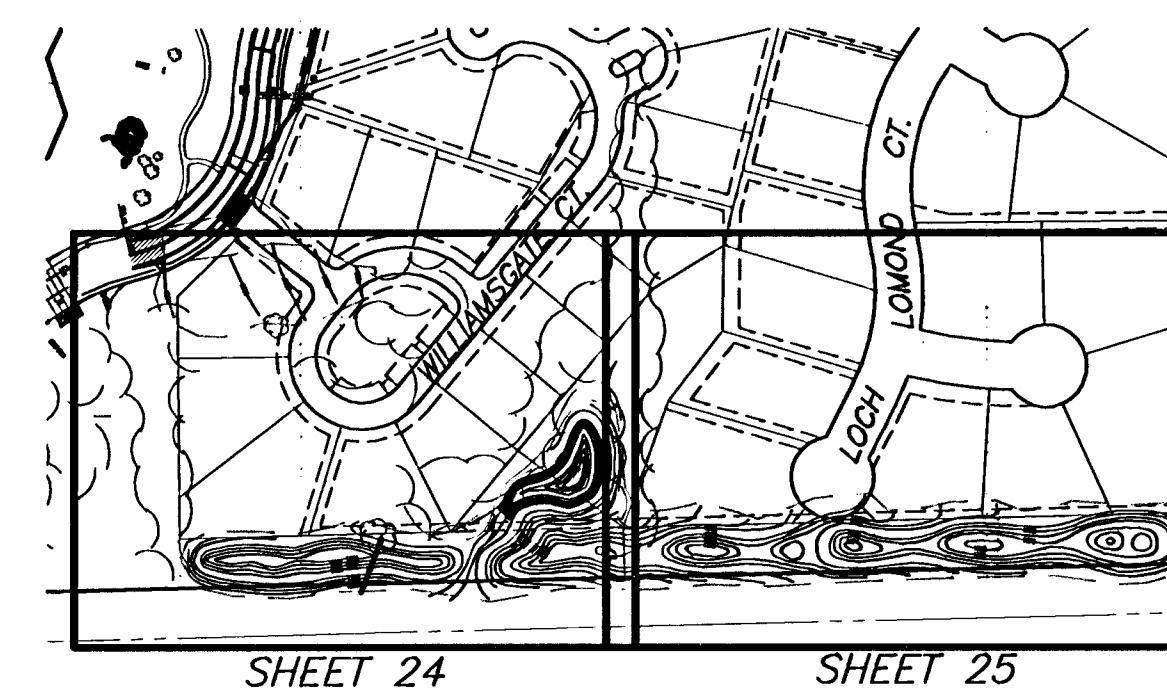

SCALE: 1" = 30'

POND 7 & BERM GRADING

CUT.....3,150 C.Y.
FILL.....10,450 C.Y.

H:\CIVIL\02167\DWG\GRAD\WILLIAMSGATE_3RD_ADD\02167GD13



HAWTHORNE THIRD ADDITION
PROJECT NAME

POND 7 & BERM GRADING
SHEET TITLE

DESIGN BY: BJH	DRAWN BY: BJH	CHECKED BY: JAG
DATE: OCTOBER 2004	JOB NO.: 02167	SHEET/OF: 24 / 48