


BENCHMARKS:
 BM #1: Small RR spike in west face of PP, east side of 135th St. W., east side corner of Lot 1, Block A, Shadow Woods Addition. Elev. = 159.37 (City Datum)

BM #2: C.O.W. disc at west end of NW return adjacent to fire hydrant at Cavit & Decker, adjacent to SE corner of Lot 24, Block A, Shadow Woods Addition. Elev. = 187.31 (City Datum)

BM #3: C.O.W. disc at west end of SW return adjacent to fire hydrant at Cavit & Burton, adjacent to E corner of Lot 24, Block C, Shadow Woods Addition. Elev. = 193.19 (City Datum)

Scale: 1" = 20'
 • = Iron

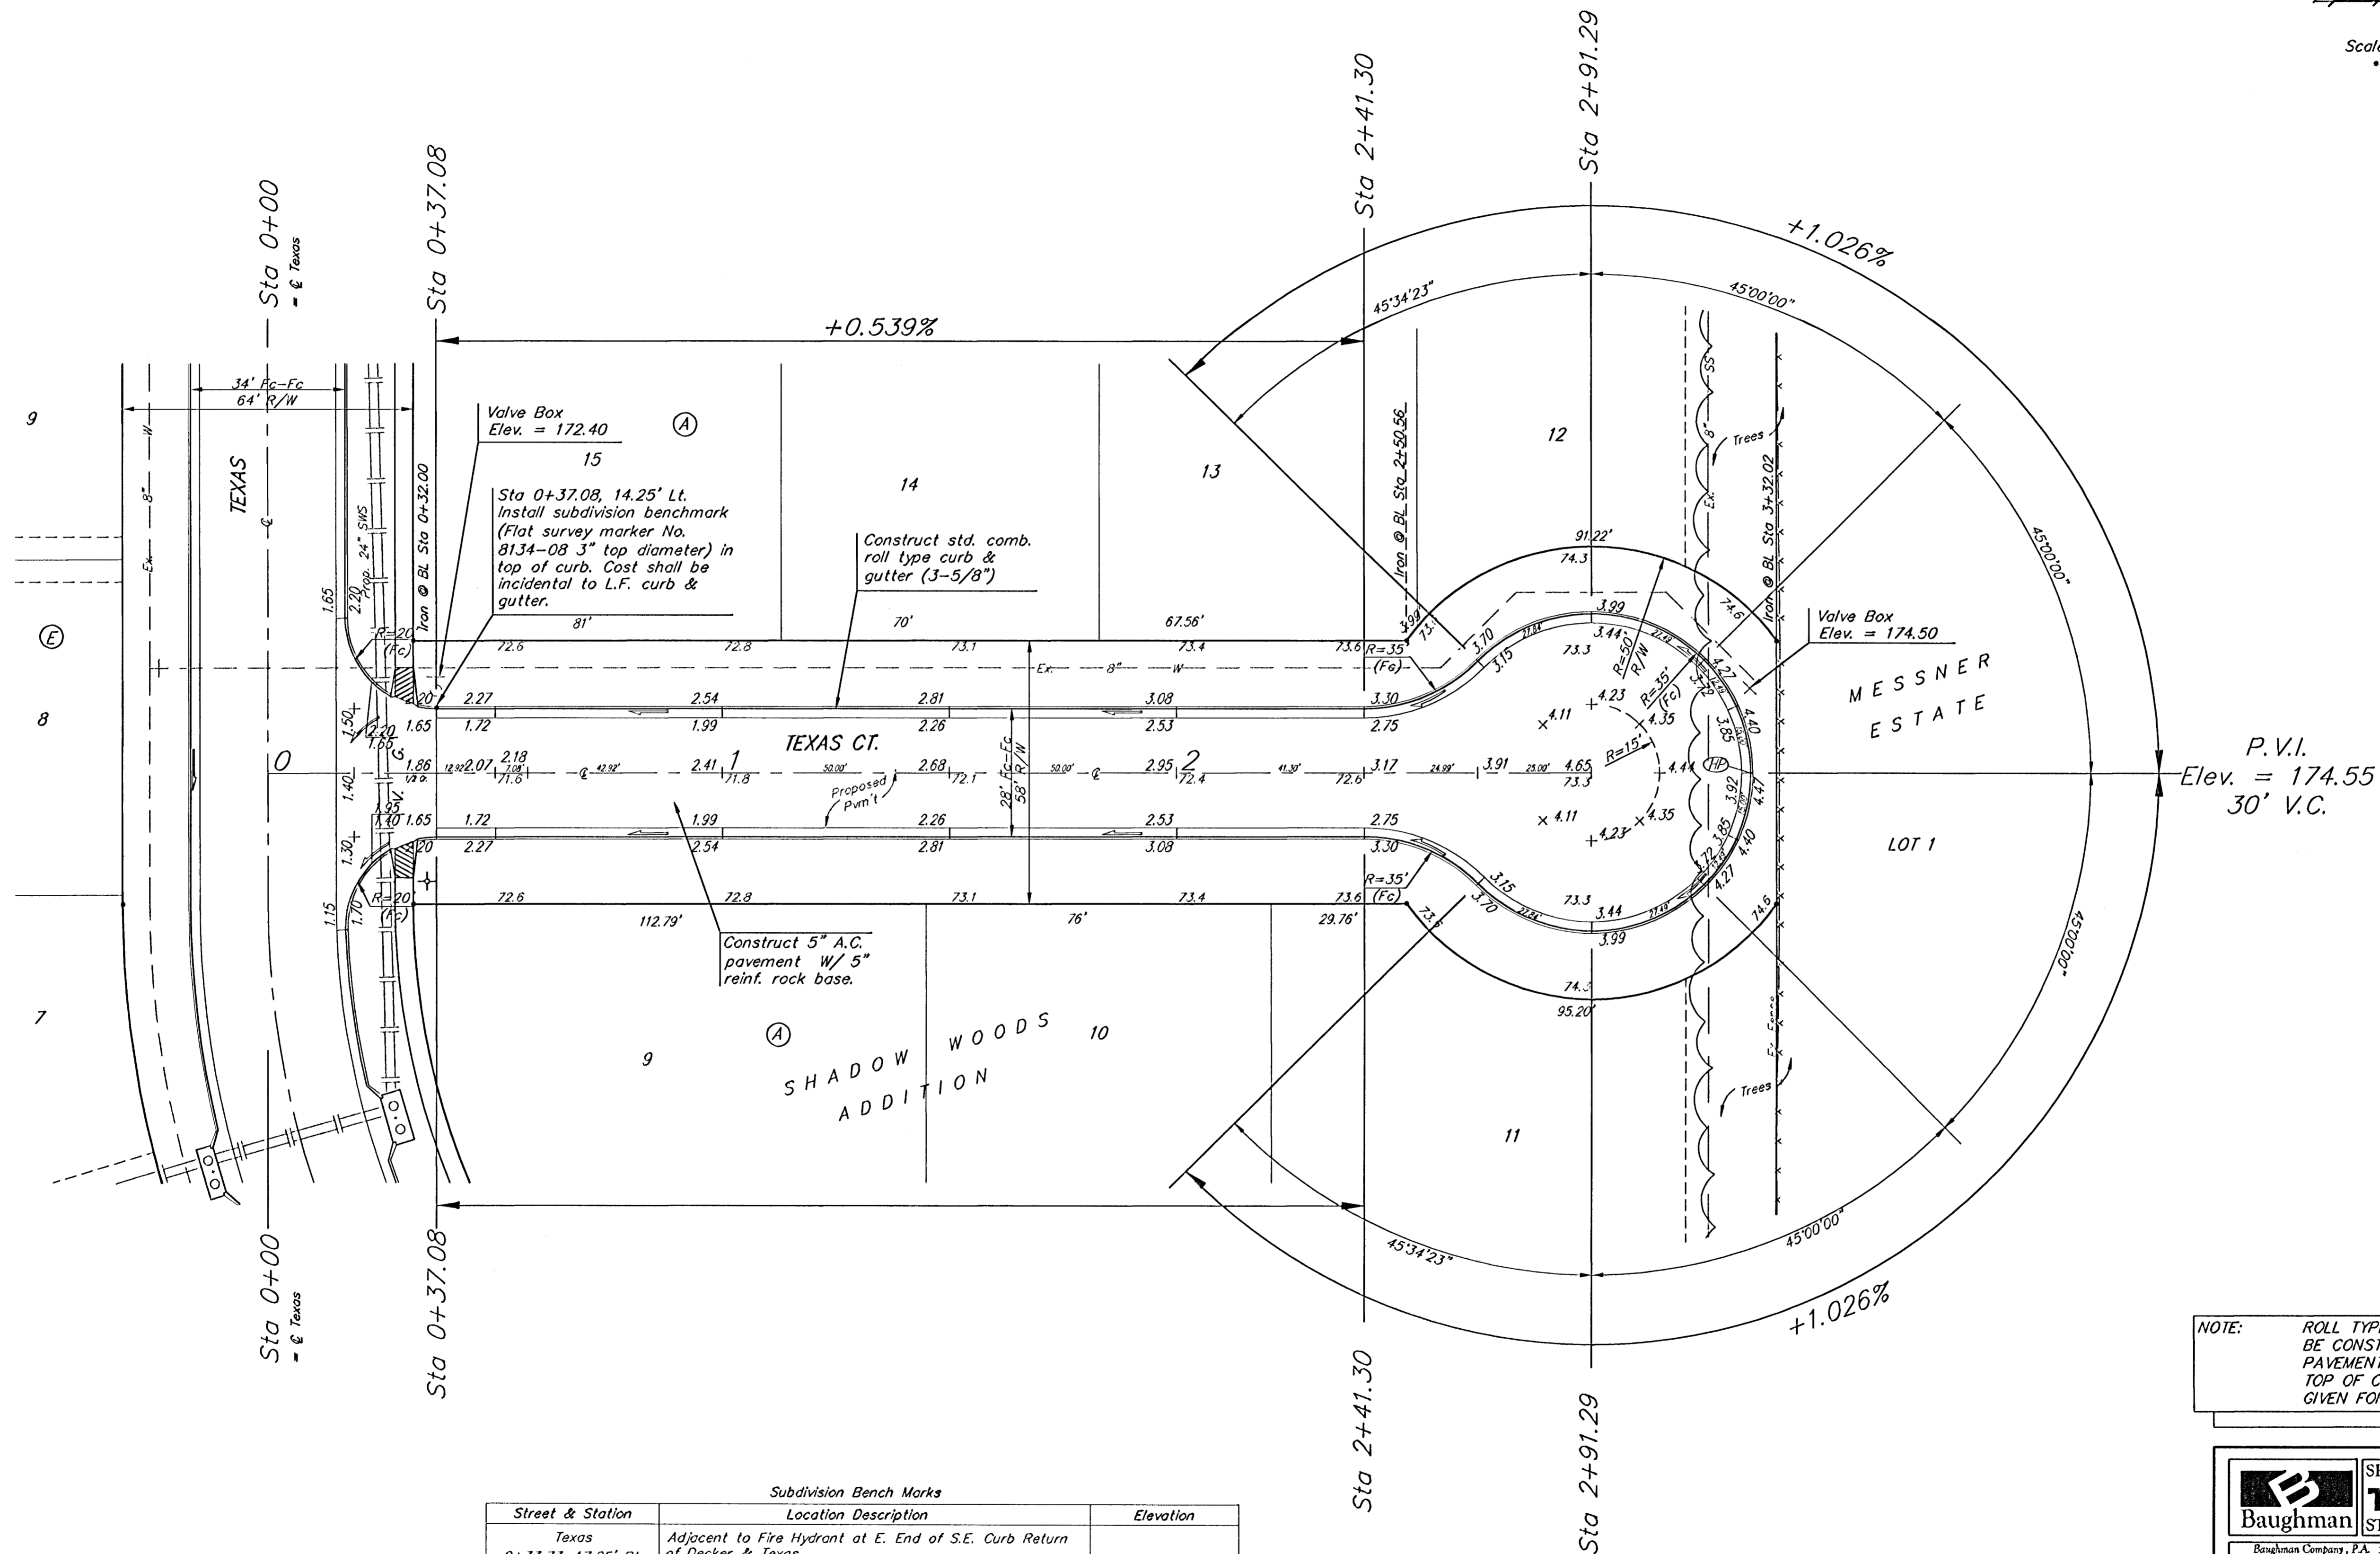

P.V.I.
 Elev. = 174.55
 30' V.C.

NOTE: ROLL TYPE CURB & GUTTER TO BE CONSTRUCTED ON THE PAVEMENT SHOWN ON THIS SHEET. TOP OF CURB ELEVATIONS ARE GIVEN FOR FULL HEIGHT CURB.

Subdivision Bench Marks		
Street & Station	Location Description	Elevation
Texas 0+33.73, 17.25' Rt.	Adjacent to Fire Hydrant at E. End of S.E. Curb Return of Decker & Texas.	
Texas 9+39.17, 17.25' Rt.	Adjacent to Fire Hydrant at N.W. corner of Res. "B".	
Texas Ct. 0+37.08, 14.25' Lt.	Adjacent to Fire Hydrant at N. End of W. Curb Return of Texas & Texas Ct.	

Baughman SHADOW WOODS ADD. PH. III
TEXAS CT.
 STA 0+00 TO STA 2+91.29

PROJECT NUMBER: 472-83723
 DESIGN: TMS
 DRAWN: TMS
 APPROVED: DATE 08/05
 SCALE: Noted
 SHEET: 11 OF 39

Shadow Woods (Phase) Str 5 0505-E242