



BENCHMARKS:
 BM #1: Small RR spike in west face of PP, east side of 135th St. W., east of SE corner of Lot 1, Block A, Shadow Woods Addition.
 Elev. = 159.37 (City Datum)

BM #2: C.O.W. disc at west end of NW return adjacent to fire hydrant at Cavit & Decker, adjacent to SE corner of Lot 24, Block A, Shadow Woods Addition.
 Elev. = 187.31 (City Datum)

BM #3: C.O.W. disc at west end of SW return adjacent to fire hydrant at Cavit & Burton, adjacent to E corner of Lot 24, Block C, Shadow Woods Addition.
 Elev. = 193.19 (City Datum)

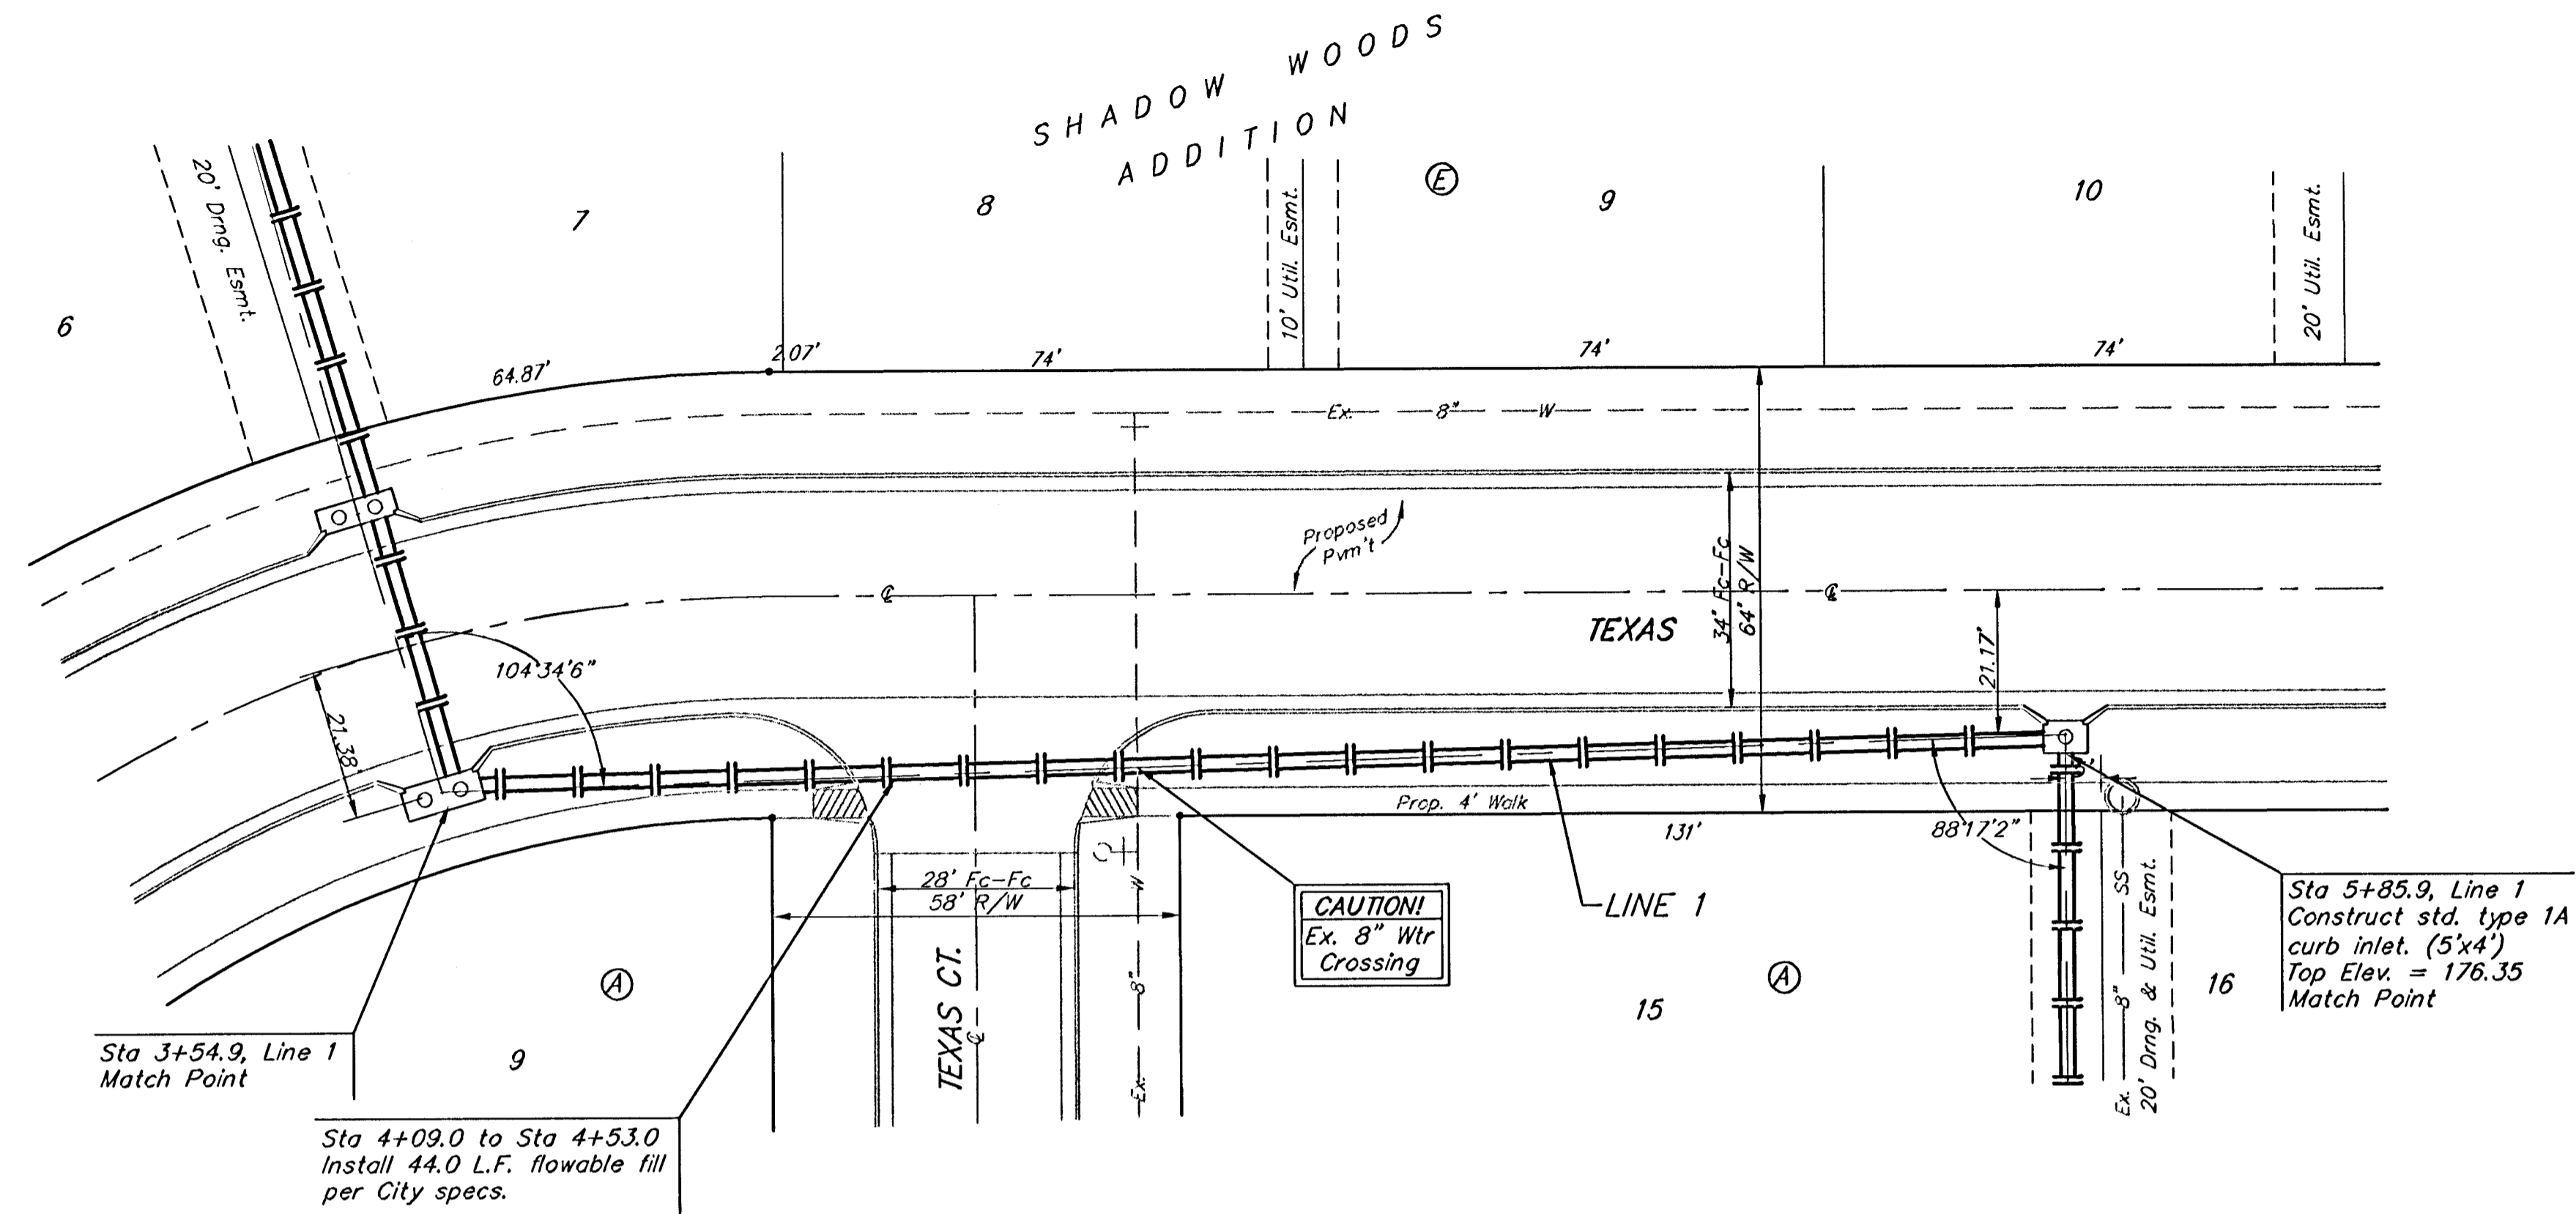

Scale: 1" = 20' Horizontal
 1" = 5' Vertical
 • = Iron

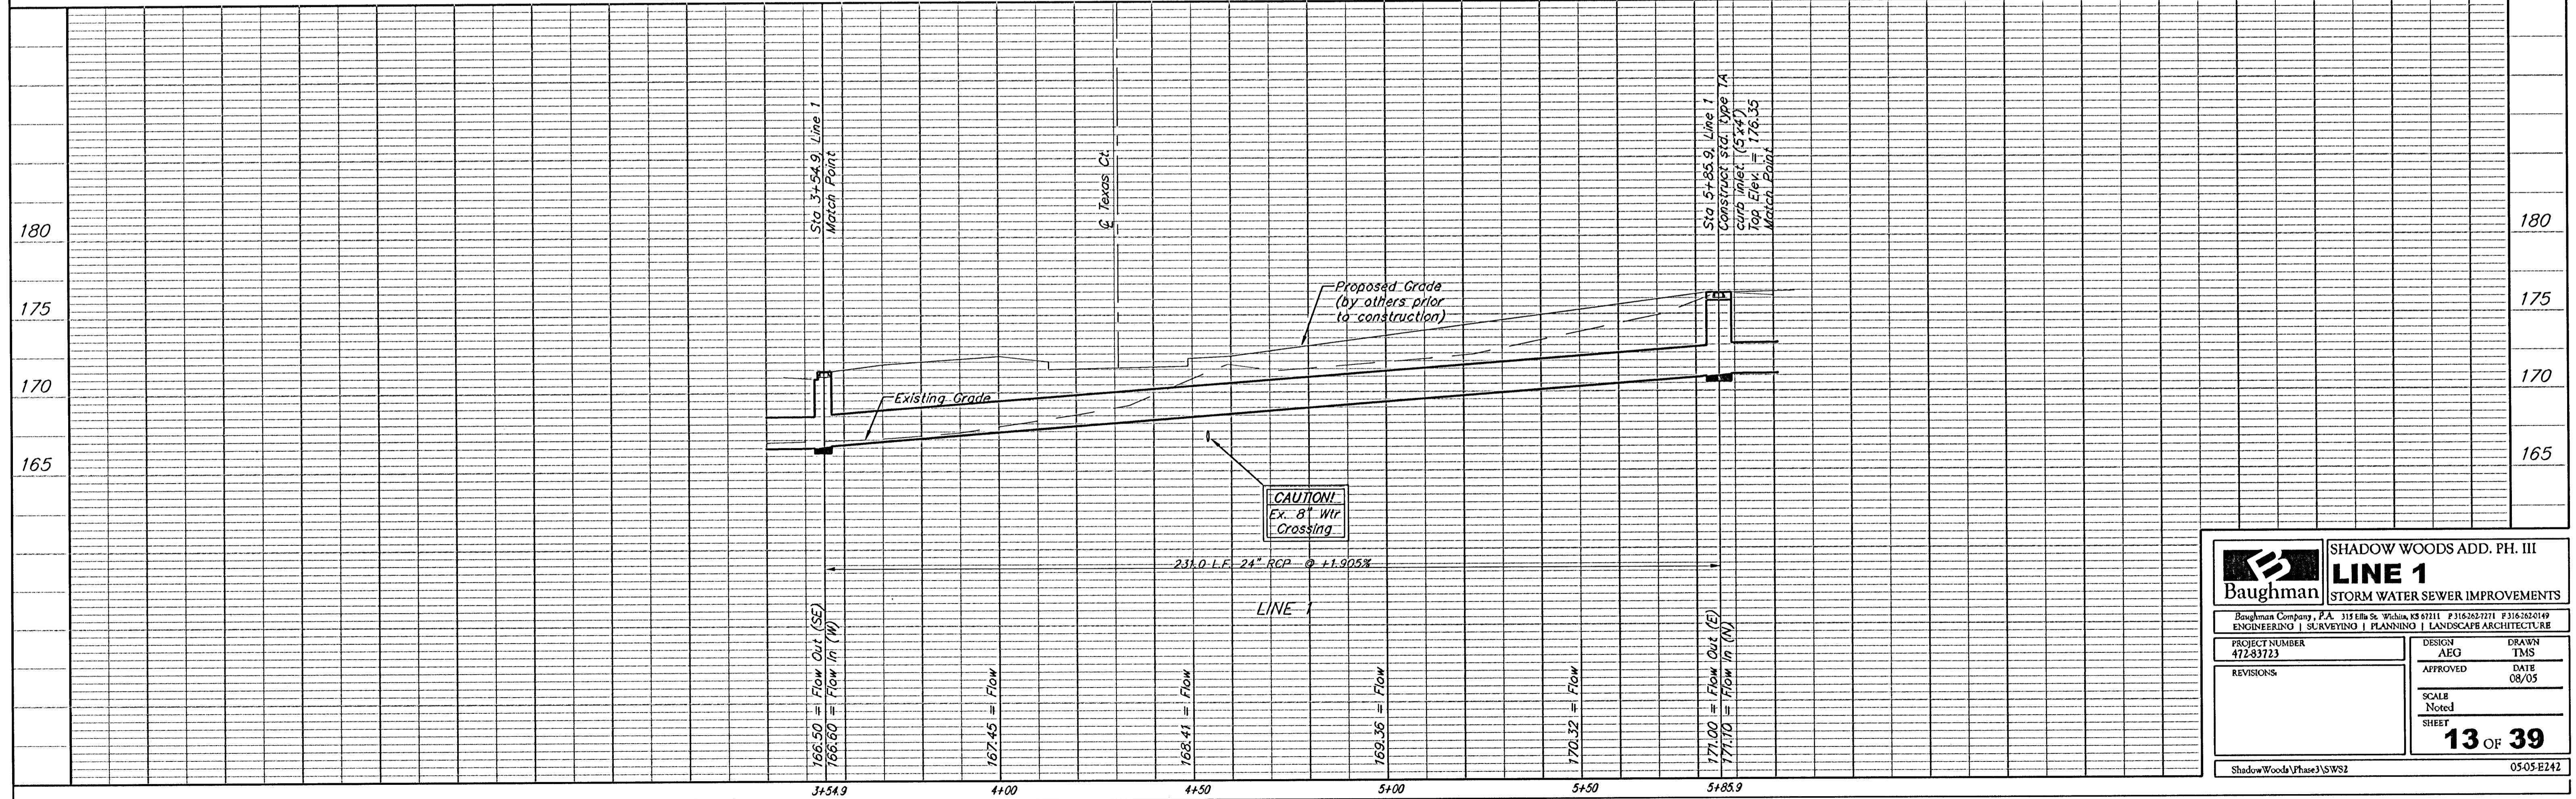

		SHADOW WOODS ADD. PH. III	
		LINE 1	
		STORM WATER SEWER IMPROVEMENTS	
<small>Baughman Company, P.A. 11515 N.W. 11th St., Suite 100, Ft. Lauderdale, FL 33304-1111 P 313-333-7111 F 313-333-1419 ENGINEERING SURVEYING PLANNING LANDSCAPE ARCHITECTURE</small>			
PROJECT NUMBER 472-83723	DESIGN AEG	DRAWN TMS	
REVISIONS:	APPROVED	DATE 08/05	
	SCALE Noted	SHEET	
		13 OF 39	
ShadowWoods(Phase)SWS2		0505-E242	