
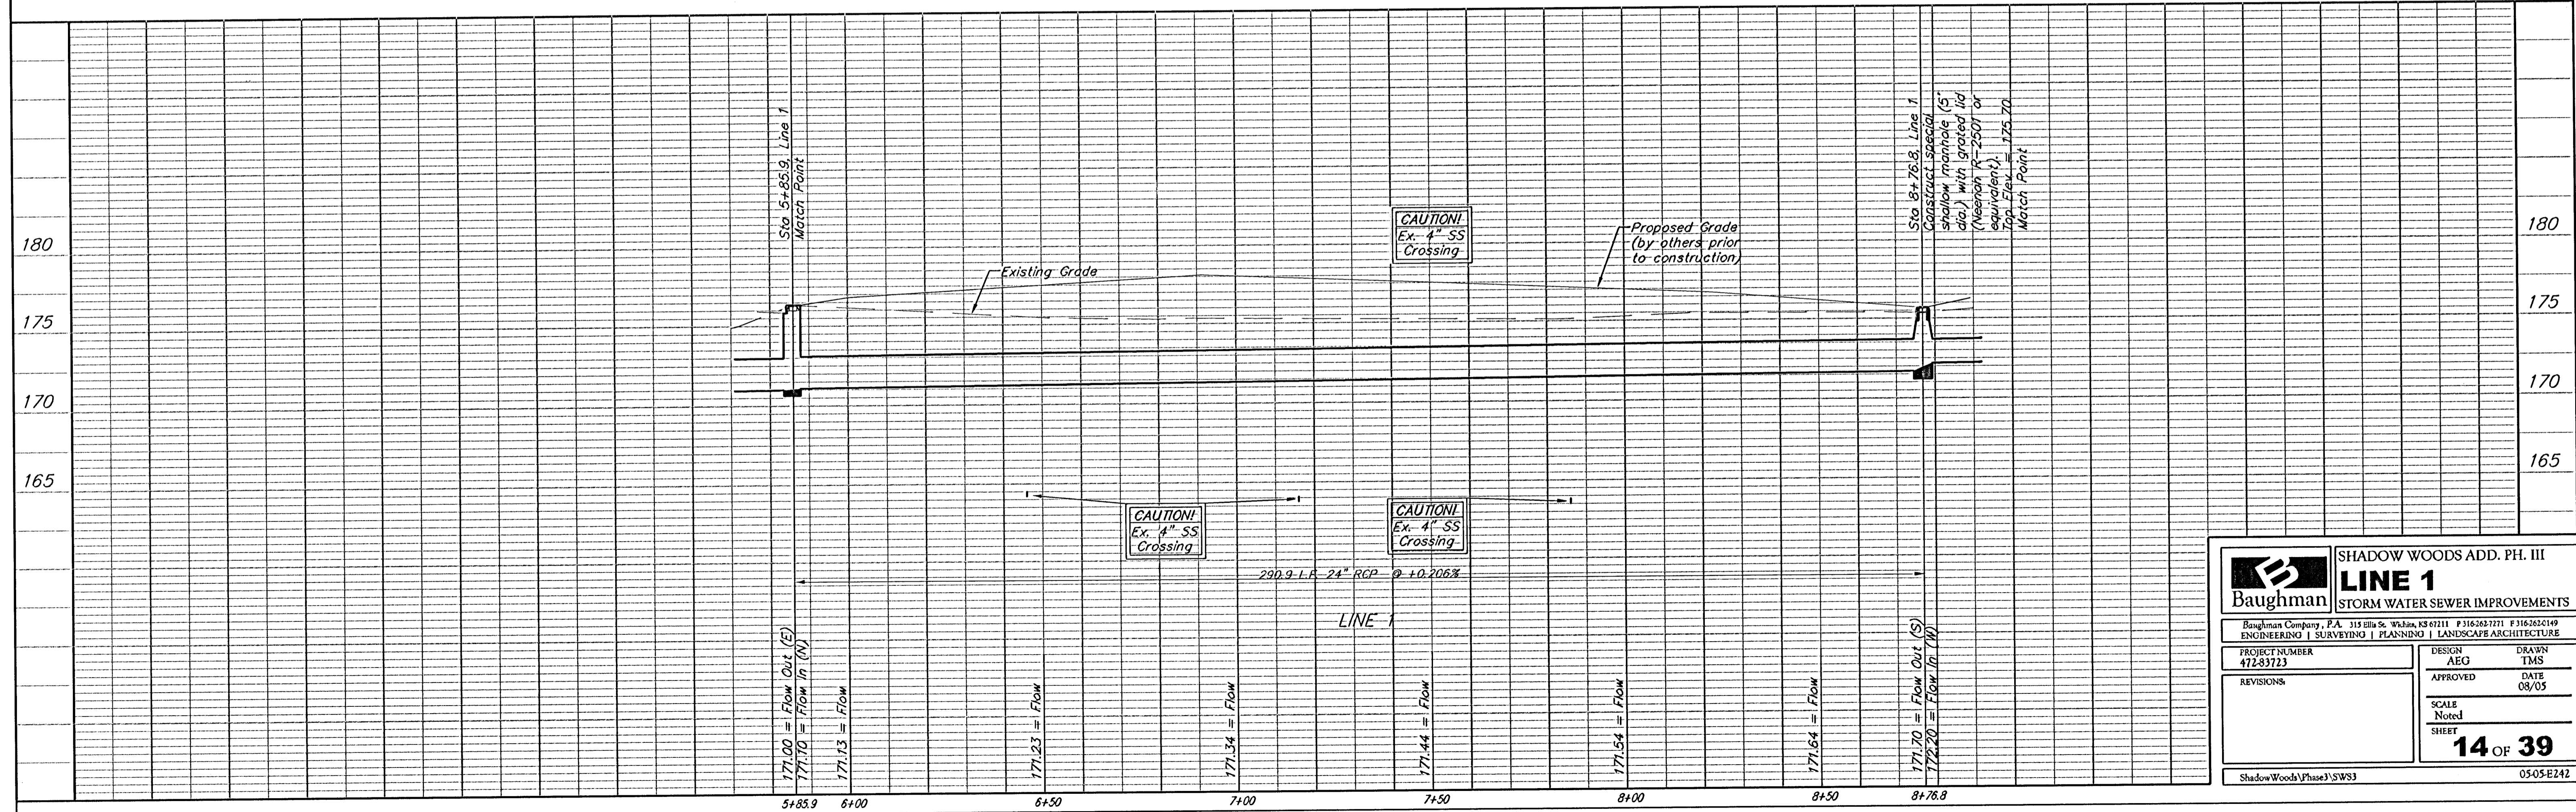


BENCHMARKS:
 BM #1: Small RR spike in west face of PP, east side of 135th St. W, east of SE corner of Lot 1, Block A, Shadow Woods Addition.
 Elev. = 159.37 (City Datum)

BM #2: C.O.W. disc at west end of NW return adjacent to fire hydrant at Cavit & Decker, adjacent to SE corner of Lot 24, Block A, Shadow Woods Addition.
 Elev. = 187.31 (City Datum)

BM #3: C.O.W. disc at west end of SW return adjacent to fire hydrant at Cavit & Burton, adjacent to E corner of Lot 24, Block C, Shadow Woods Addition.
 Elev. = 193.19 (City Datum)

Scale: 1" = 20' Horizontal
 1" = 5' Vertical
 • = Iron

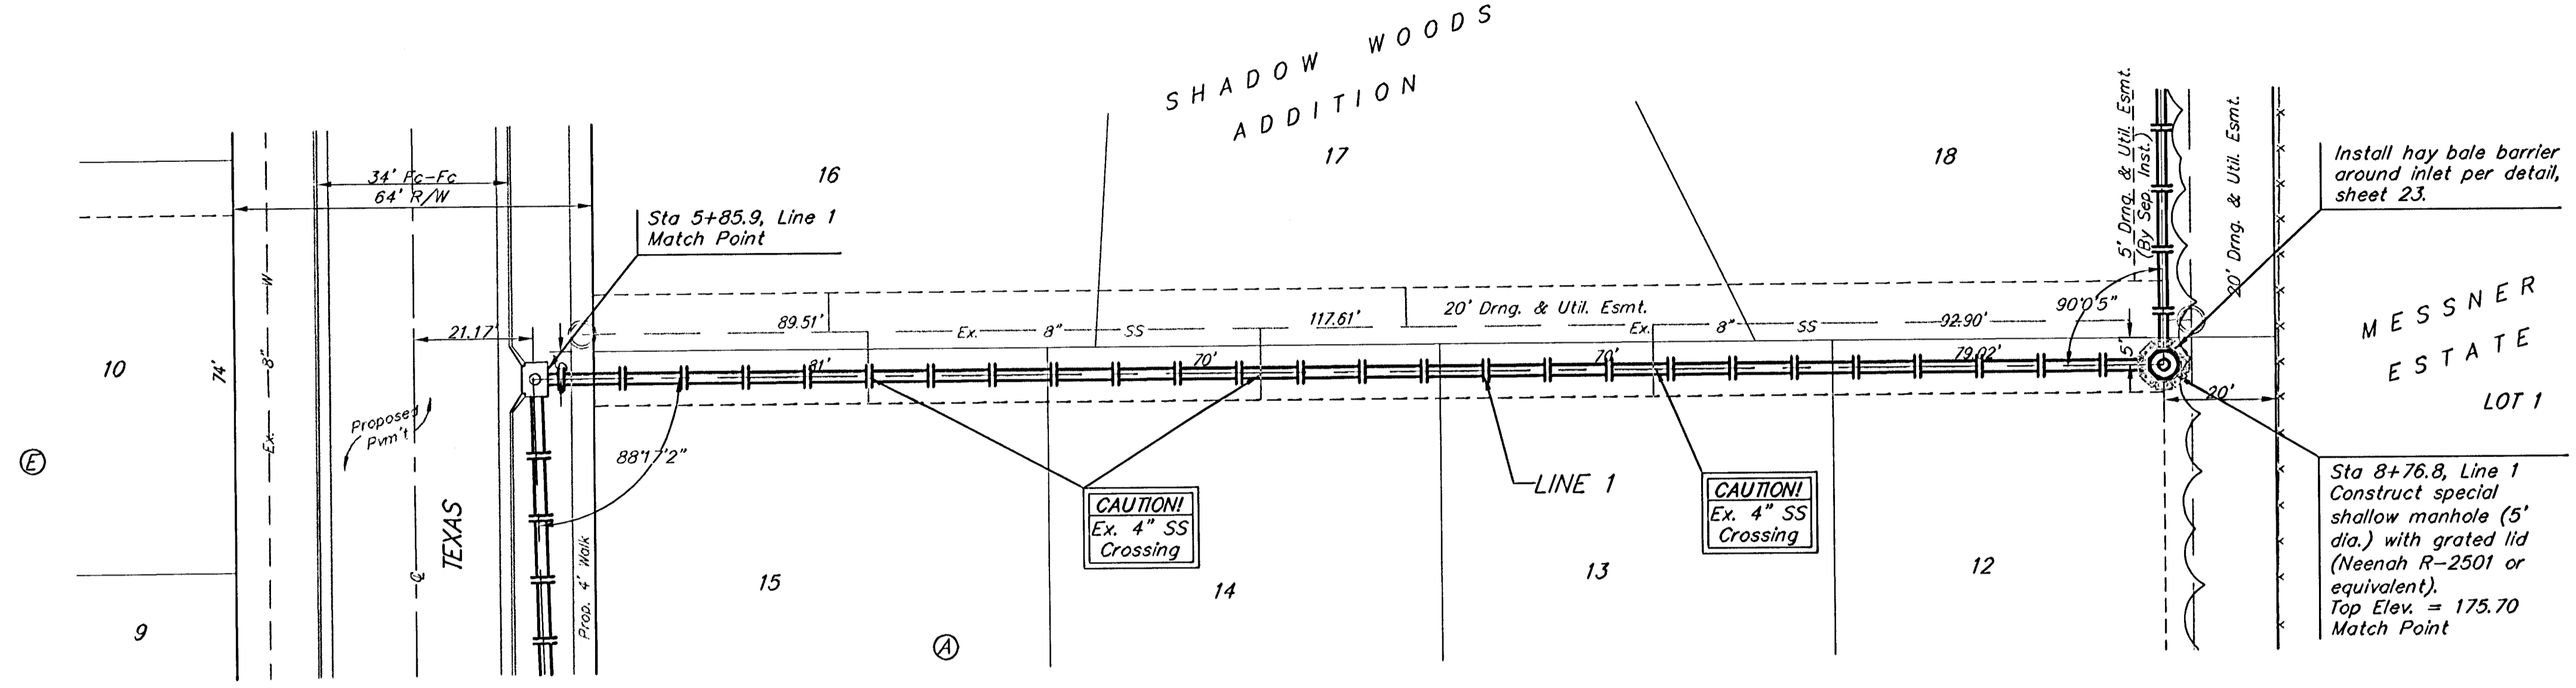

	SHADOW WOODS ADD. PH. III	
	LINE 1	
STORM WATER SEWER IMPROVEMENTS		
<small>Baughman Company, P.A. 315 8th St. W. Suite 838 67111 F 3162637271 F 316262149 ENGINEERING SURVEYING PLANNING LANDSCAPE ARCHITECTURE</small>		
PROJECT NUMBER 472-83723	DESIGN AEG	DRAWN TMS
REVISIONS	APPROVED	DATE 08/05
SCALE Noted		14 OF 39 <small>Shadow Woods (Phase) SWS3 05-05-E242</small>
SHEET		