

BENCHMARKS:

BM #1: C.O.W. disc at SW corner of intersection.
30.00'± S. of CL of 13th St. N.
35.00'± W. of CL of 135th St. W.
Elev. = 168.25 City Datum

BM #2: Small RR spike in 4th HLP
W. of 135th St. W. on south side of 13th St. N. (N. face of HLP).
Elev. = 179.24 City Datum

BM #3: RR spike in Power Pole.
1321.65 W. of 135th St. W.
30' N. of 13th St. N.
Elev. = 178.45 City Datum

P.V.I.
Elev. = 175.60
No V.C.

P.V.I.
Elev. = 173.00
No V.C.


P.V.I.
Elev. = 172.80
48' V.C.

P.V.I.
Elev. = 174.00
67.92' V.C.

P.V.I.
Elev. = 173.05
No V.C.

P.V.I.
Elev. = 173.05
No V.C.

Scale: 1" = 20'
• = Iron

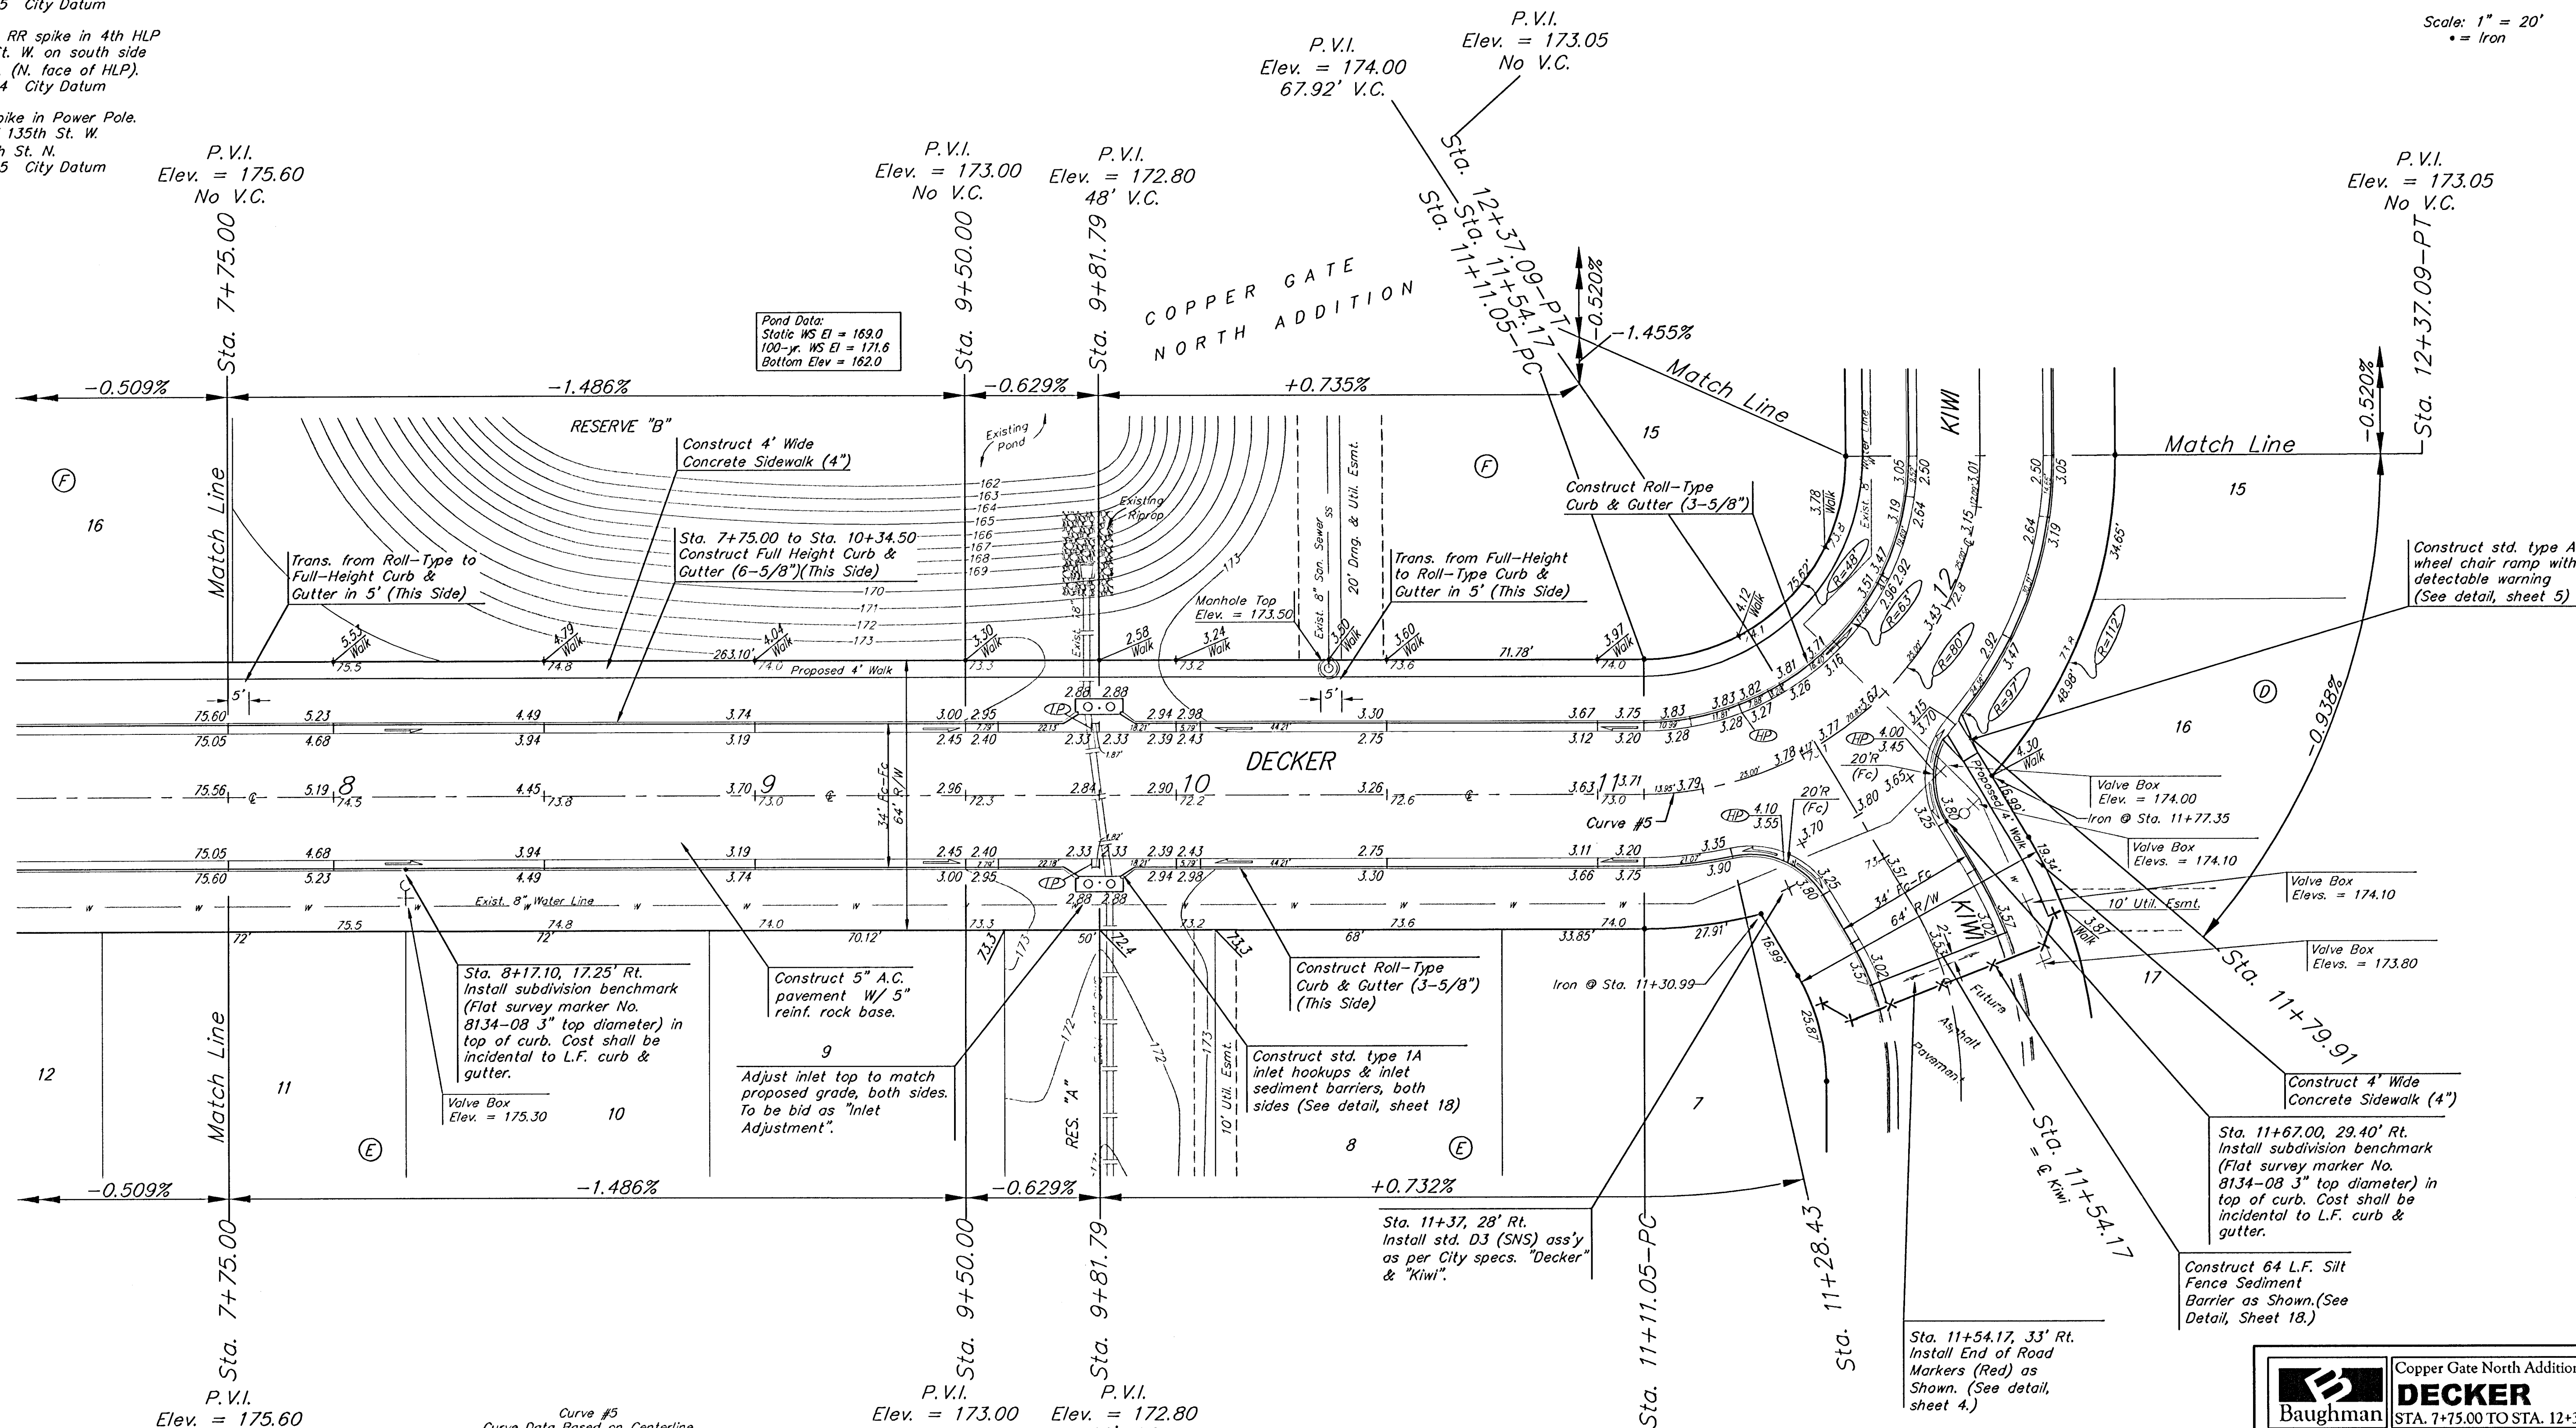

Baughman Copper Gate North Addition - Phase I
DECKER STA. 7+75.00 TO STA. 12+37.09

Baughman Company, P.A. 318 Ellis St. Wilkes, KS 67111 F3162627711 F3162620149
 ENGINEERING | SURVEYING | PLANNING | LANDSCAPE ARCHITECTURE

PROJECT NUMBER 412-84104	DESIGN NBW	DRAWN TMS/JAK
REVISIONS	APPROVED	DATE 10/05/05
	SCALE Noted	SHEET 11 OF 28

Copper Gate North Phase I/Sheet 0502-E162