



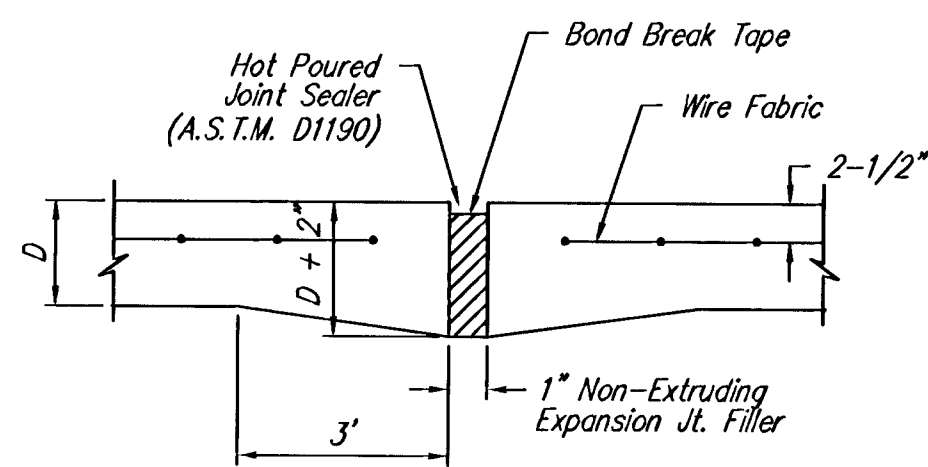


EXPANSION JOINT


NOTE: Extra Thickness to be Subsidiary to Price of Square Yards Pavement

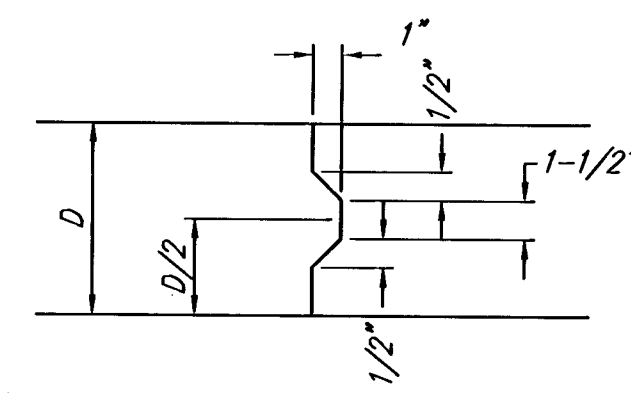


KEYWAY DETAIL

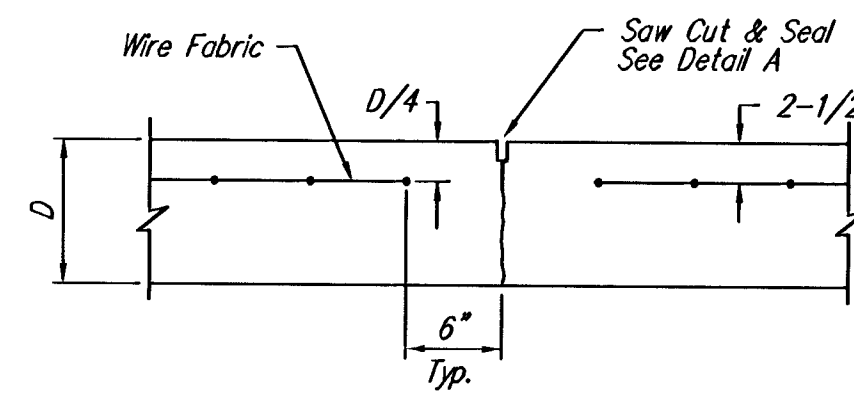


CONTRACTION JOINT DETAIL (C.J.)

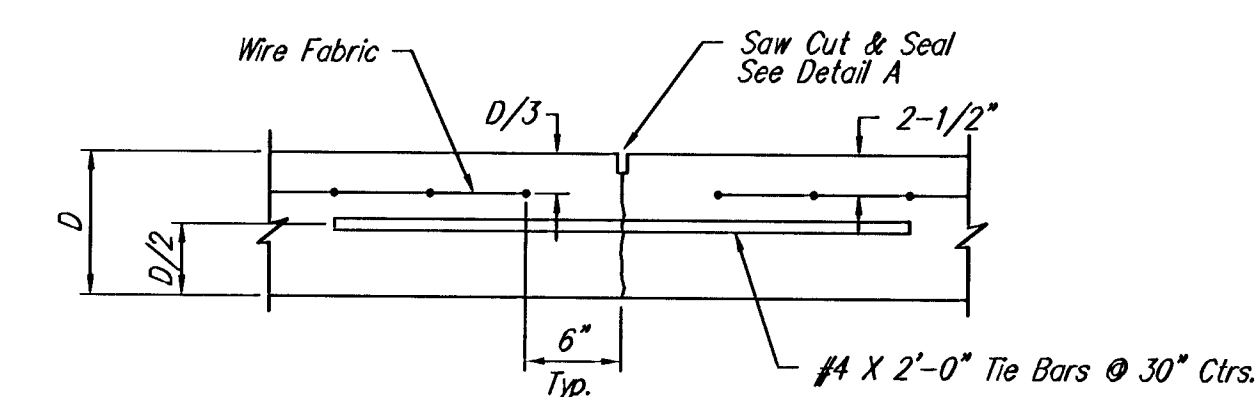

LONGITUDINAL JOINT DETAIL (L.J.)

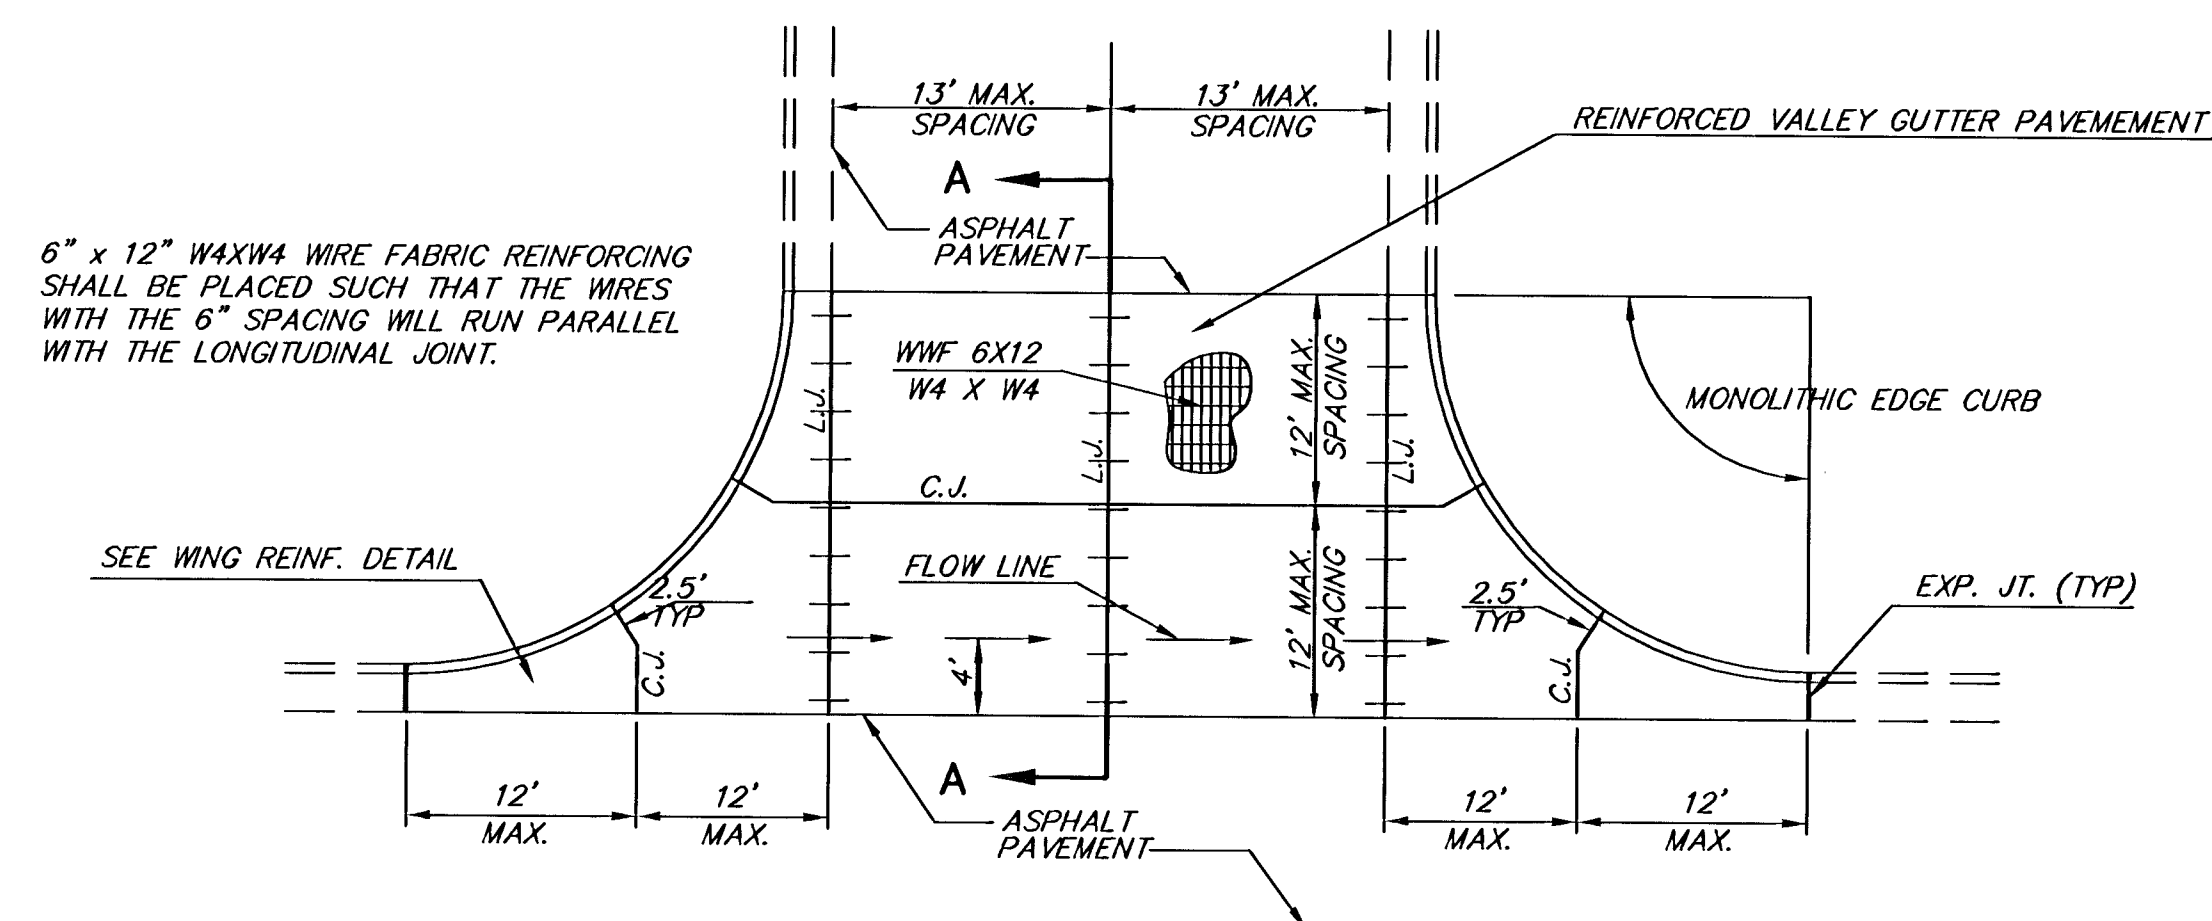


PLAN

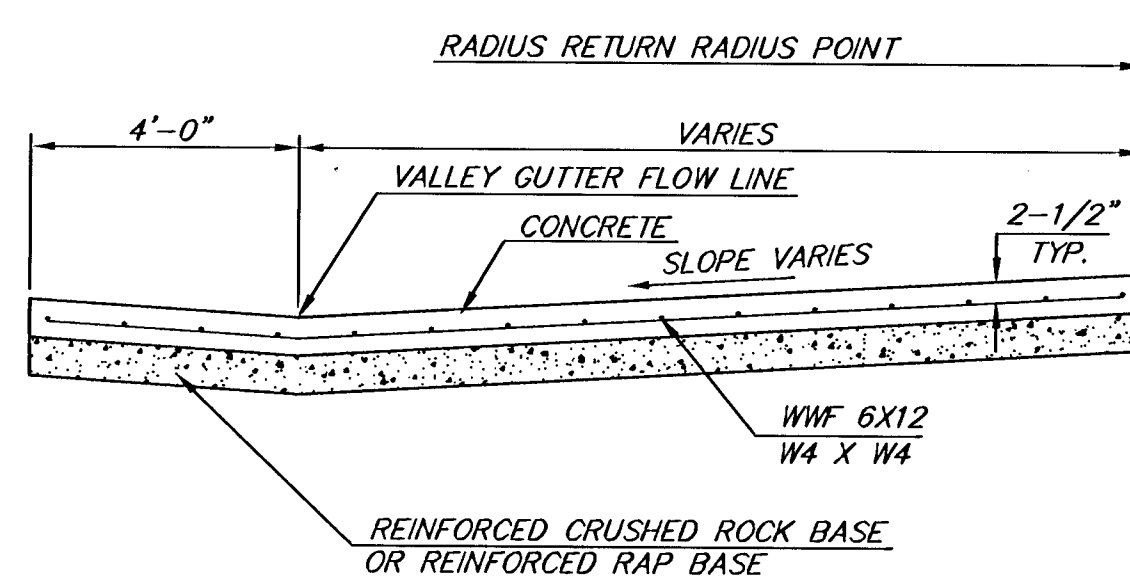


SECTION A-A


REINFORCED VALLEY GUTTER DETAIL

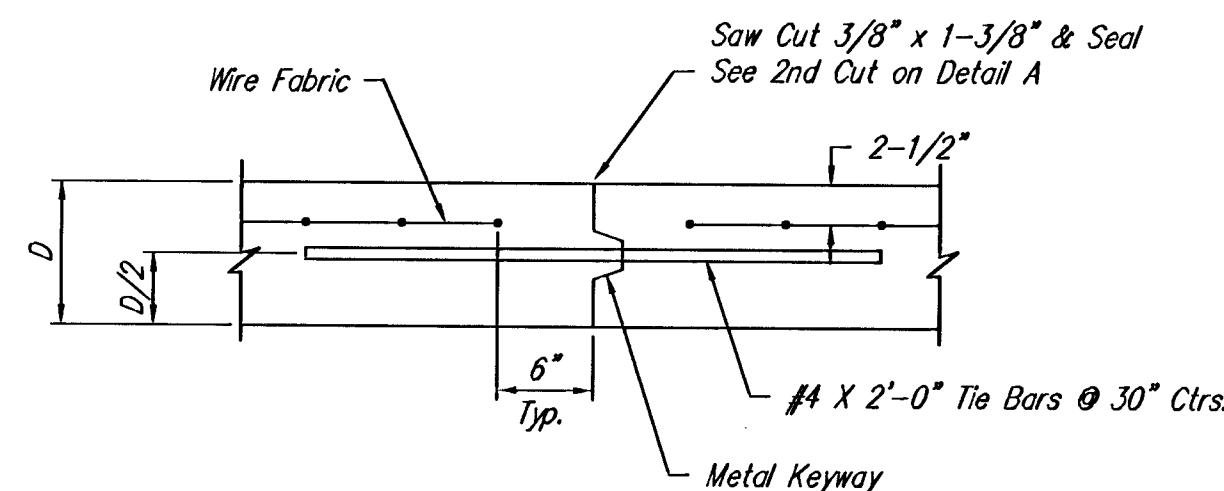


OPTIONAL LONGITUDINAL JOINT DETAIL (L.J.)

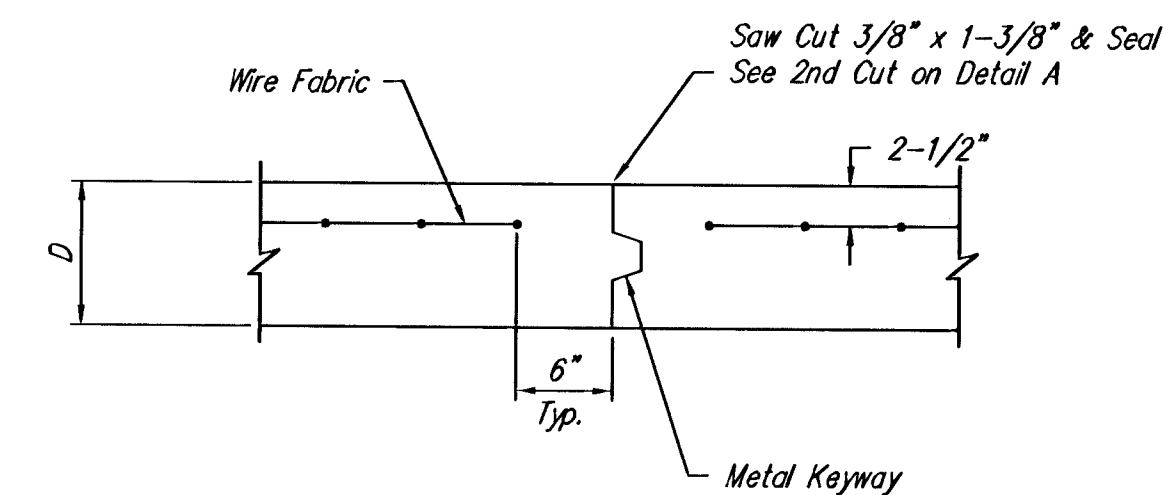

OPTIONAL CONTRACTION JOINT

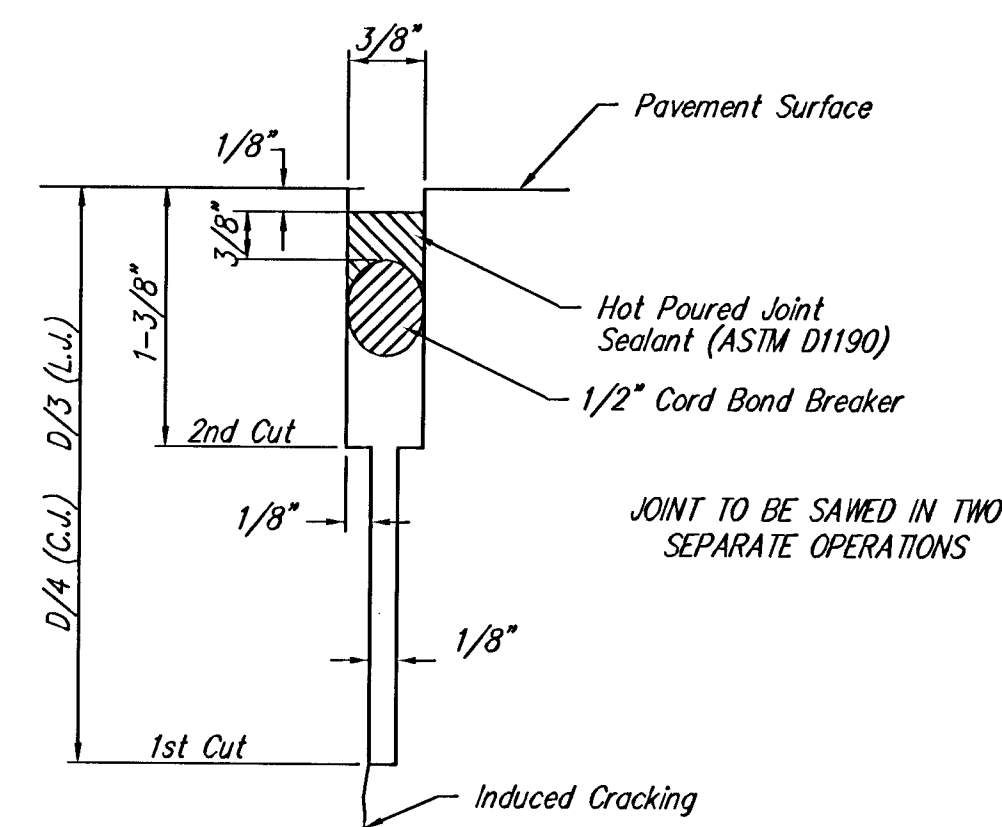


SAW JOINT DETAIL

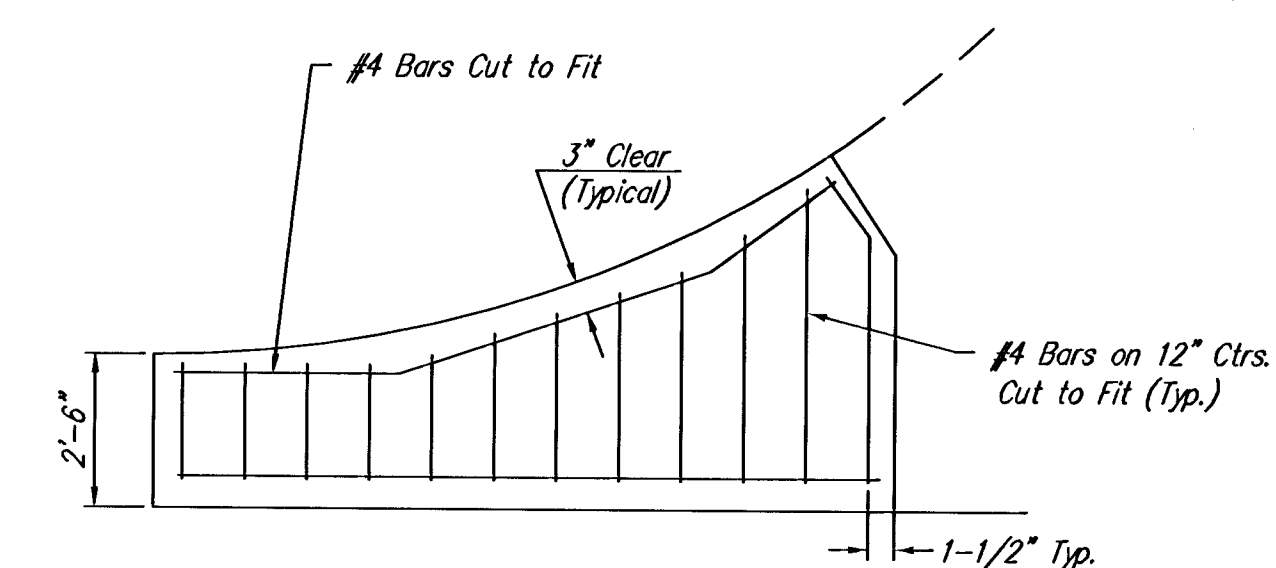

WING REINFORCING DETAIL

H:\CIVIL\02167\PAV\Williamsgate.ct\02167ed3.dwg

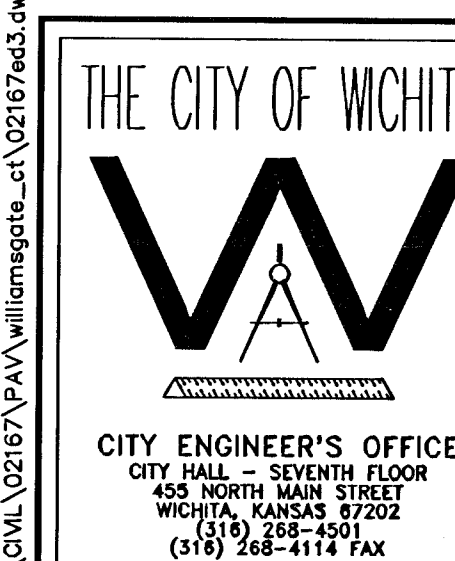

VALLEY GUTTER DETAILS

JIM ARMOUR, P.E. - CITY ENGINEER

PROJECT NUMBER
472-84083

OCA NUMBER
765943

DATE
JUL 03

SHEET 3 OF 36